

## Harnett County Environmental Health

### EXISTING SYSTEM APPROVAL

Issued by:  Local Health Department     AOWE     Certified Inspector

Existing System Approval

Site modification (e.g., storage shed) or footprint addition with no DDF or wastewater strength increase

Reconnection when the proposed facility is in the same footprint as existing/previous facility

Construction Authorization/Notice of Intent to Construct

*[issued for reconnection when the proposed facility is not in the same footprint as existing/previous facility pursuant to Session Law 2023-77, Section 5.(c)]*

*[certified inspectors are not authorized to approve reconnections outside of footprint pursuant to Session Law 2023-77, Section 5.(c)]*

Applicant: Billy Griggs

Mailing Address: 301 11th St.

City: Butner

State: NC                      Zip: 27509

Phone #: 9191-801-1405

Email: bgriggs819@yahoo.com

Owner: Linda Lewek

Mailing Address: 97 Setter court

City: Angier

State: NC                      Zip: 27501

Phone #: 919-623-1398

Email: Lindaeh001@gmail.com

PIN/Lot Identifier: 0662-03-6597.000 Lot 2

Property Location/Address: 97 SETTER CT ANGIER, NC 27501

Facility Type:  House/Modular     Mobile/Manufactured Home     Business     Other: \_\_\_\_\_

Operation Permit/ATO #: 29037                      Design Daily Flow: 480 GPD

Number of Bedrooms: 4                      Max # Occupants: 8                      Other: \_\_\_\_\_

Wastewater Strength:  Domestic     High Strength     Industrial Process Wastewater

Water Supply:  Private well     Public well     Shared well     Municipal Supply     Spring     Other: \_\_\_\_\_

Proposed Property Improvement: Proposed 24x35 Deck Using Cantilevers that will extend 3' closest to septic drain lines. (will be 5' from foundation)

All of the following must be checked for approval:

**\*For Reconnections:**

- Site complies with its Operation Permit or the wastewater system was in use prior to July 1, 1977
- No current or past uncorrected malfunction of the system as described in 15A NCAC 18E .1303(a)(2)
- DDF and wastewater strength for the proposed facility do not exceed that of the existing system
- Facility meets the setbacks in Section .0600 of 15A NCAC 18E
- Existing system is being operated and maintained in accordance with Section .1300 of 15A NCAC 18E and permit conditions.

**\*For Site Modifications or Footprint Expansions:**

- Proposed structure meets the setbacks in Section .0600 of 15A NCAC 18E

Approval Conditions: There is to be NO Driving over Septic Lines during Proposed Deck Installation.

Cantilever must be used to meet 5' setback from deck. Must be a total of 5' from foundation post of the new proposed deck.

Inspector's Printed Name: Ren Levocz                      Inspector Certification #: 3345

Inspector's Signature:                       Date: 4/22/24

**\*See attached site sketch\***


# EXISTING SYSTEM APPROVAL SITE SKETCH

Operation Permit/ATO #: 29037

PIN/Lot Identifier: 0662-03-6597.000 Lot 2

Owner: Linda Lewek

Property Location/Address: 97 SETTER CT ANGIER, NC 27501

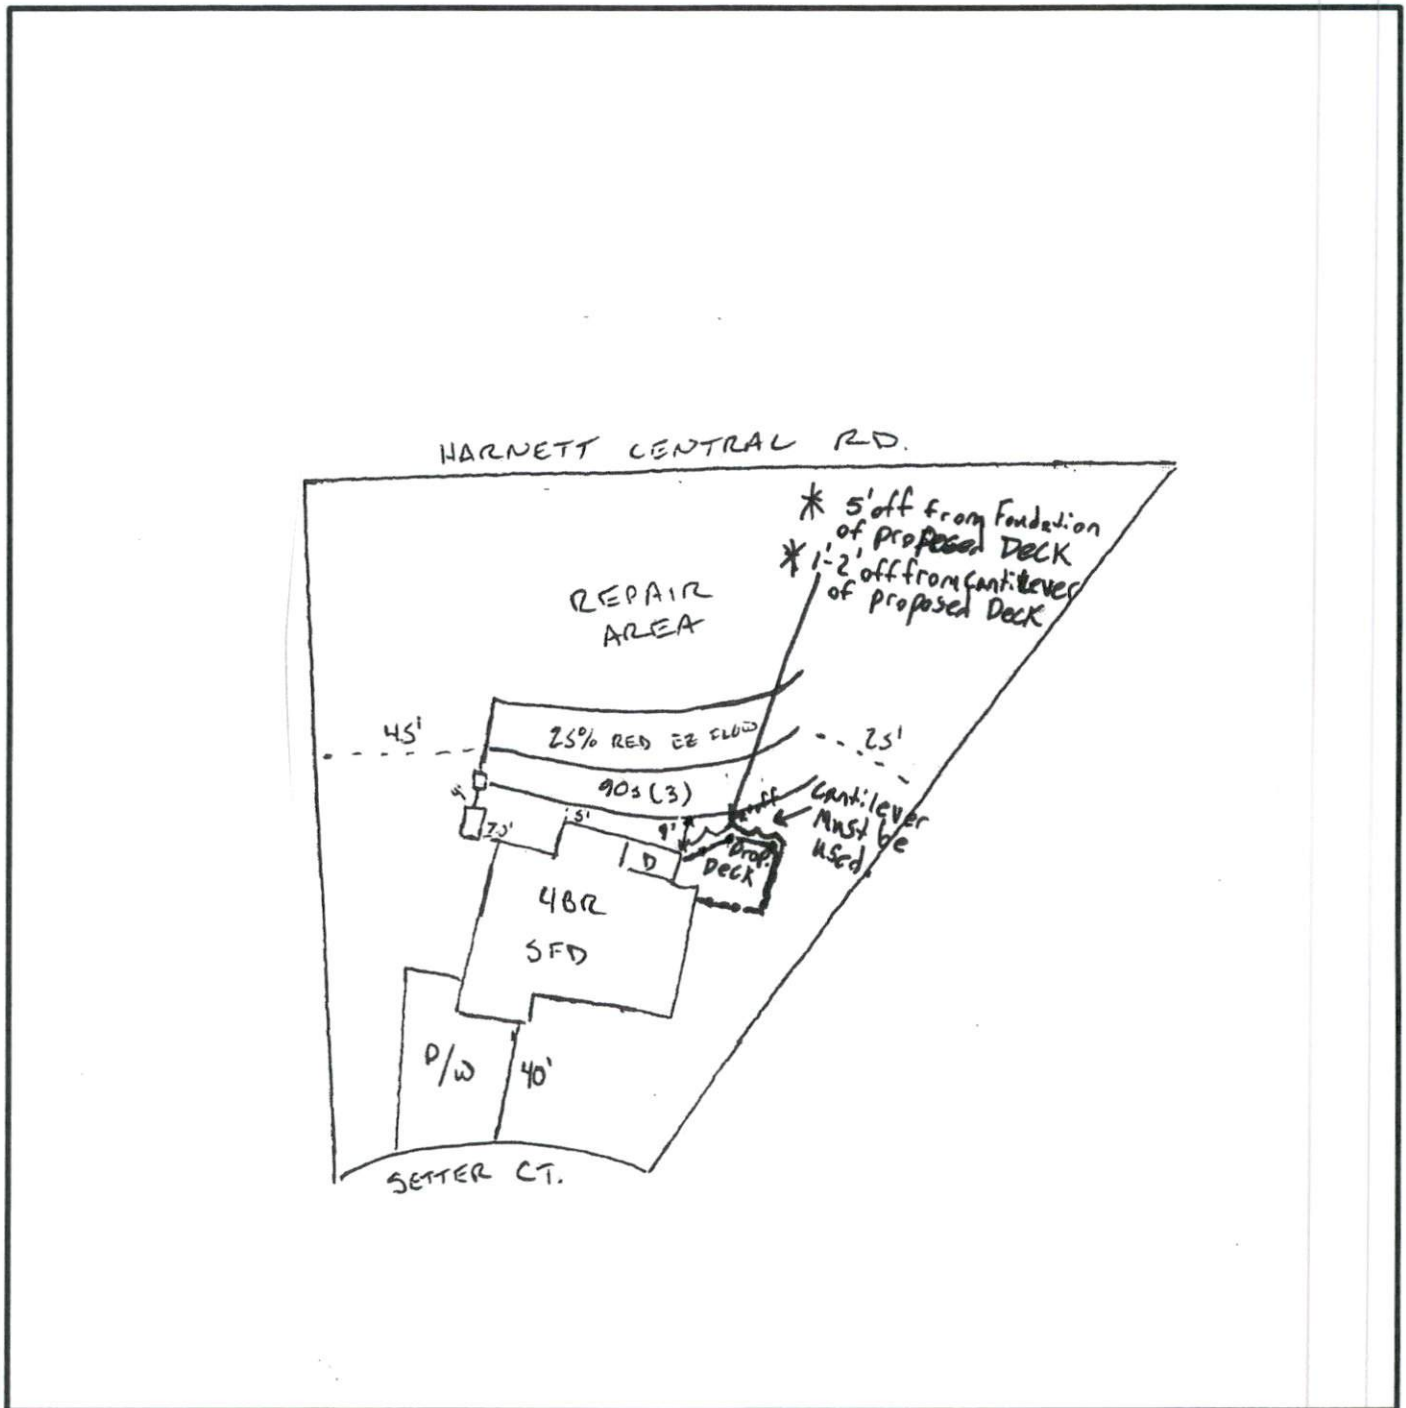

\*Include the existing and proposed structures and applicable setbacks.