

HTE# SD1902-0027

Harnett County Department of Public Health

25701

PERMIT # 30481

Operation Permit

New Installation Septic Tank Nitrification Line Repair Expansion

PROPERTY LOCATION: 1574 Pope Road (S21793)

Name: (owner) Wood Construction Co. Inc. SUBDIVISION Long Branch Holding LOT # 1

System Installer: Gene's Backhoe Registration # _____


Basement with plumbing: Garage Number of Bedrooms 4

Type of Water Supply: Community Public Well Distance from well NA feet

System Type: 25% Reduction Sys. IIIb Types V and VI Systems expire in 5 years.

(In accordance with Table V a) Owner must contact Health Department 6 months prior to expiration for permit renewal.

This system has been installed in compliance with applicable North Carolina General Statutes, Rules for Sewage Treatment and Disposal, and all conditions of the Improvement Permit and Construction Authorization.

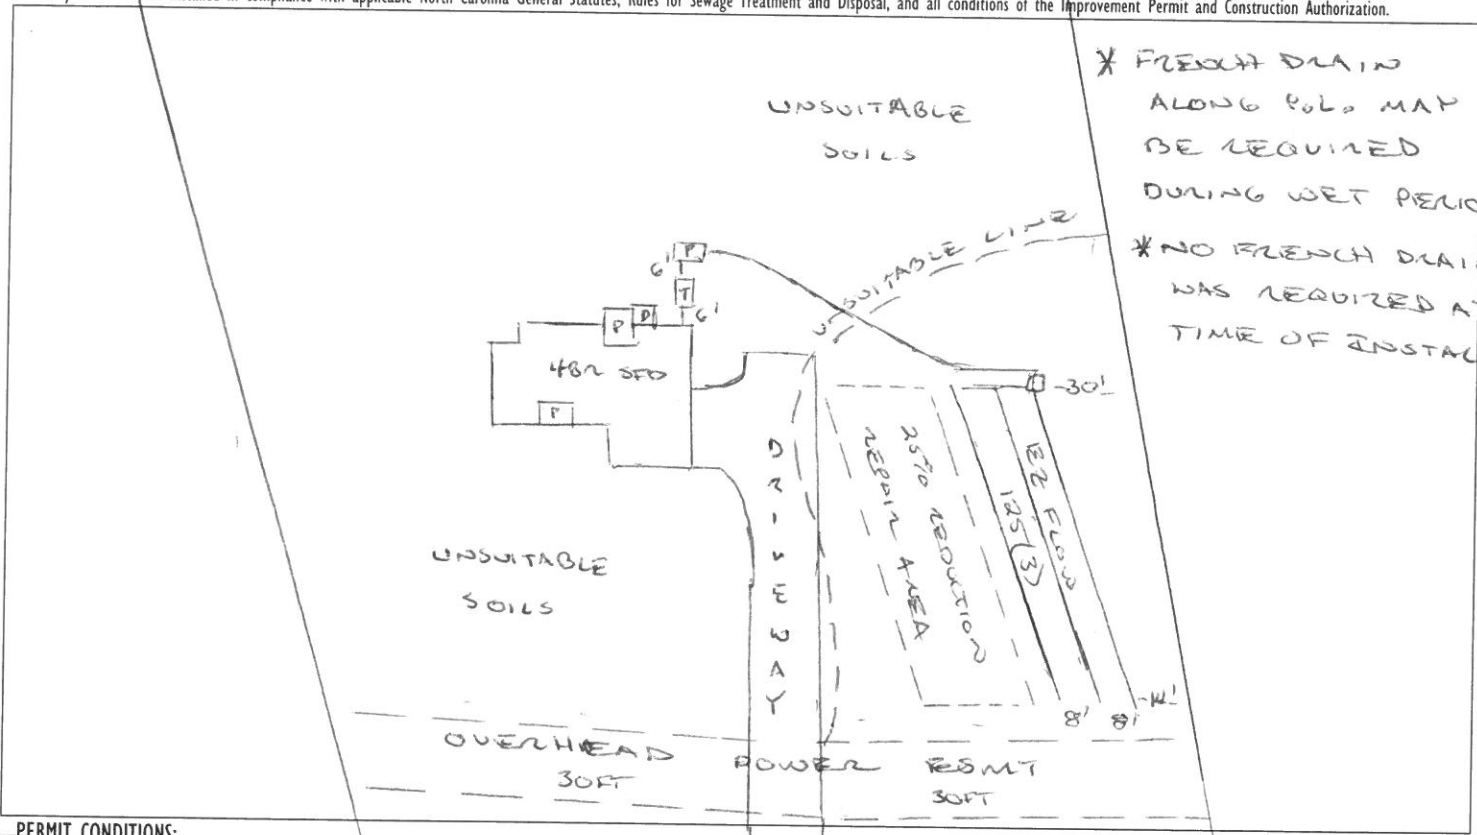

PERMIT CONDITIONS:

- I. Performance: System shall perform in accordance with Rule .1961.
- II. Monitoring: As required by Rule .1961.
- III. Maintenance: As required by Rule .1961. Other: _____
Subsurface system operator required? Yes No
If yes, see attached sheet for additional operation conditions, maintenance and reporting.
- IV. Operation: _____
- V. Other: _____

POPE ROAD (S21793)

D-Box Pump Alarm H2O Line PWR Line

Following are the specifications for the sewage disposal system on the above captioned property.

Type of system: Conventional Other IEE Flow IIIb Septic Tank: 1250 gallons Pump Tank: 1250 gallons
 Subsurface Drainage Field No. of ditches 3 exact length of each ditch 125 feet width of ditches 3 feet depth of ditches 16-22 inches
 French Drain Required: _____ Linear feet

Authorized State Agent [Signature] Date 09/11/2019