


Drainage Swale →

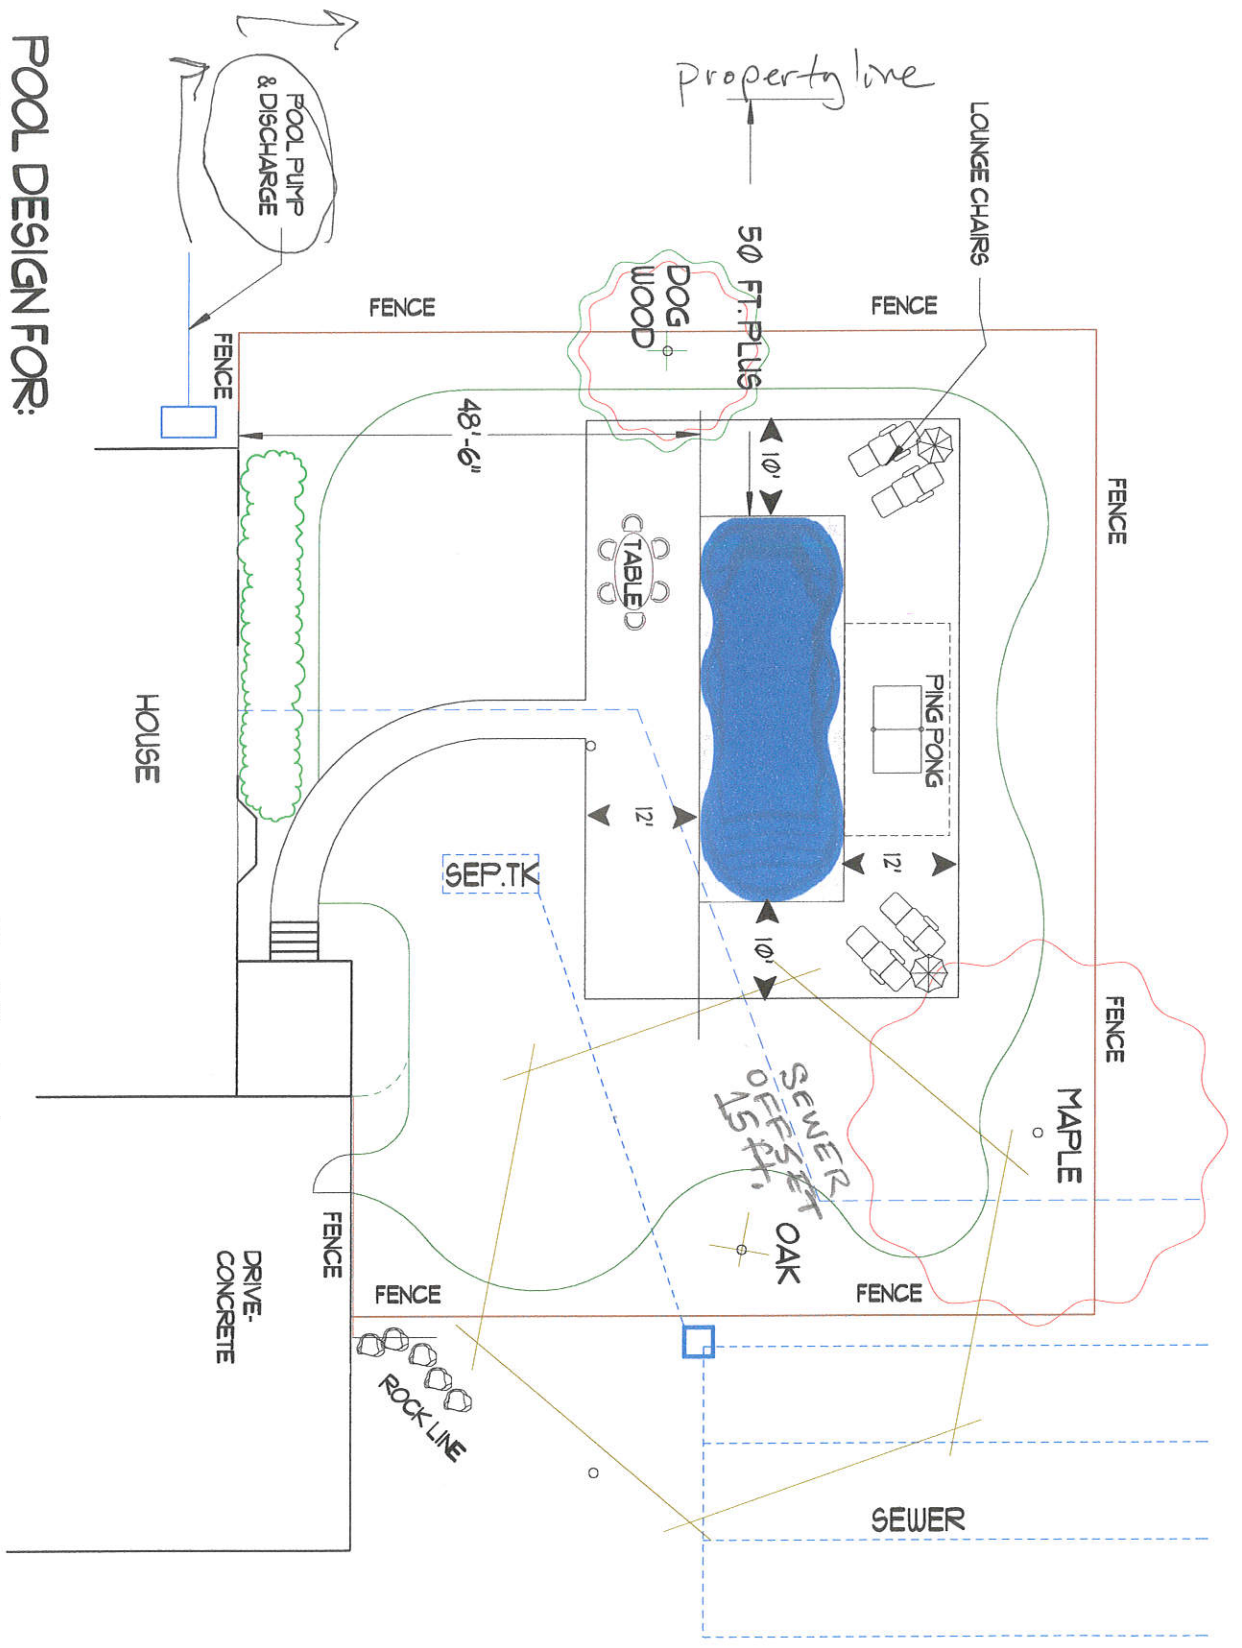

POOL DESIGN FOR:
DALTON & KRISTY STOCKS
2585 SHERIFF JOHNSON ROAD
LILLINGTON, NC 27546

Scale: 1" = 20'

Pool Design by:



GREENSTATE
LANDSCAPING

2643 W. CARTHAGE ROAD
 LUMBERTON, NC 28360
 910-739-0405