


Existing House 27'10"

Deck 24' (outside dimension)

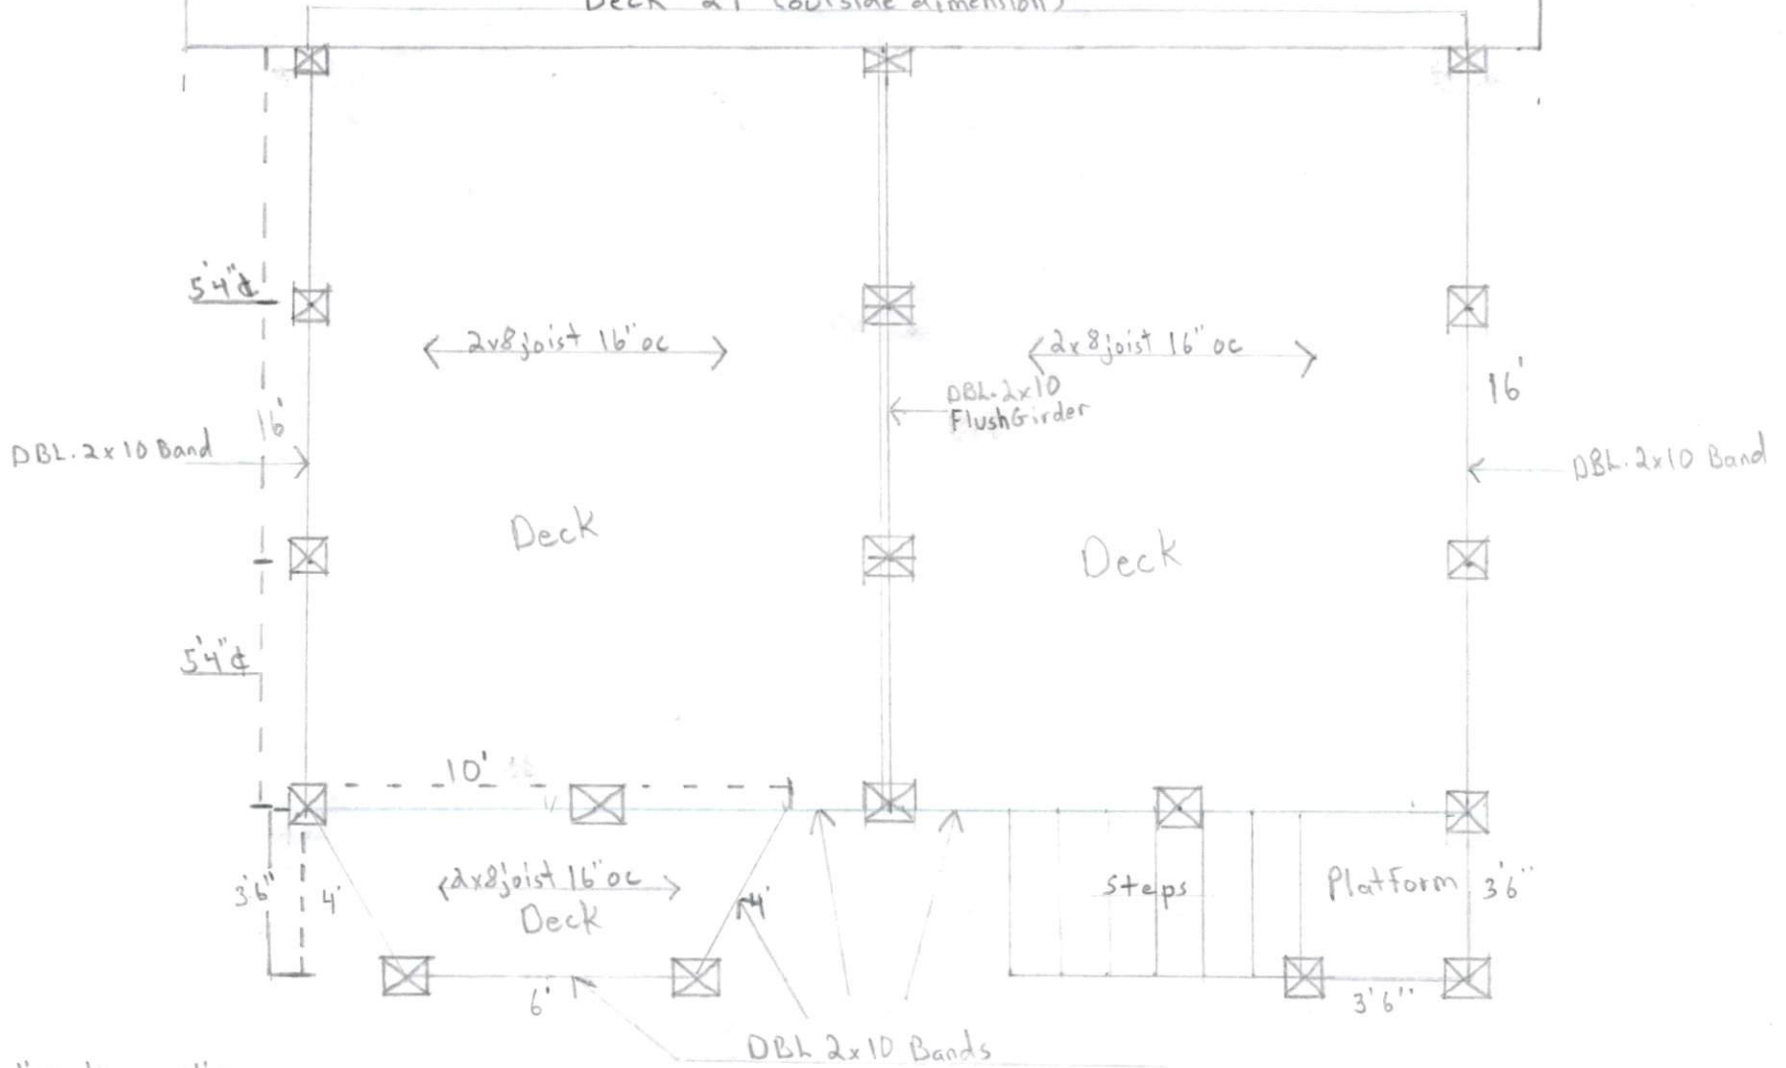

☒ 12"x12" Footings 8" Deep
6" x 6" Treated Posts

Approximately 445 sq. ft.