




NO MODIFICATIONS

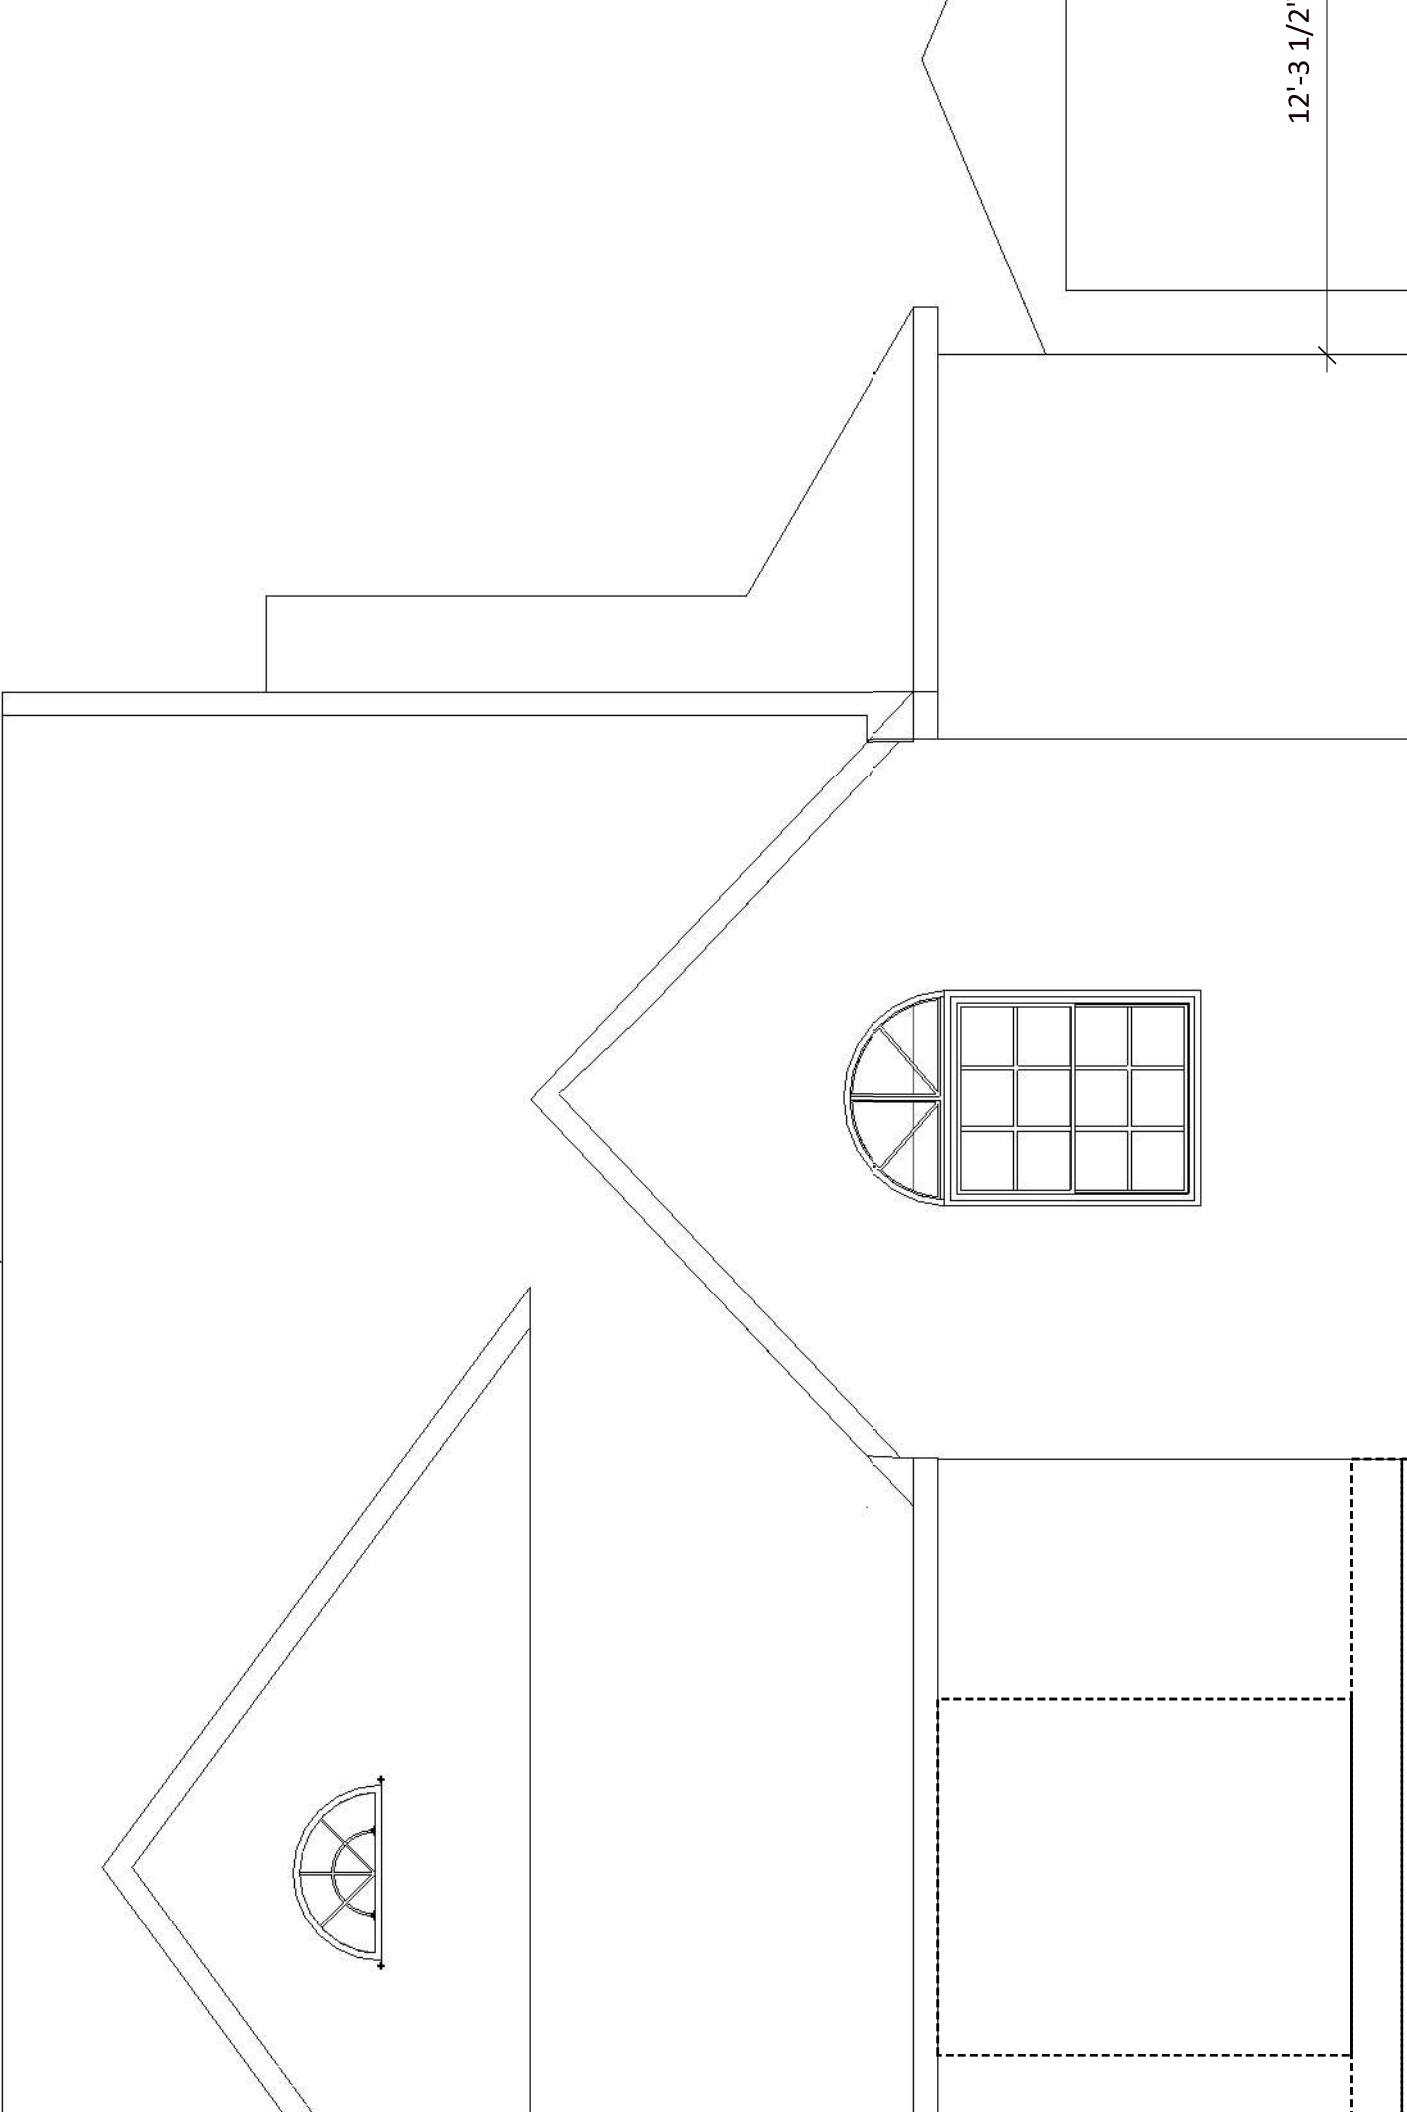

12'-3 1/2"

PROPOSED STORAGE R

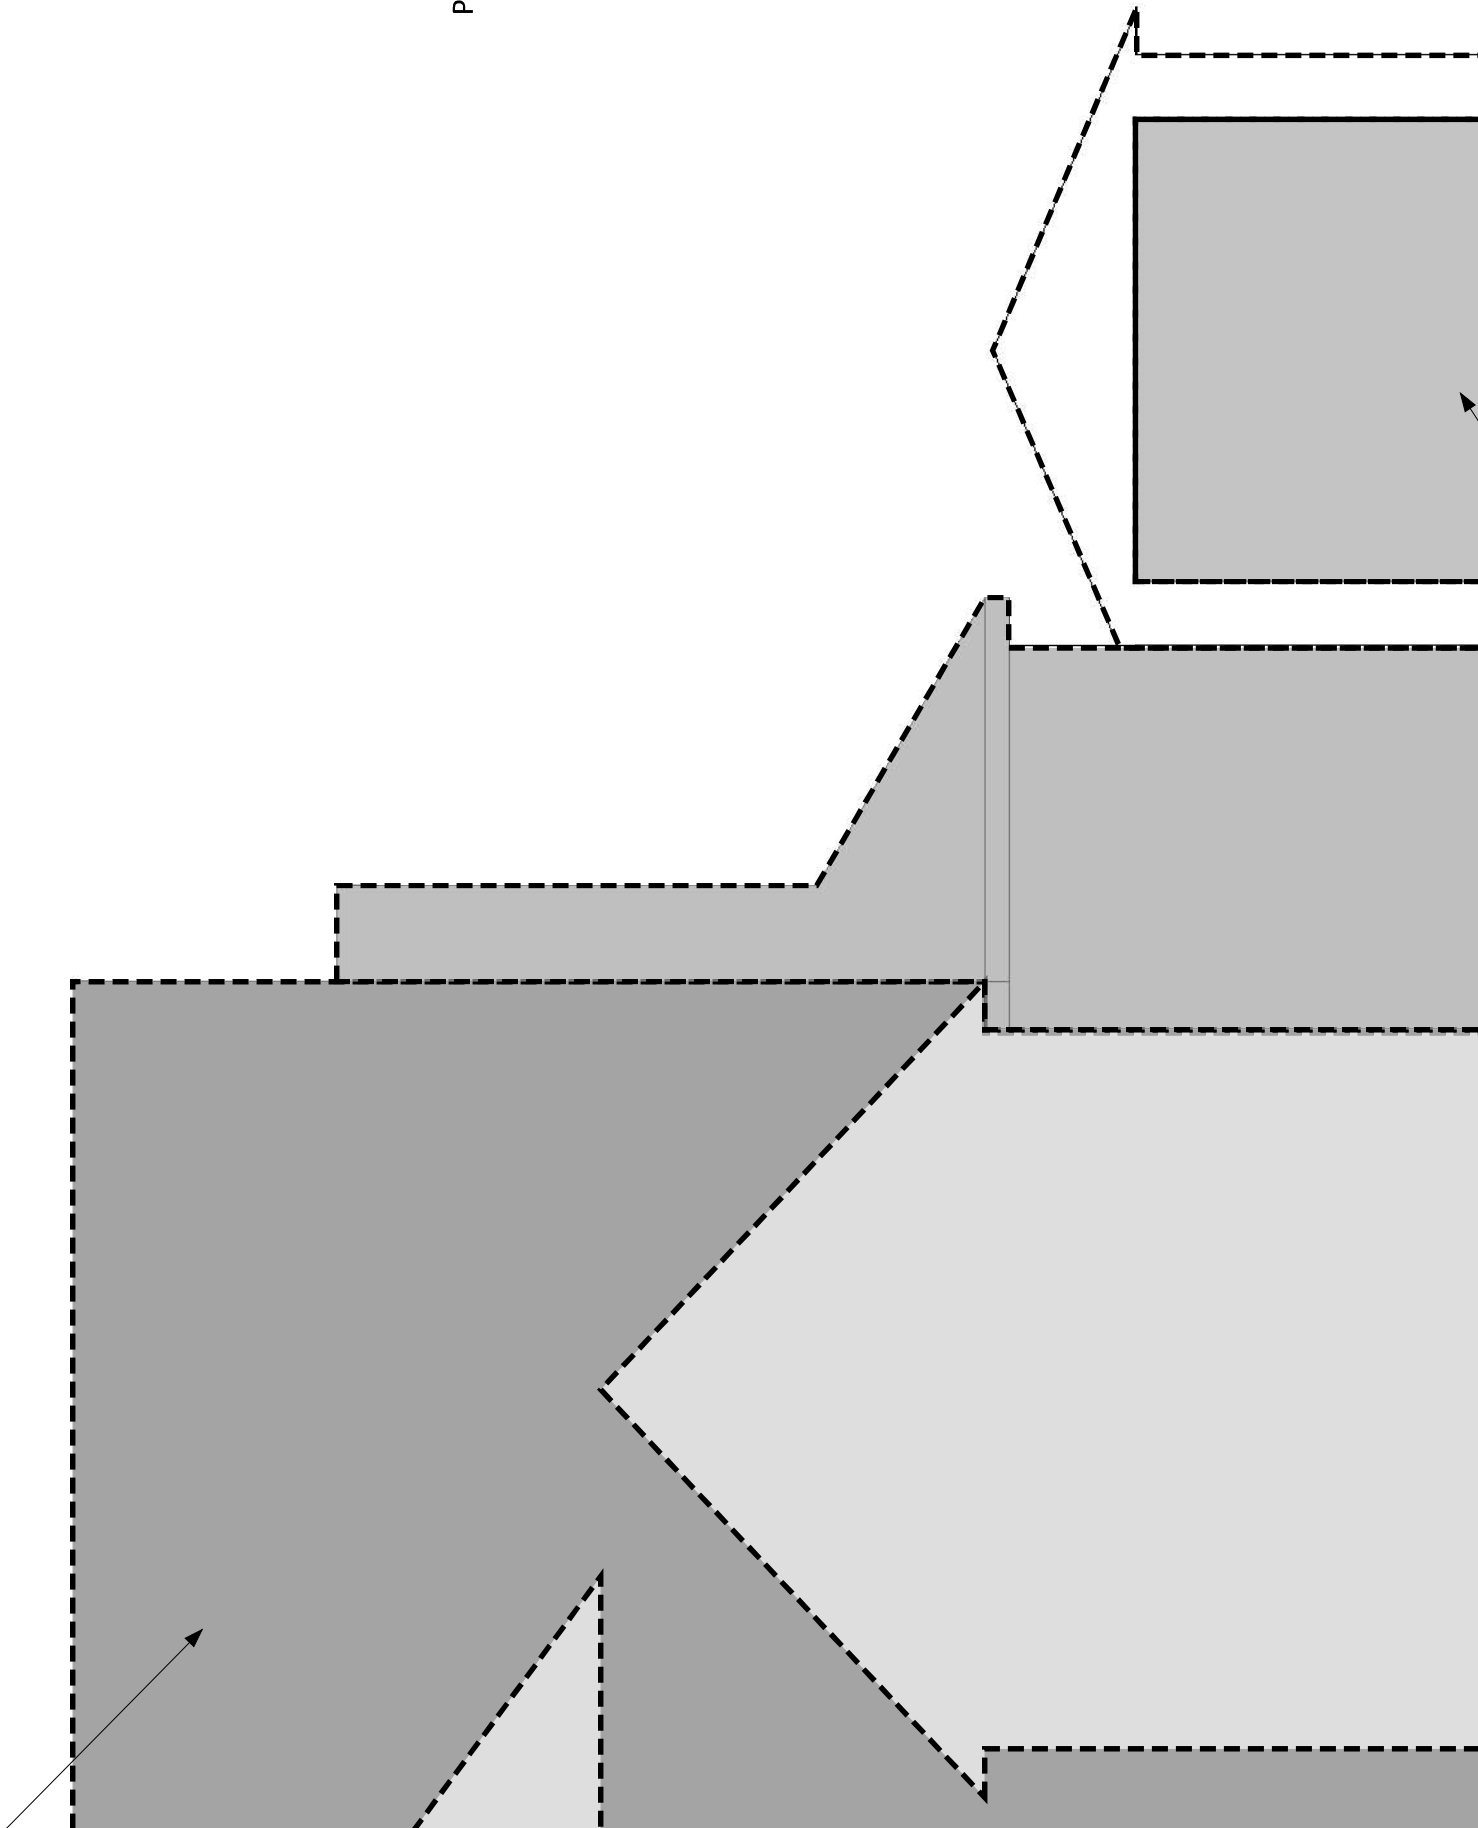

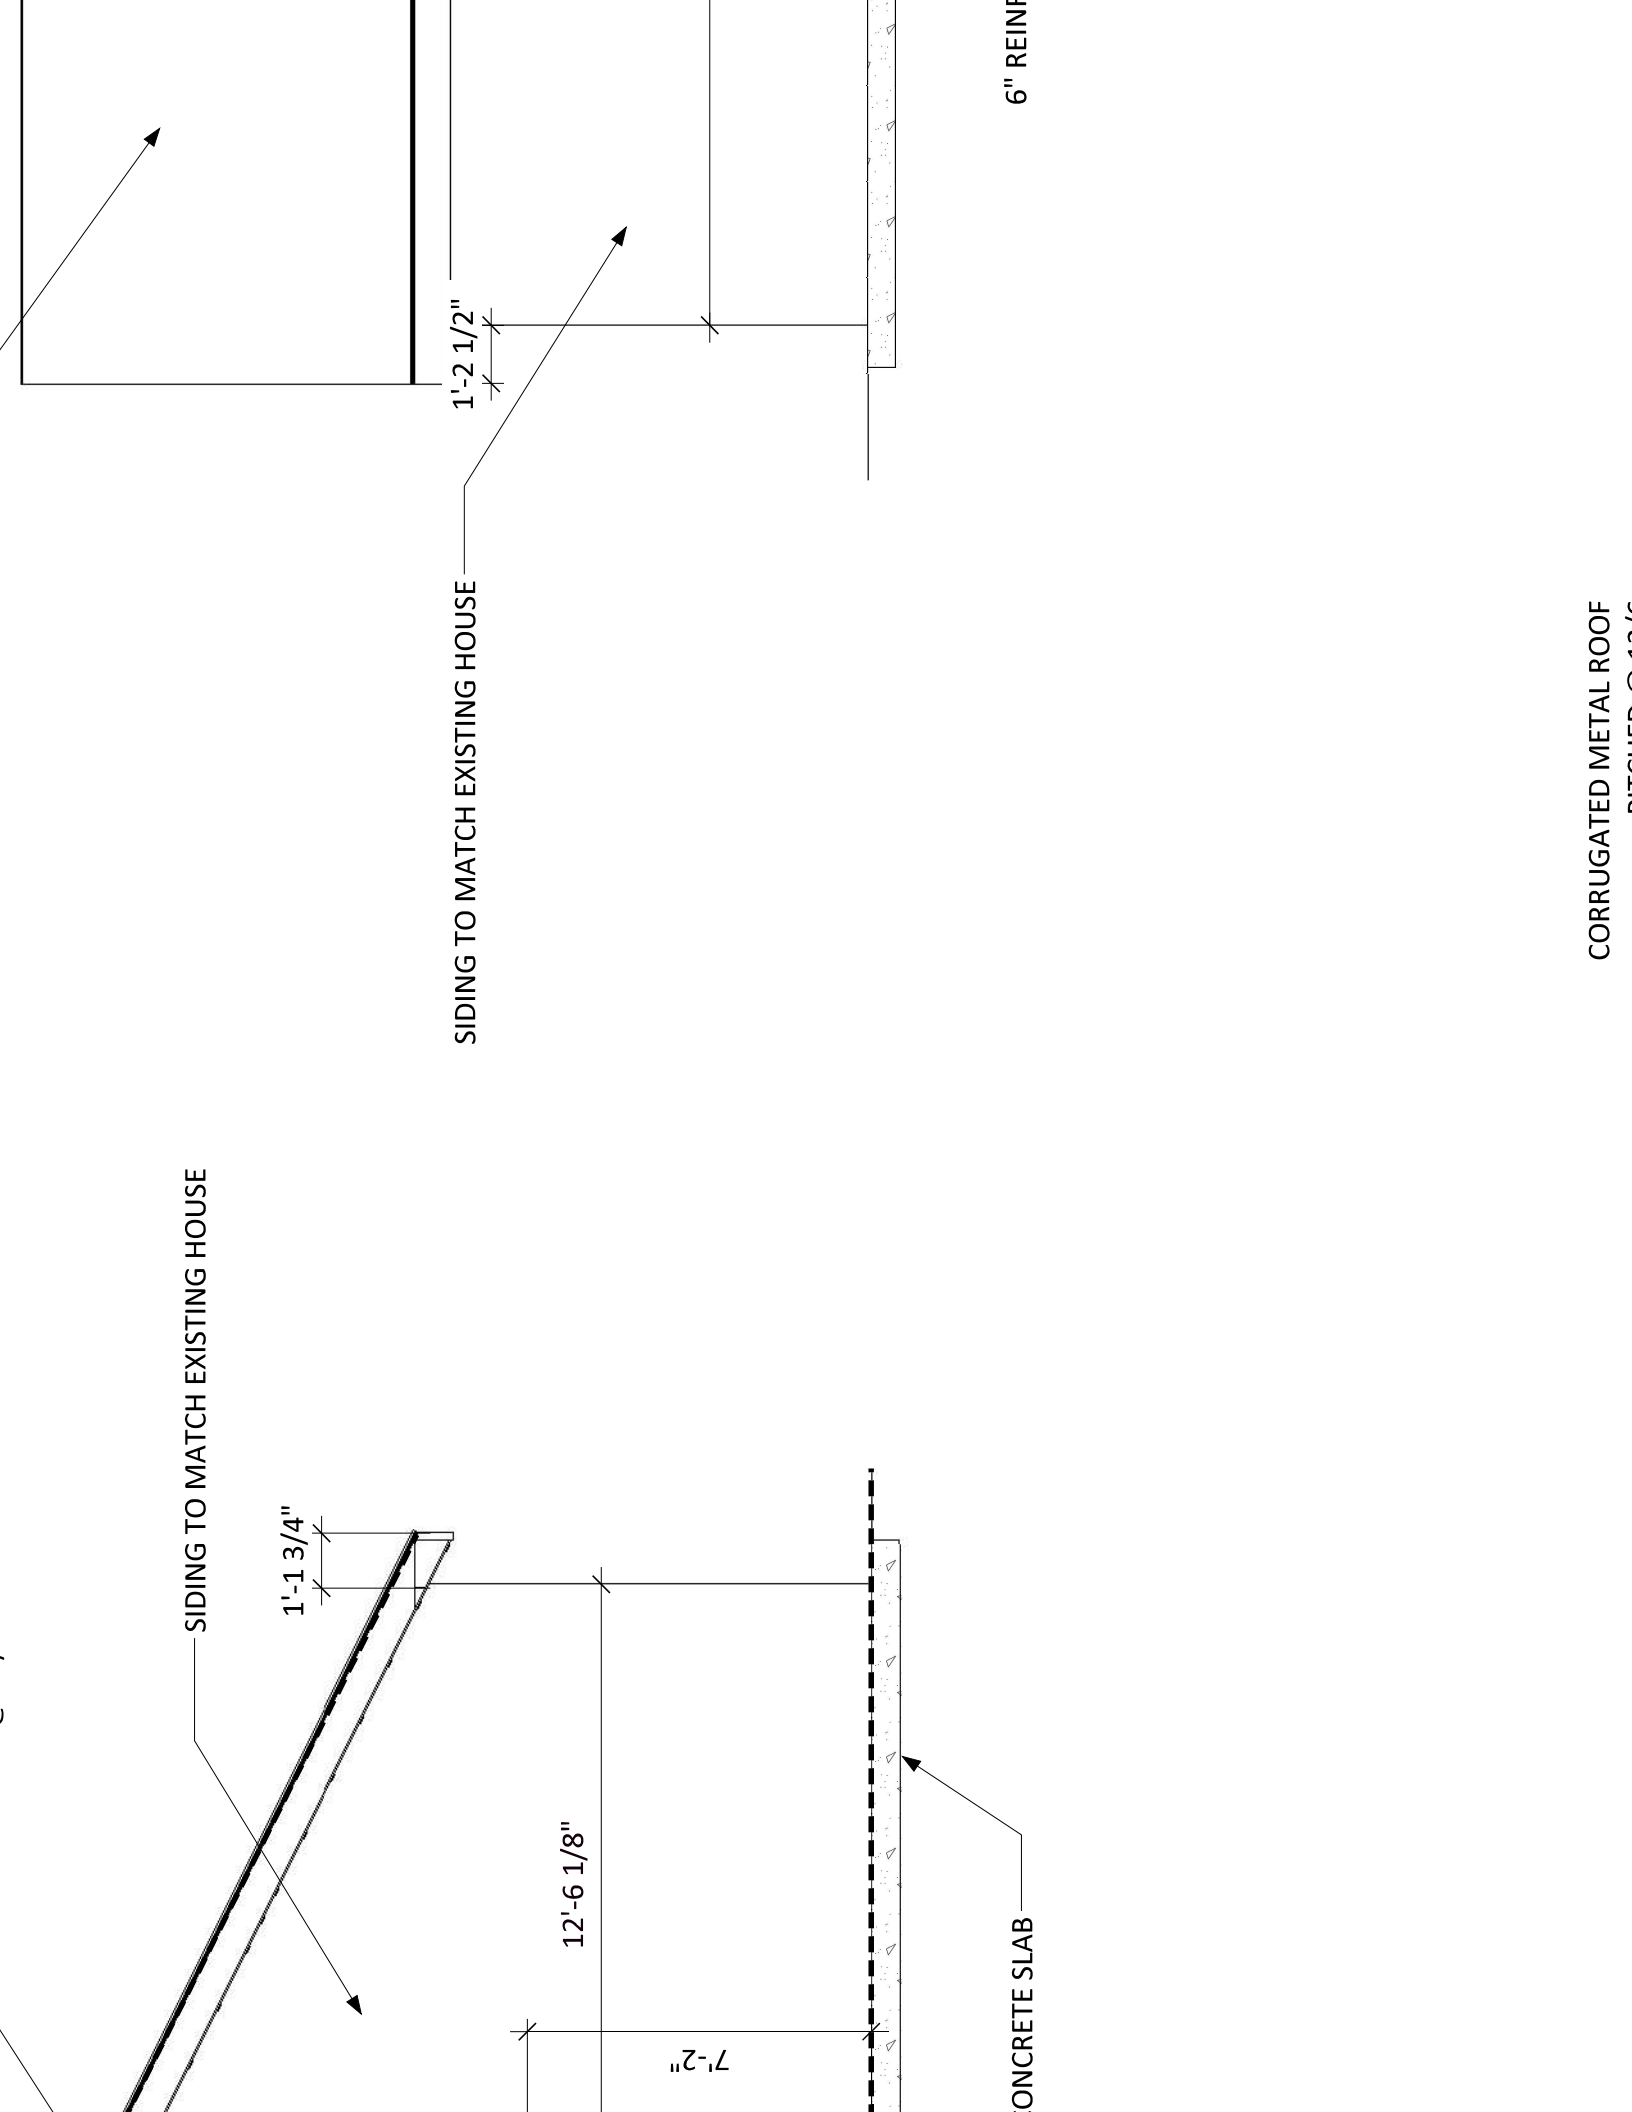

SIDING TO MATCH EXISTING HOUSE

1'-1 3/4"

SIDING TO MATCH EXISTING HOUSE

1'-2 1/2"

12'-6 1/8"

7'-2"




CONCRETE SLAB

6" REINFORCING

CORRUGATED METAL ROOF

DETAIL C-12/2




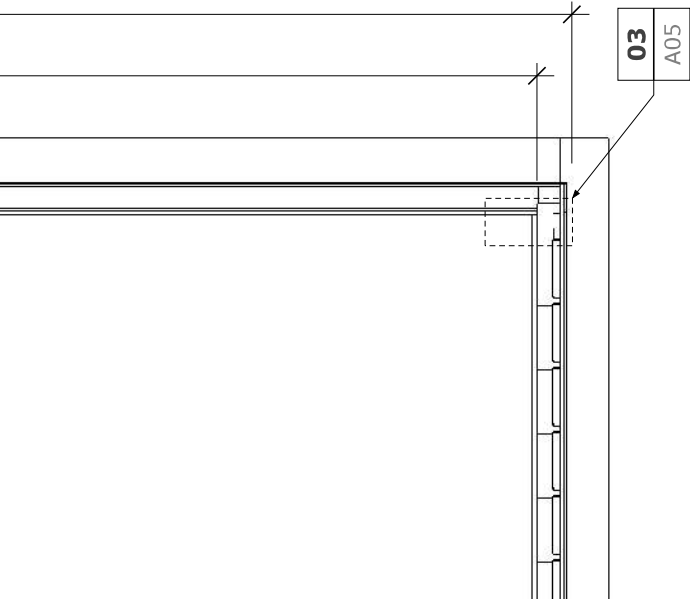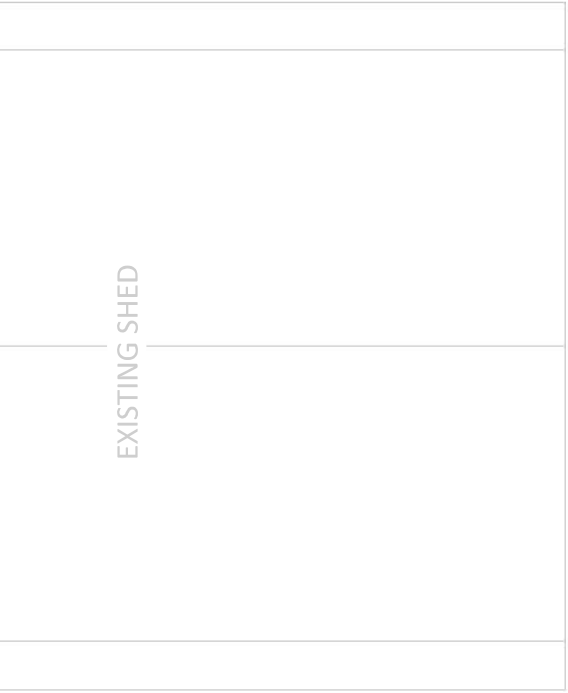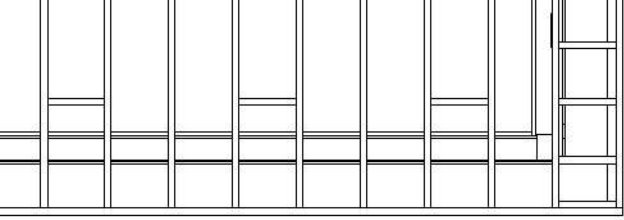

\_\_\_\_\_ HURRICANE CLIPS PER STRUCTURAL  
 \_\_\_\_\_ INSTALL ICE + WATER SHEILD @ EAVES TYPICAL  
 \_\_\_\_\_ METAL ROOF ON 30# BUILDING PAPER

\_\_\_\_\_ SHEATHING  
 \_\_\_\_\_ 2X6 WOOD RAFTER OVERHANG

\_\_\_\_\_ 5" ALUM. OGEE GUTTER OVER 1X6 FACIA

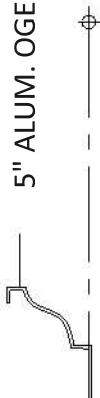

\_\_\_\_\_ 1/2" SOFFITT W/2" ROUIND MTL. VENTS @ 36" O.C.

\_\_\_\_\_ WOOD BLOCKING  
 \_\_\_\_\_ 1X6 FRIEZE BOARD  
 \_\_\_\_\_ SIDING  
 \_\_\_\_\_ SHEATHING