

HTE# 08-500-20706

Harnett County Department of Public Health

20376

PERMIT # 25003

Operation Permit

New Installation Septic Tank Repair Nitrification Line Expansion

PROPERTY LOCATION: Elliott Bridges Rd Oak view Ln

Name: (owner) Douglas Cunningham SUBDIVISION _____ LOT # 1

System Installer: O. Strickland Registration # _____

Basement with plumbing: Garage Number of Bedrooms 4


Type of Water Supply: Community Public Well Distance from well 100 feet

System Type: Gravel IIIa Types V and VI Systems expire in 5 years.

(In accordance with Table V a)

Owner must contact Health Department 6 months prior to expiration for permit renewal.

This system has been installed in compliance with applicable North Carolina General Statutes, Rules for Sewage Treatment and Disposal, and all conditions of the Improvement Permit and Construction Authorization.

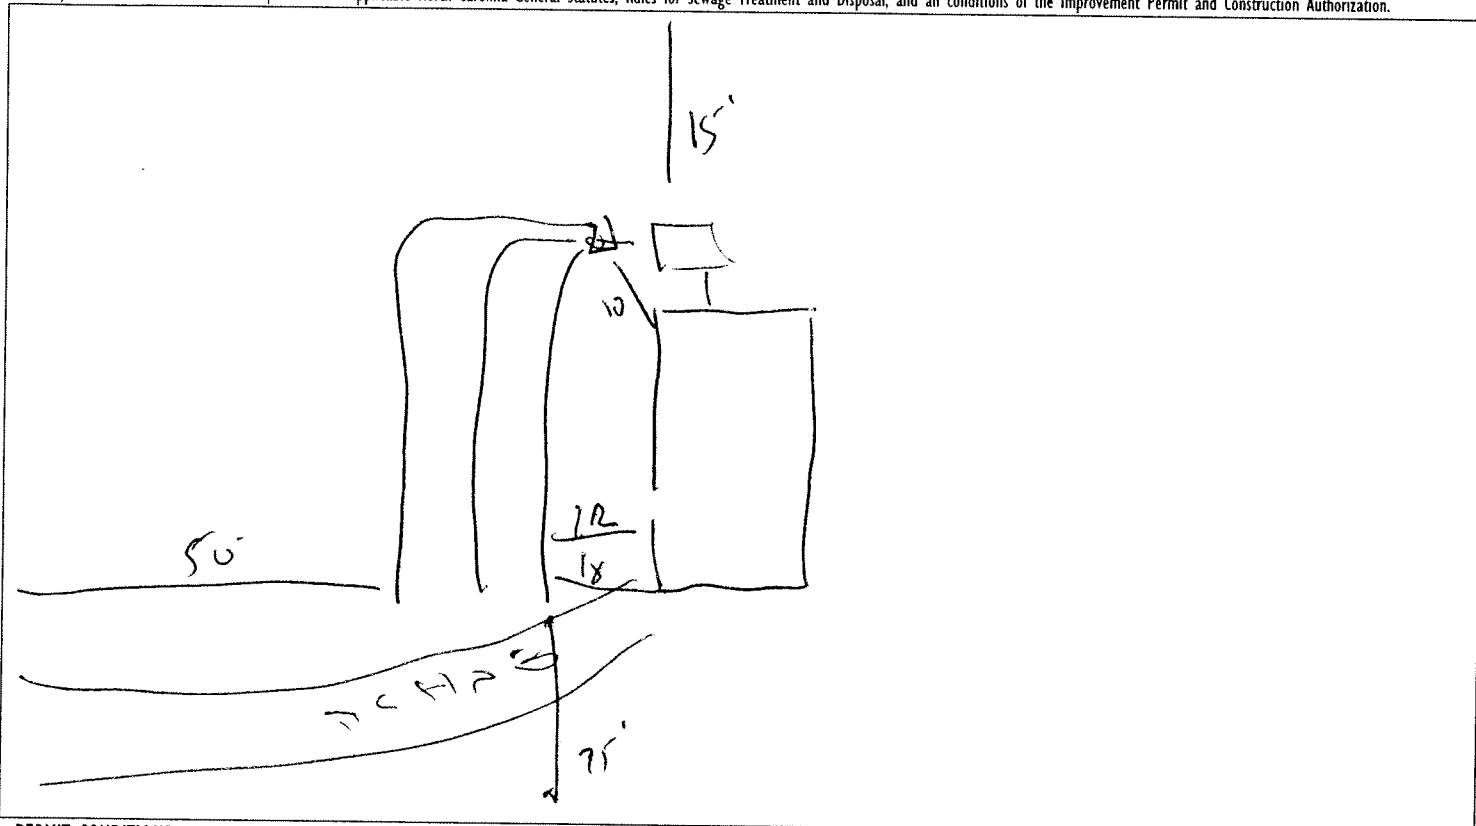

PERMIT CONDITIONS:

- I. Performance: System shall perform in accordance with Rule .1961.
- II. Monitoring: As required by Rule .1961.
- III. Maintenance: As required by Rule .1961. Other: _____
Subsurface system operator required? Yes No
If yes, see attached sheet for additional operation conditions, maintenance and reporting.
- IV. Operation: _____
- V. Other: _____

SR 2045

Following are the specifications for the sewage disposal system on the above captioned property.

Type of system: Conventional Other Gravel Septic Tank: 1000 gallons Pump Tank: _____ gallons
 Subsurface No. of exact length width of depth of
 Drainage Field ditches 3 of each ditch 70 feet ditches 3 feet ditches 36 inches
 French Drain Required: _____ Linear feet

Authorized State Agent [Signature] LAR Date 09.29.08