


AKR BUILDERS	PROJECT NAME	
	28 Pebble Beach Point Sunkland N.C. 27392	
DATE	APPROVED BY	DRAWN BY
NOTES	DRAWING NUMBER	

Builder *[Signature]*
 Homeowner *[Signature]*

White Color Siding

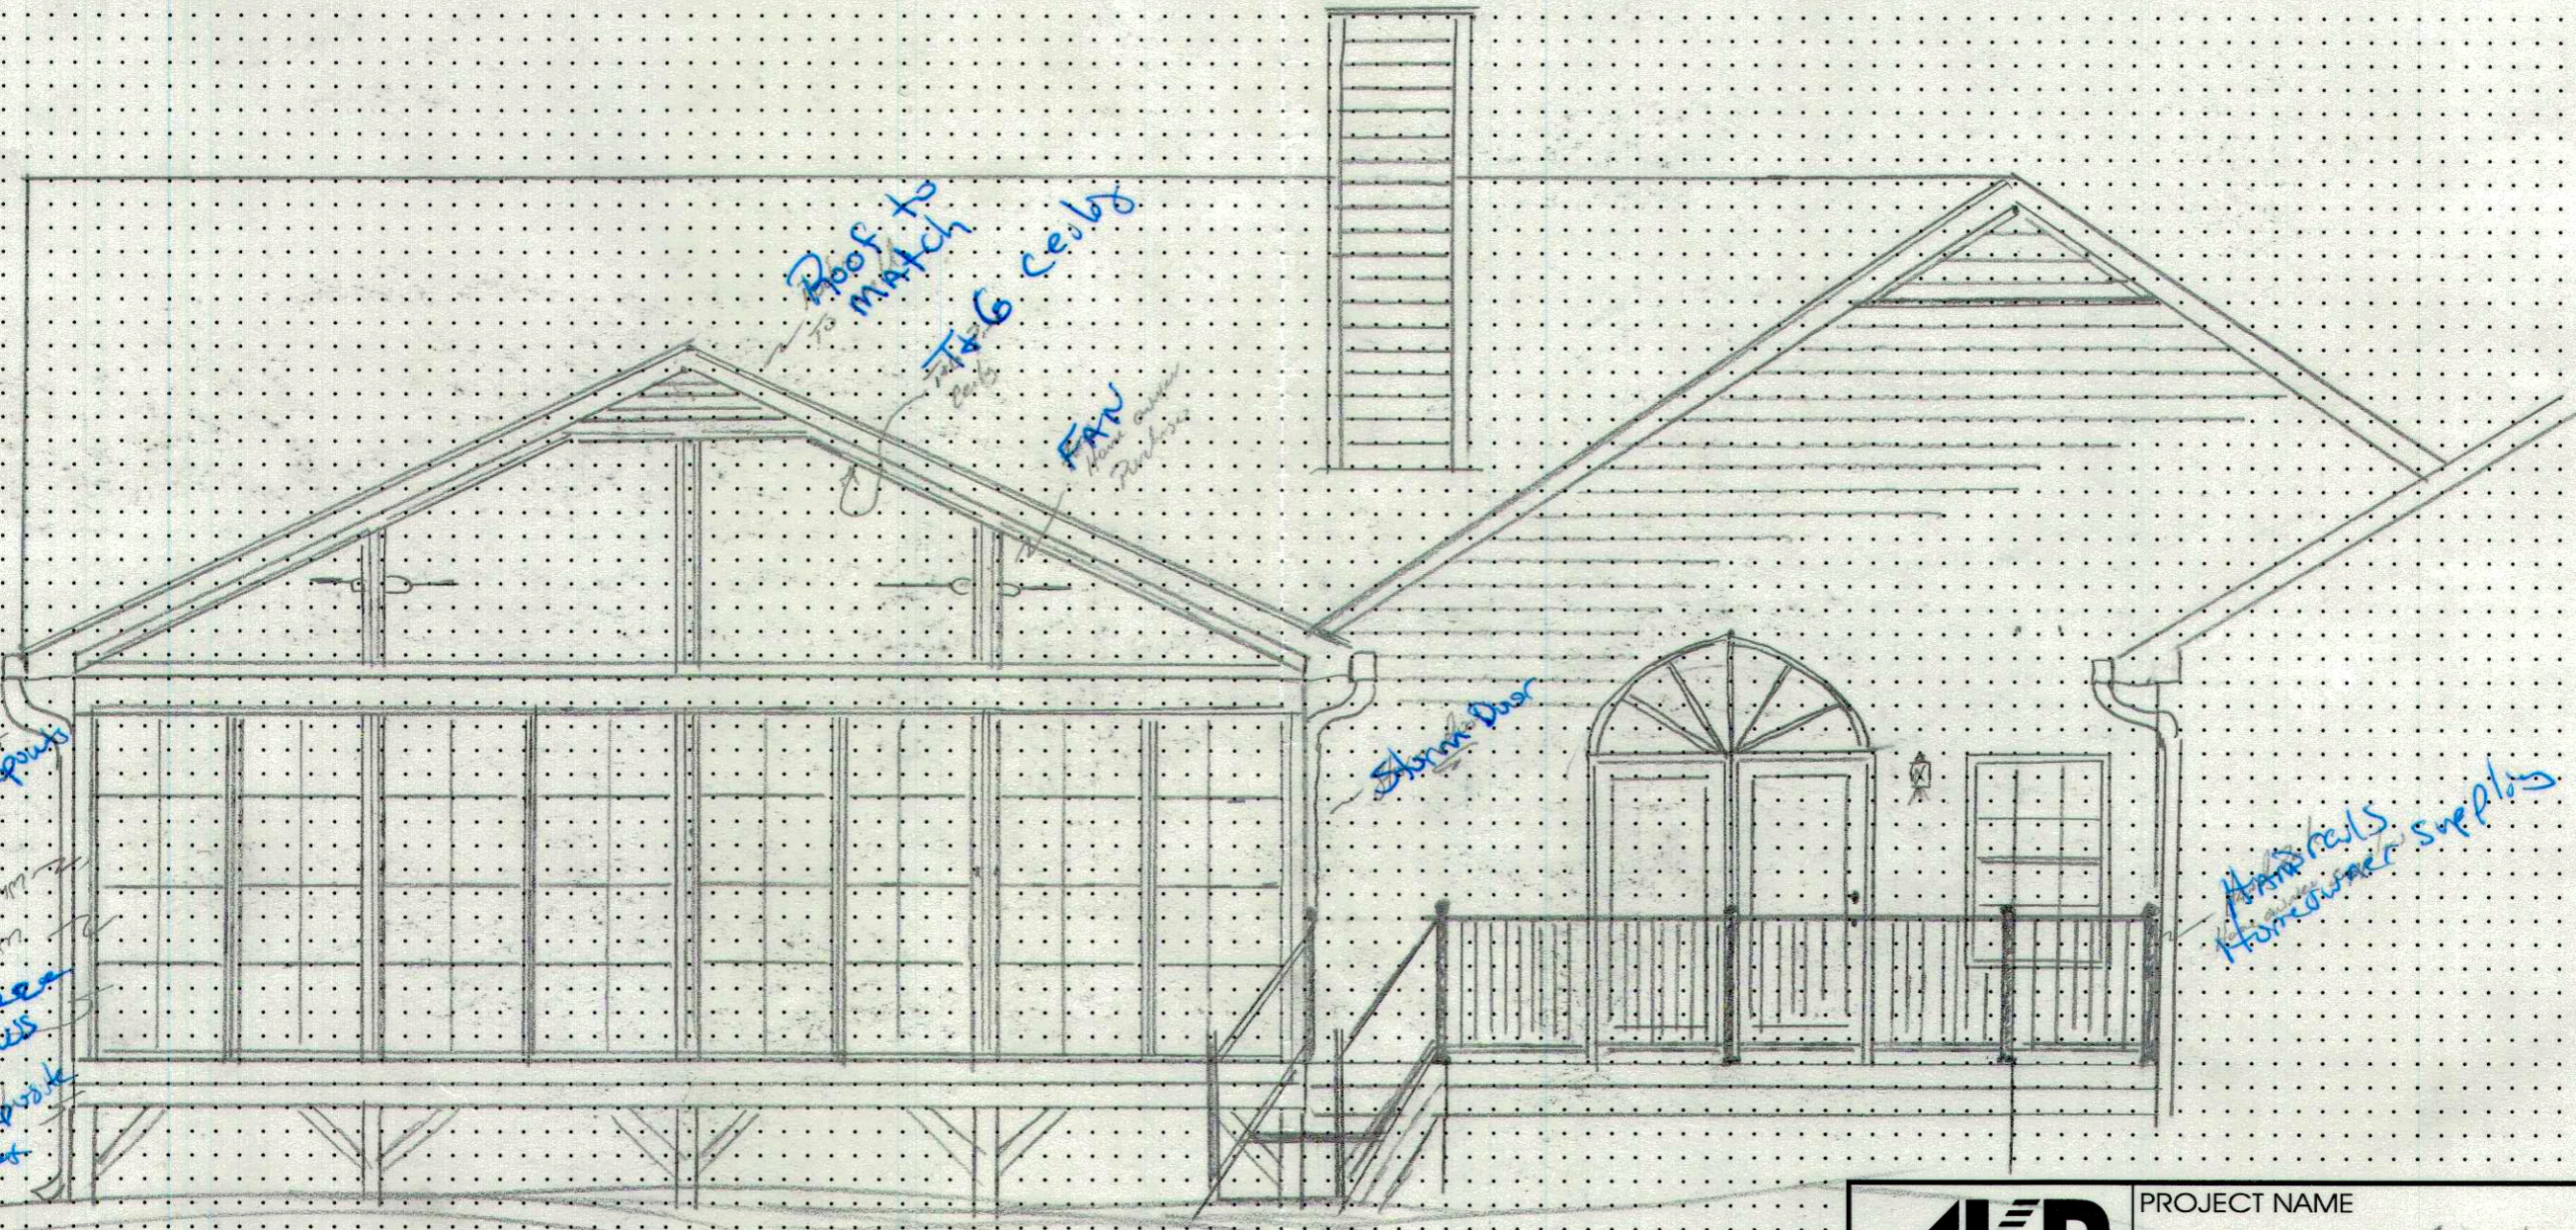

PROJECT NAME
 28 Peble Bend Court
 South NC 27332

DATE

APPROVED BY
[Signature]

DRAWN BY
 2/2

NOTES

DRAWING NUMBER