
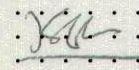
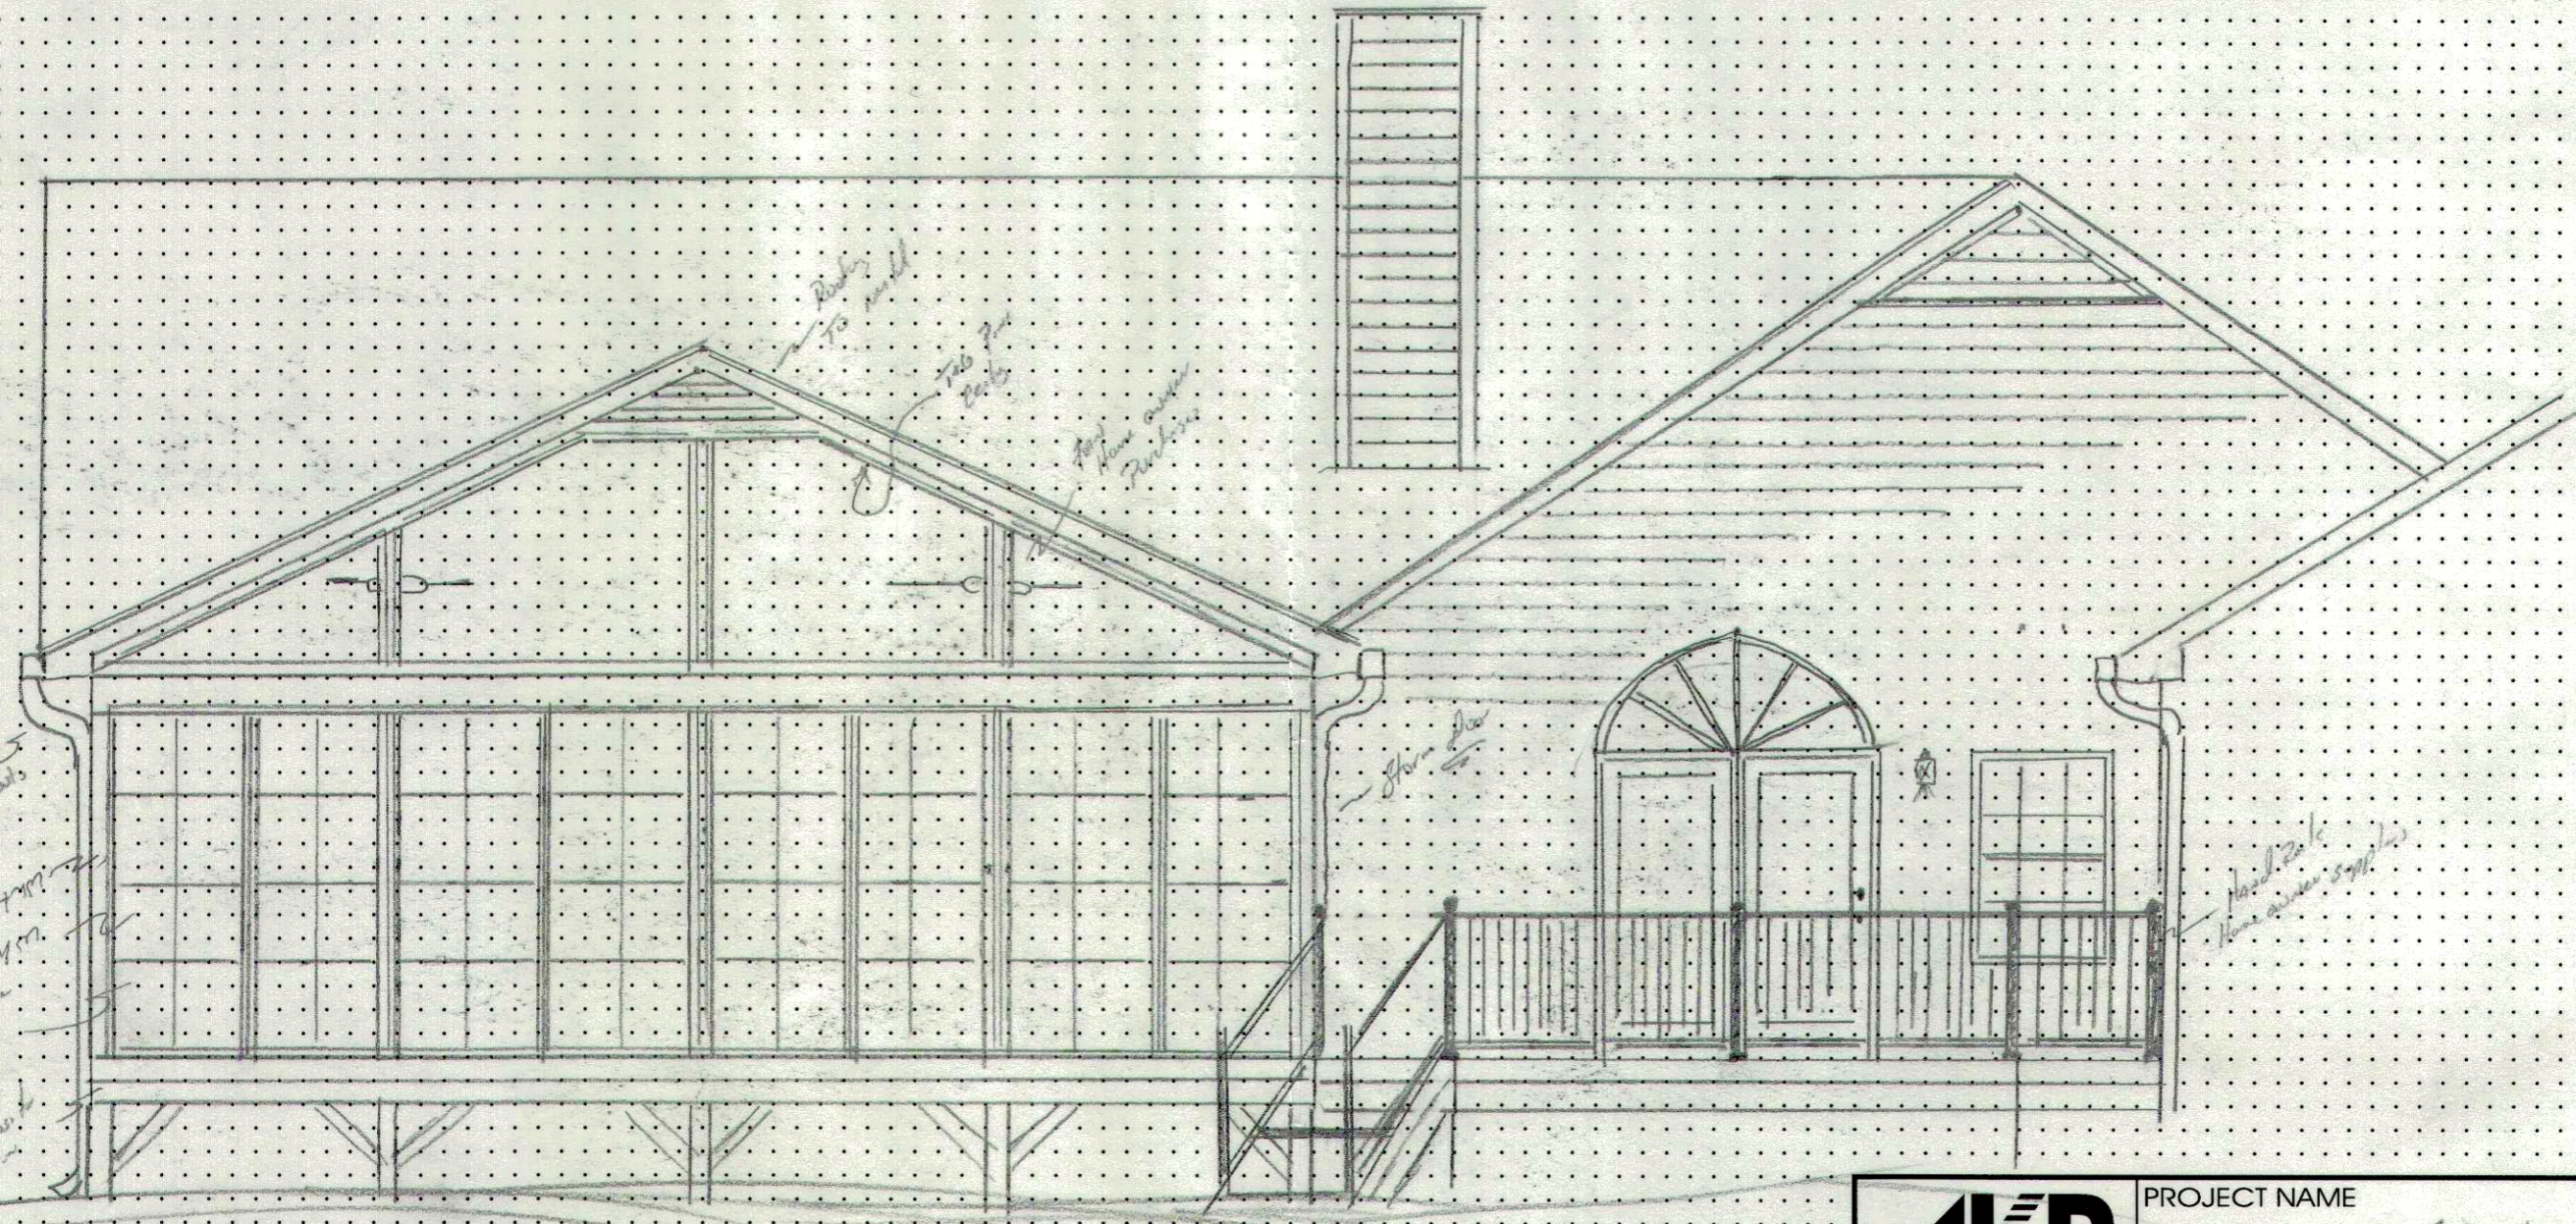



Builder 
 Homeowner 

White Color Siding



Curtains
 Deck Spacing
 2x4
 6 3/4" W.P.
 2x8 Brackets
 Window
 Corners
 Truss

Hand-drawn
 measurements

AKR BUILDERS	PROJECT NAME 28 Peble Bend Court Spartanburg, SC 29332	
	DATE	APPROVED BY 
NOTES	DRAWN BY 2/2	DRAWING NUMBER

