



Builder
Homeowner

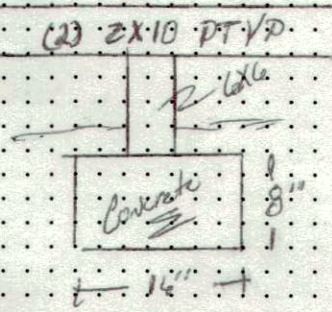

White color windows

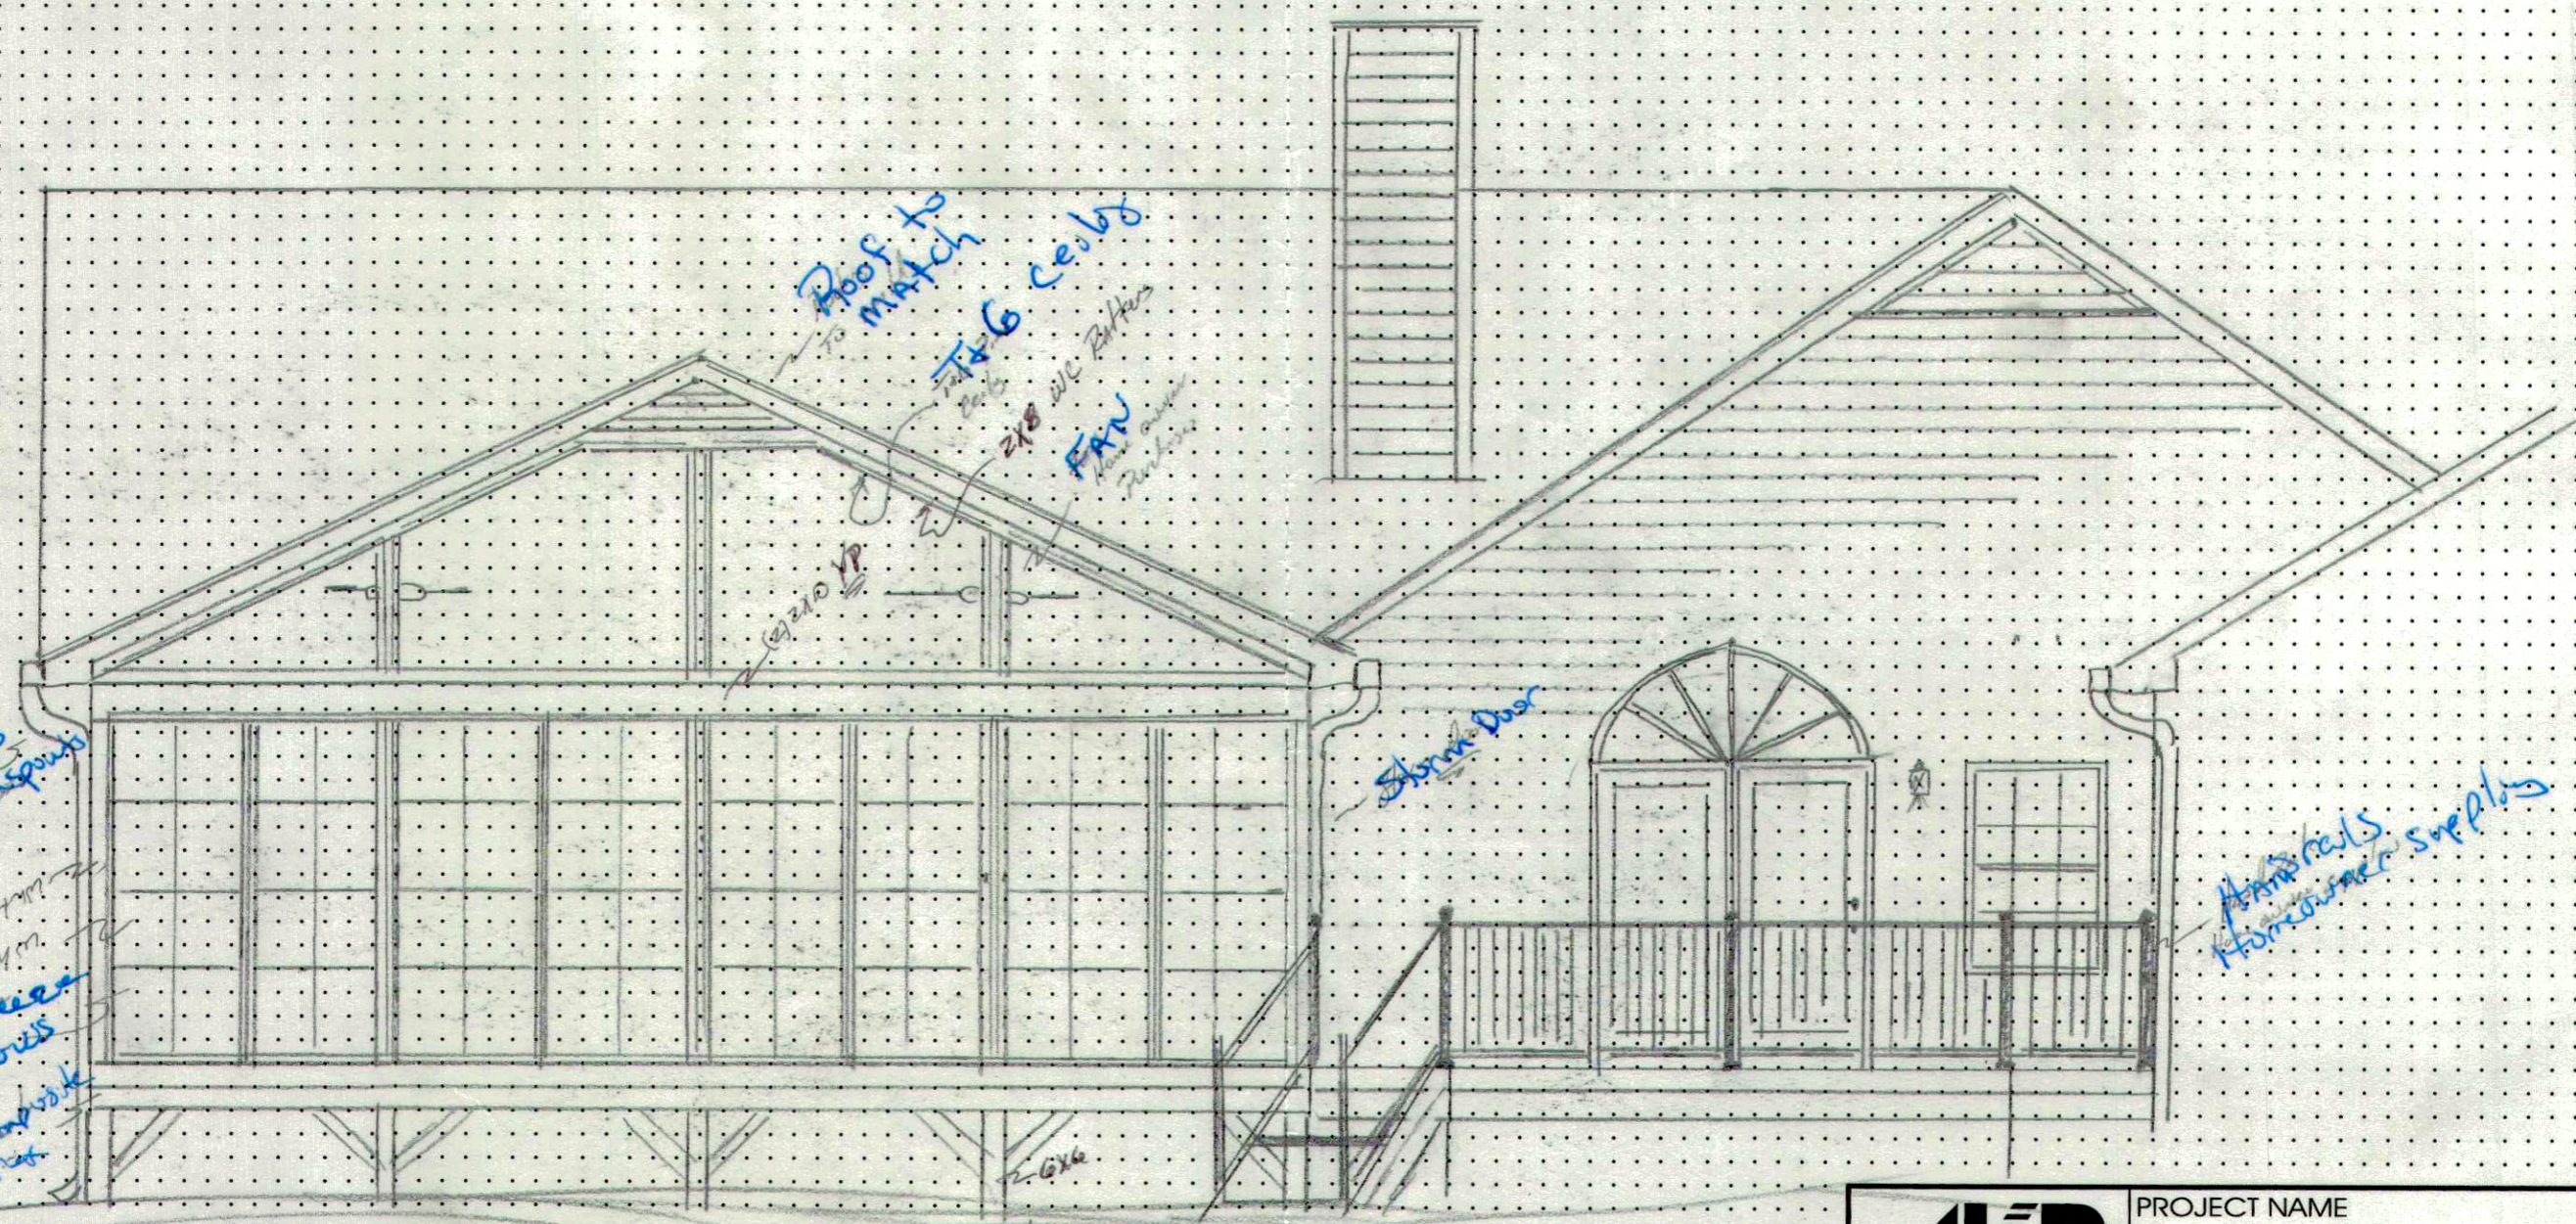

Roof to match
T&G Ceils
2x8 W/ Builders
FAN
Hand drawn
Punching

Gutters
Downspout
EZ Braces
w/ Windows
Composite
Truss

Stone Door

Handrails
Homeowner supplies



PROJECT NAME
28 Peckle Bend Ford
Spartan, NC 27332

DATE

APPROVED BY
[Signature]

DRAWN BY
2/2

NOTES

DRAWING NUMBER