


1 2 

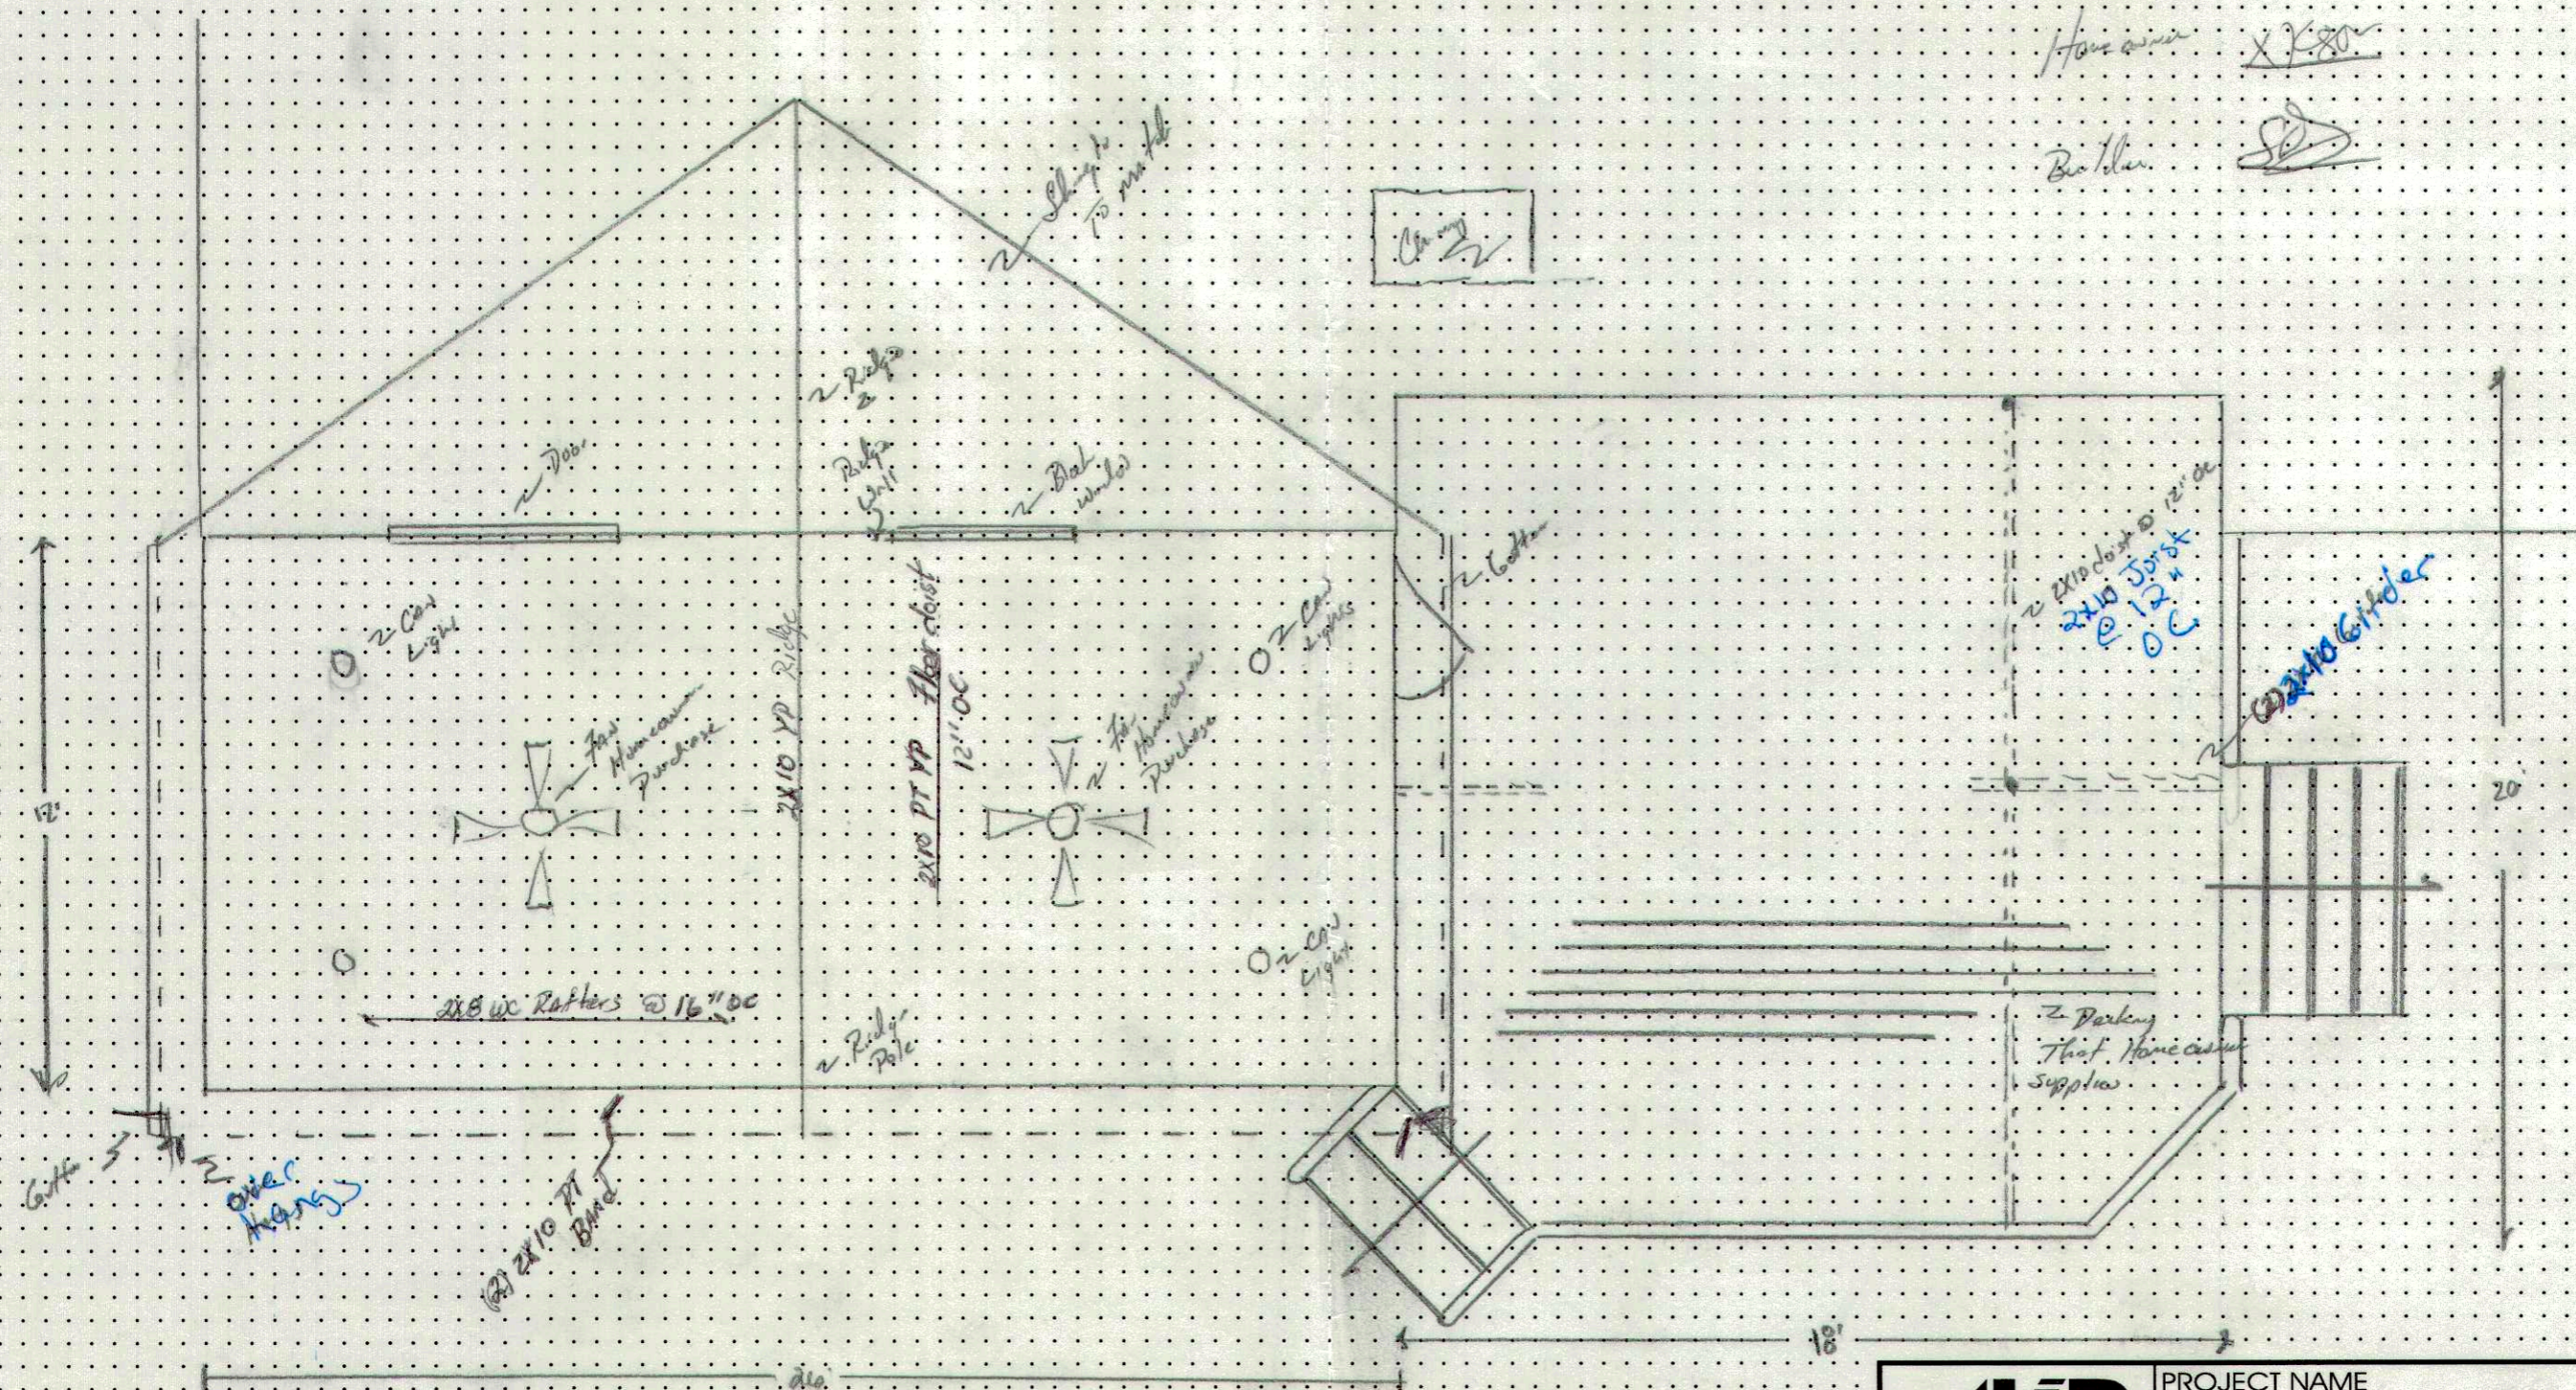

AKR BUILDERS	PROJECT NAME 28 Pebble Beach Point Sanford N.C. 27372	
	DATE	APPROVED BY
NOTES	DRAWN BY	
	DRAWING NUMBER	