


Shed Roof


Rafters
2x8
1600

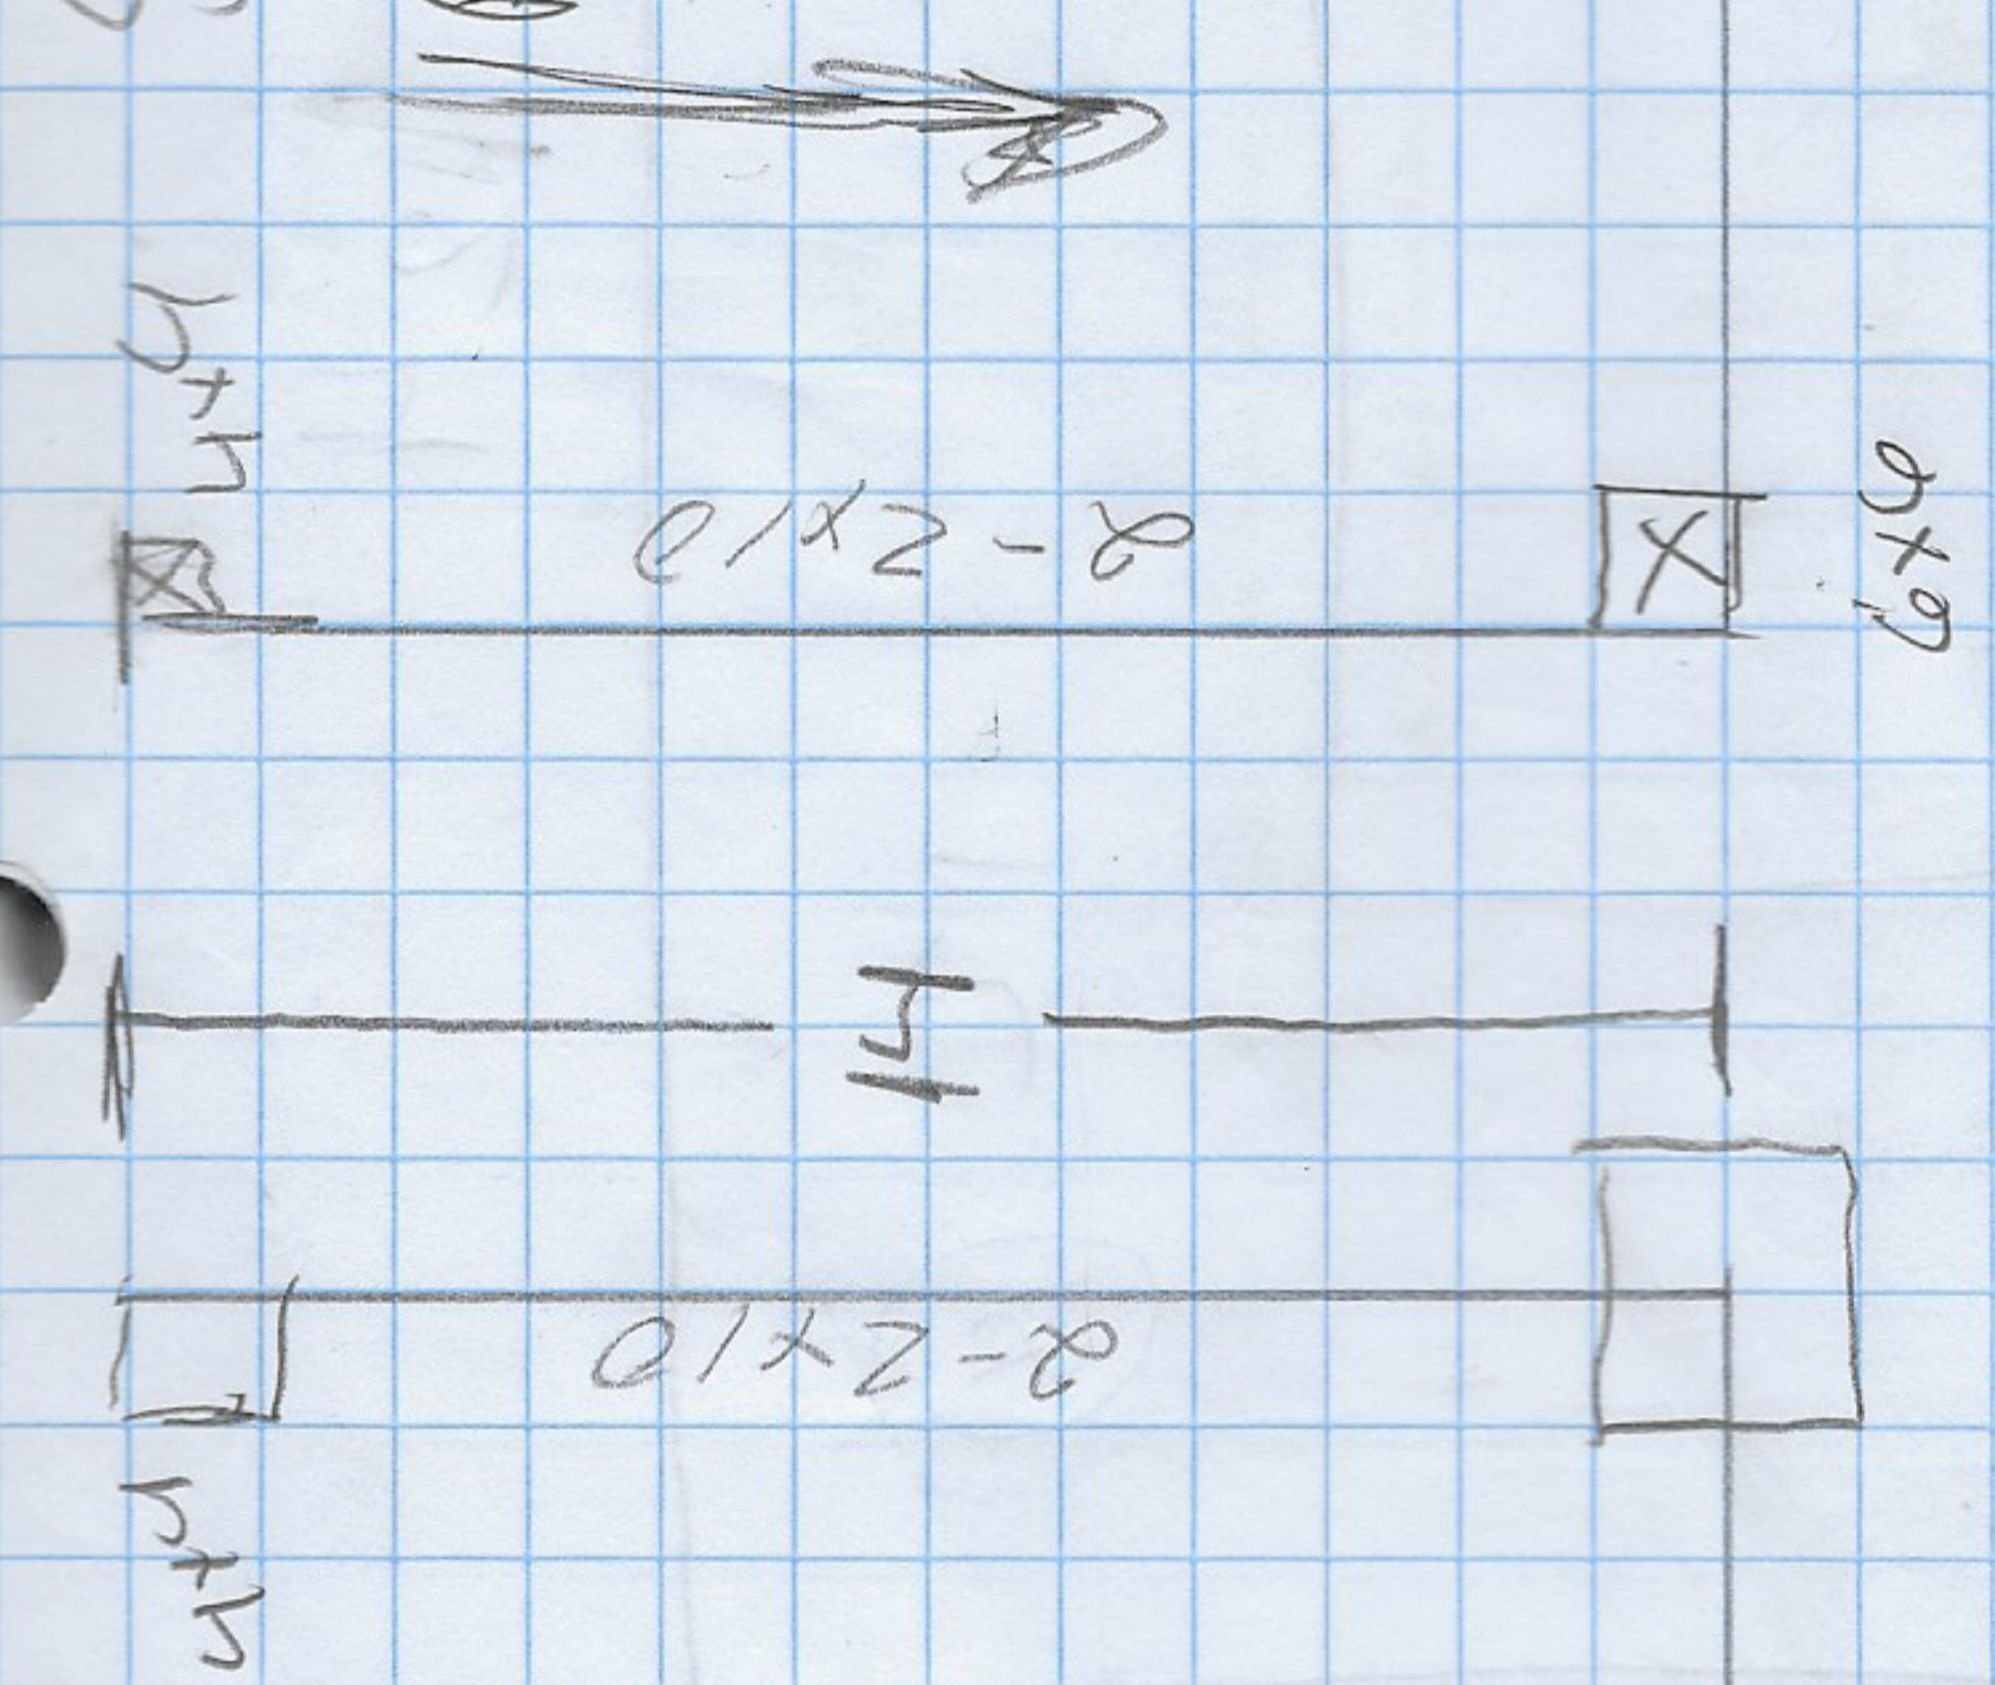


2x10 Joist
1600

2-2x10

Footing 20x20x12
Post under Deck
4x4 at House

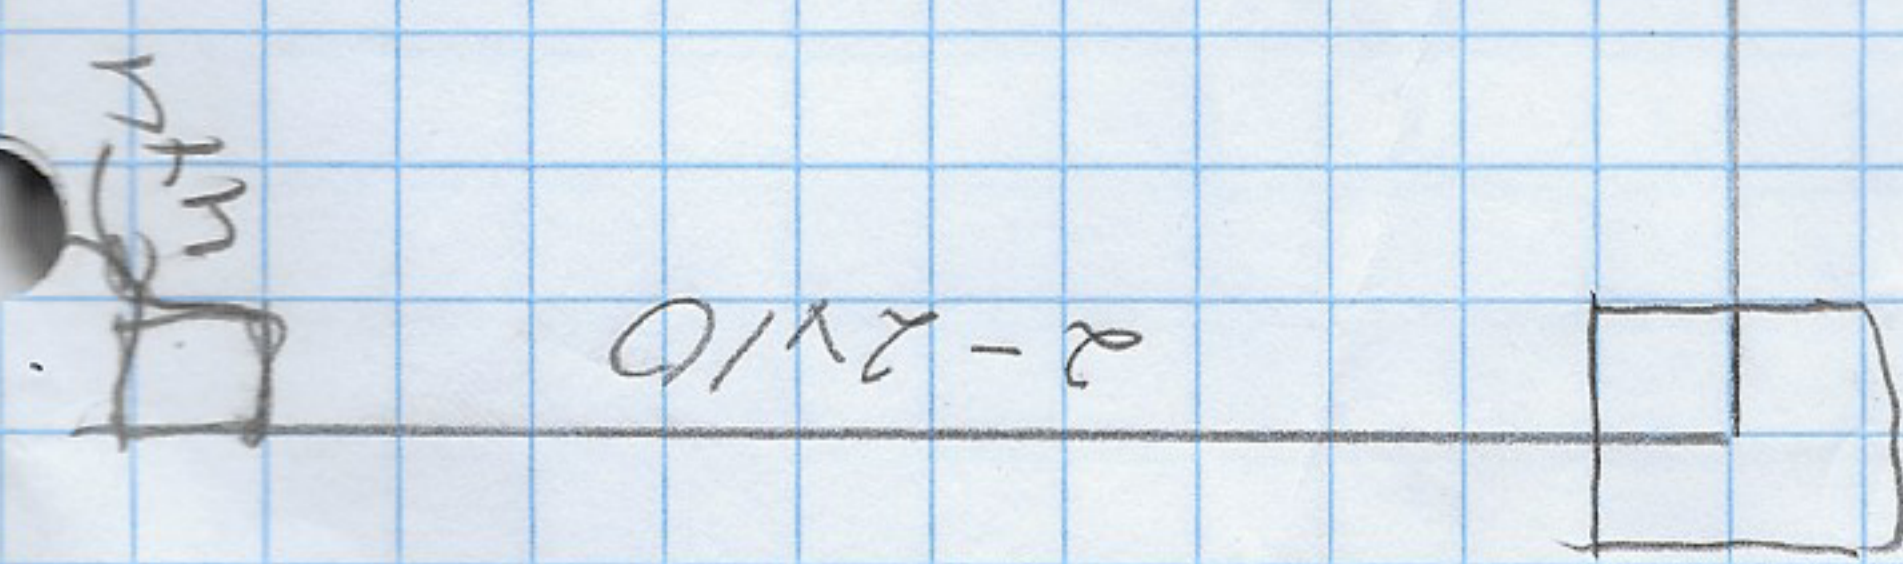

Shingles to match House

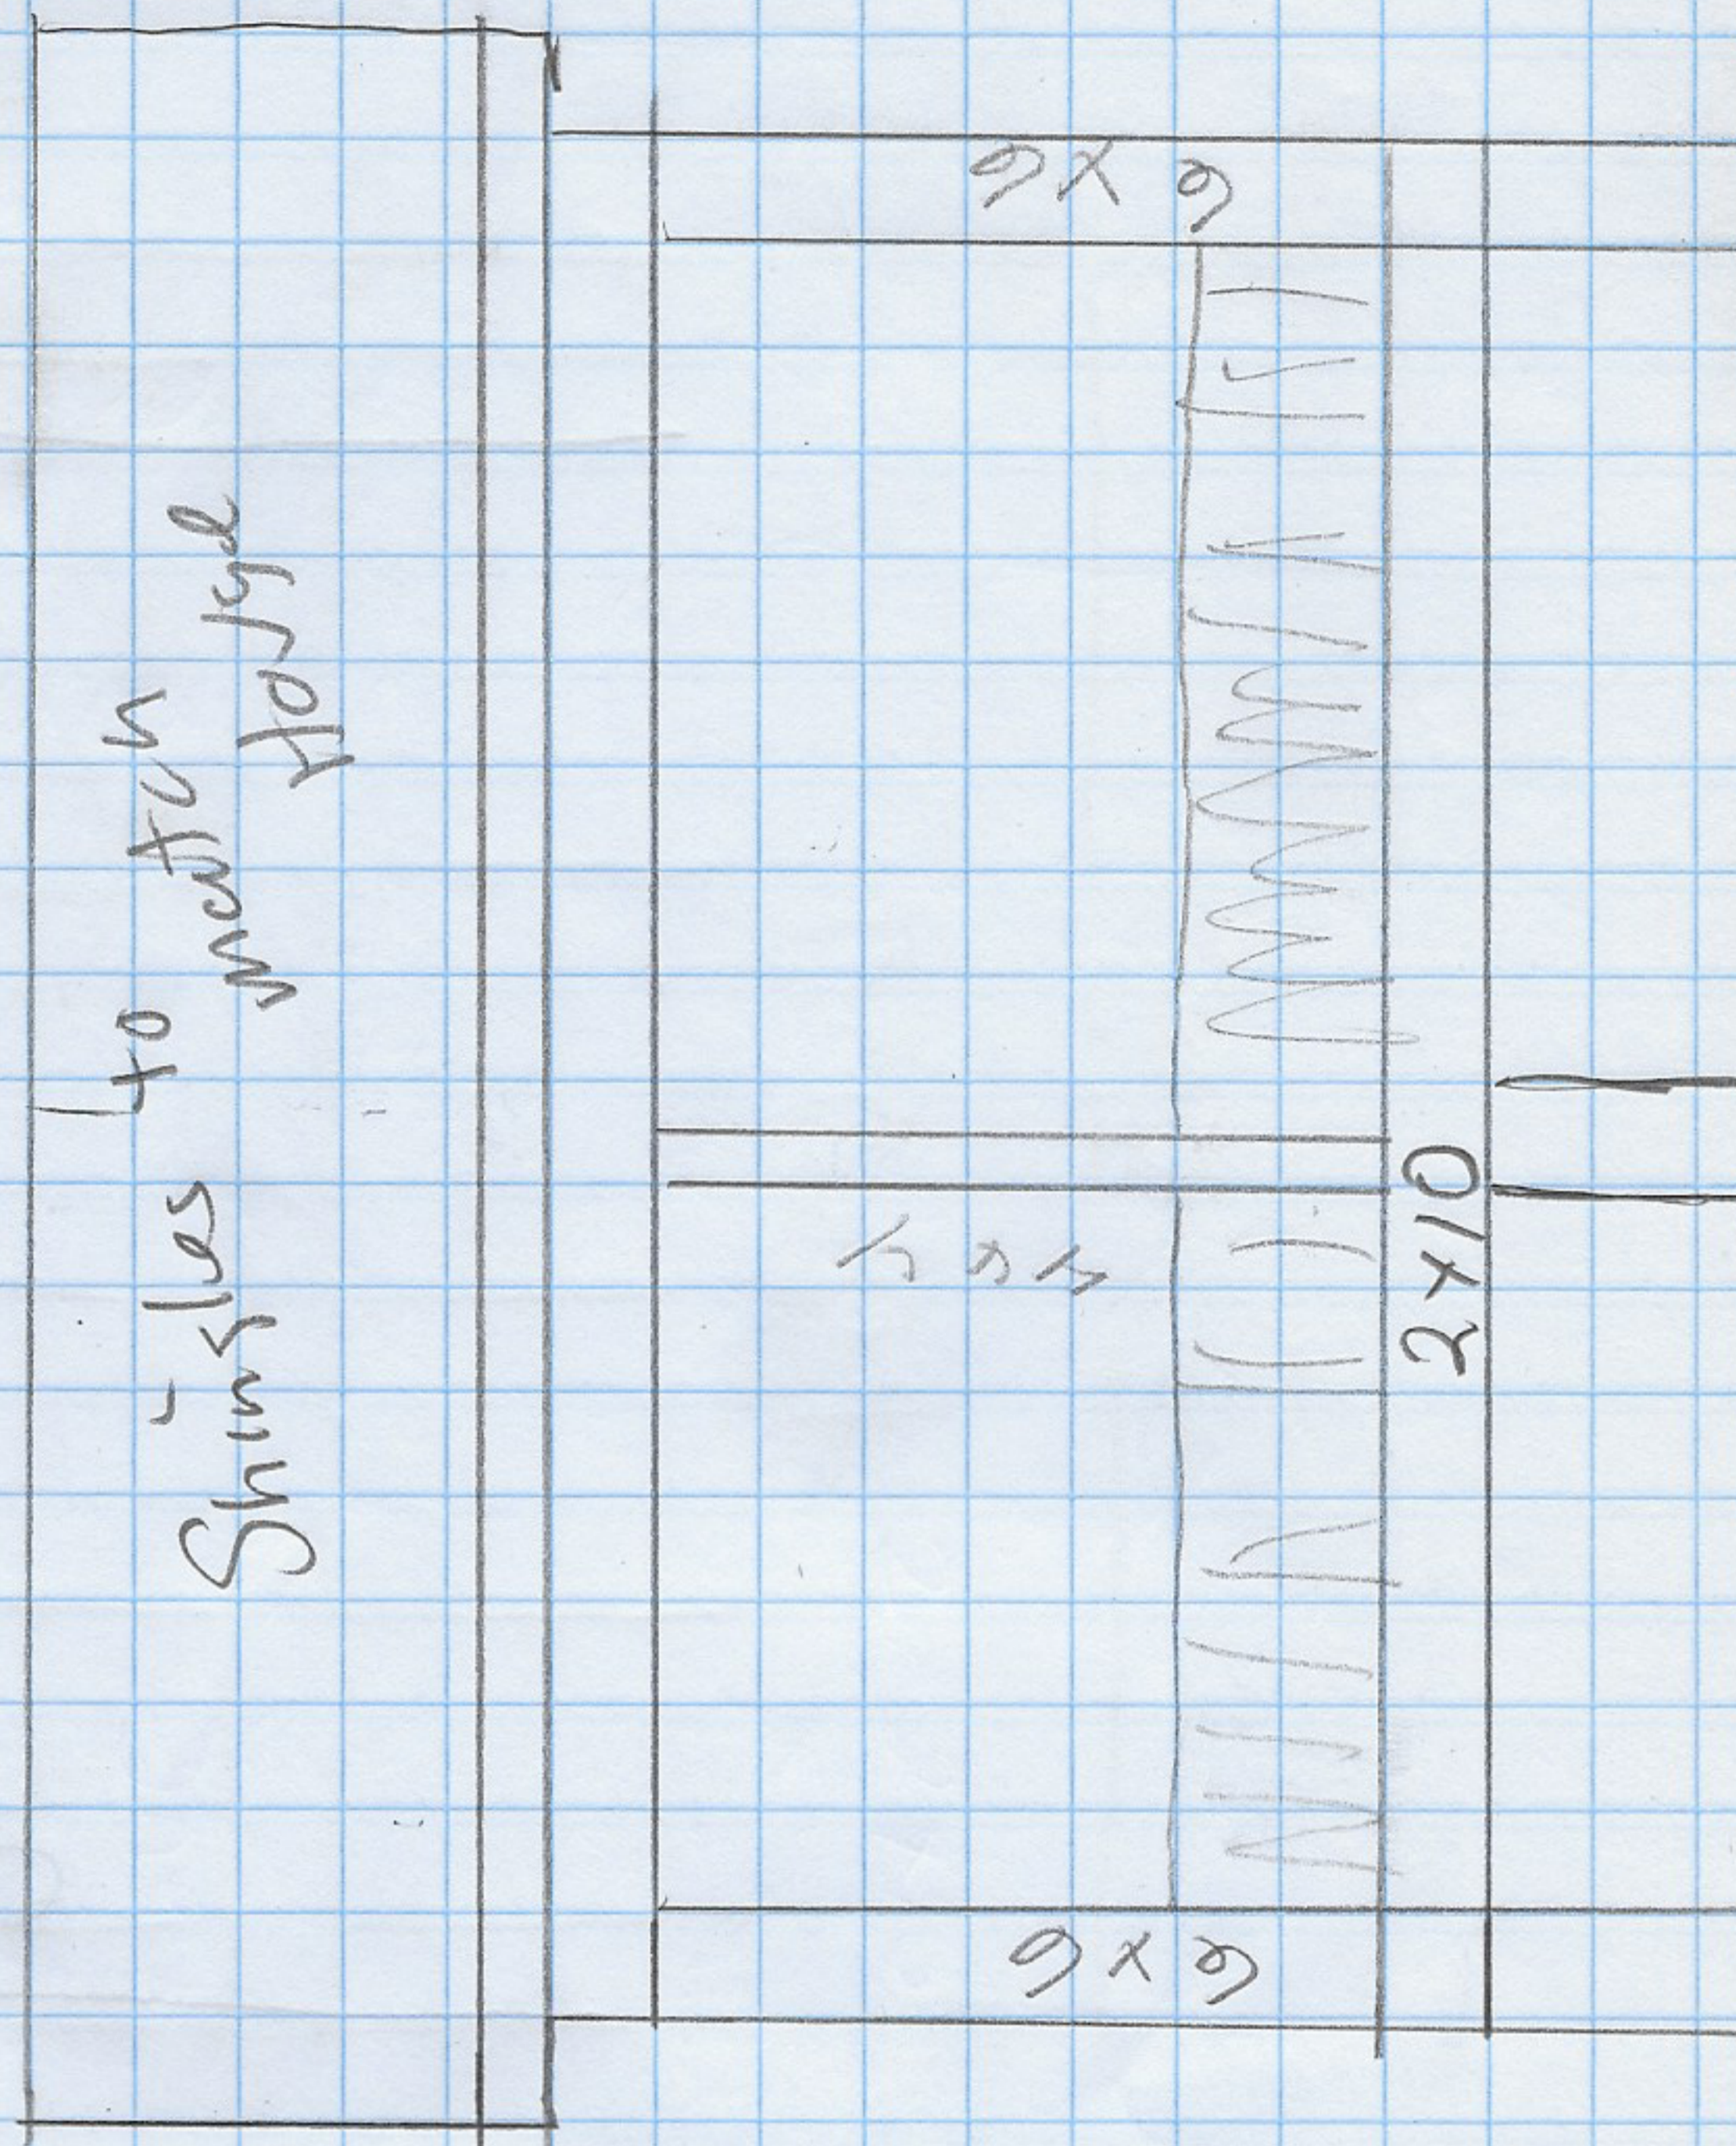

6x6



4x4

6x6

2x10

6x6

House

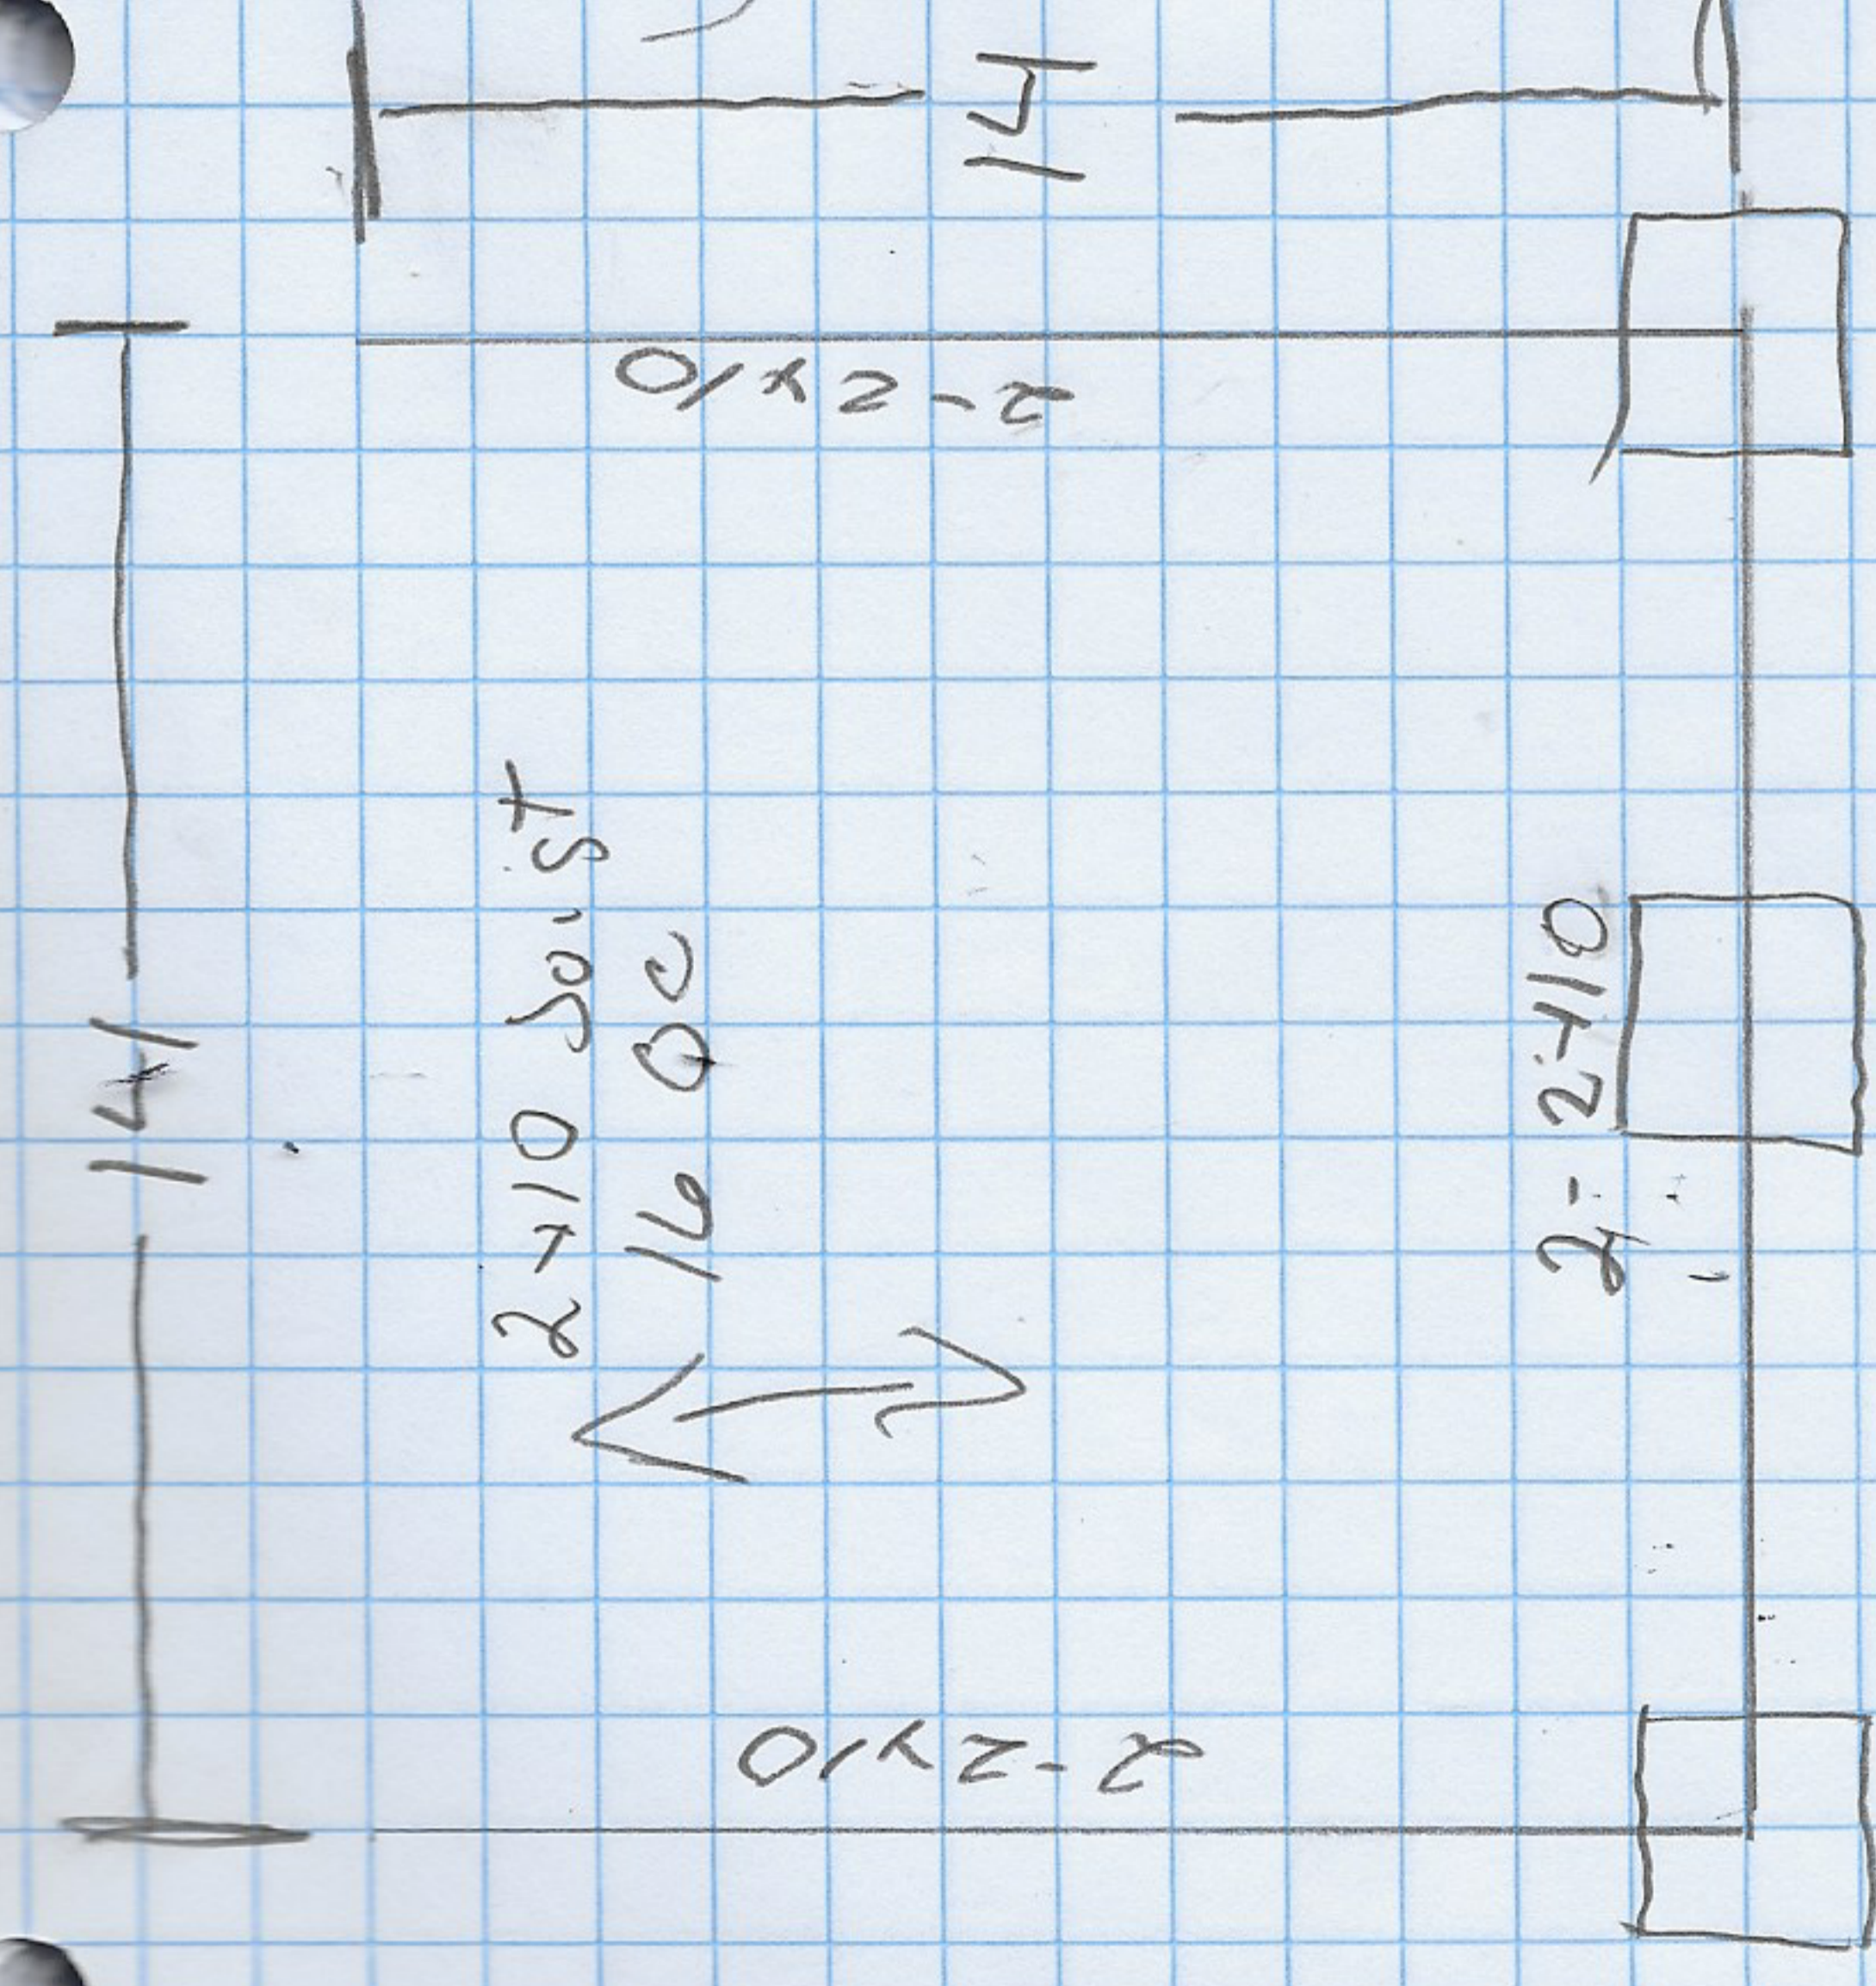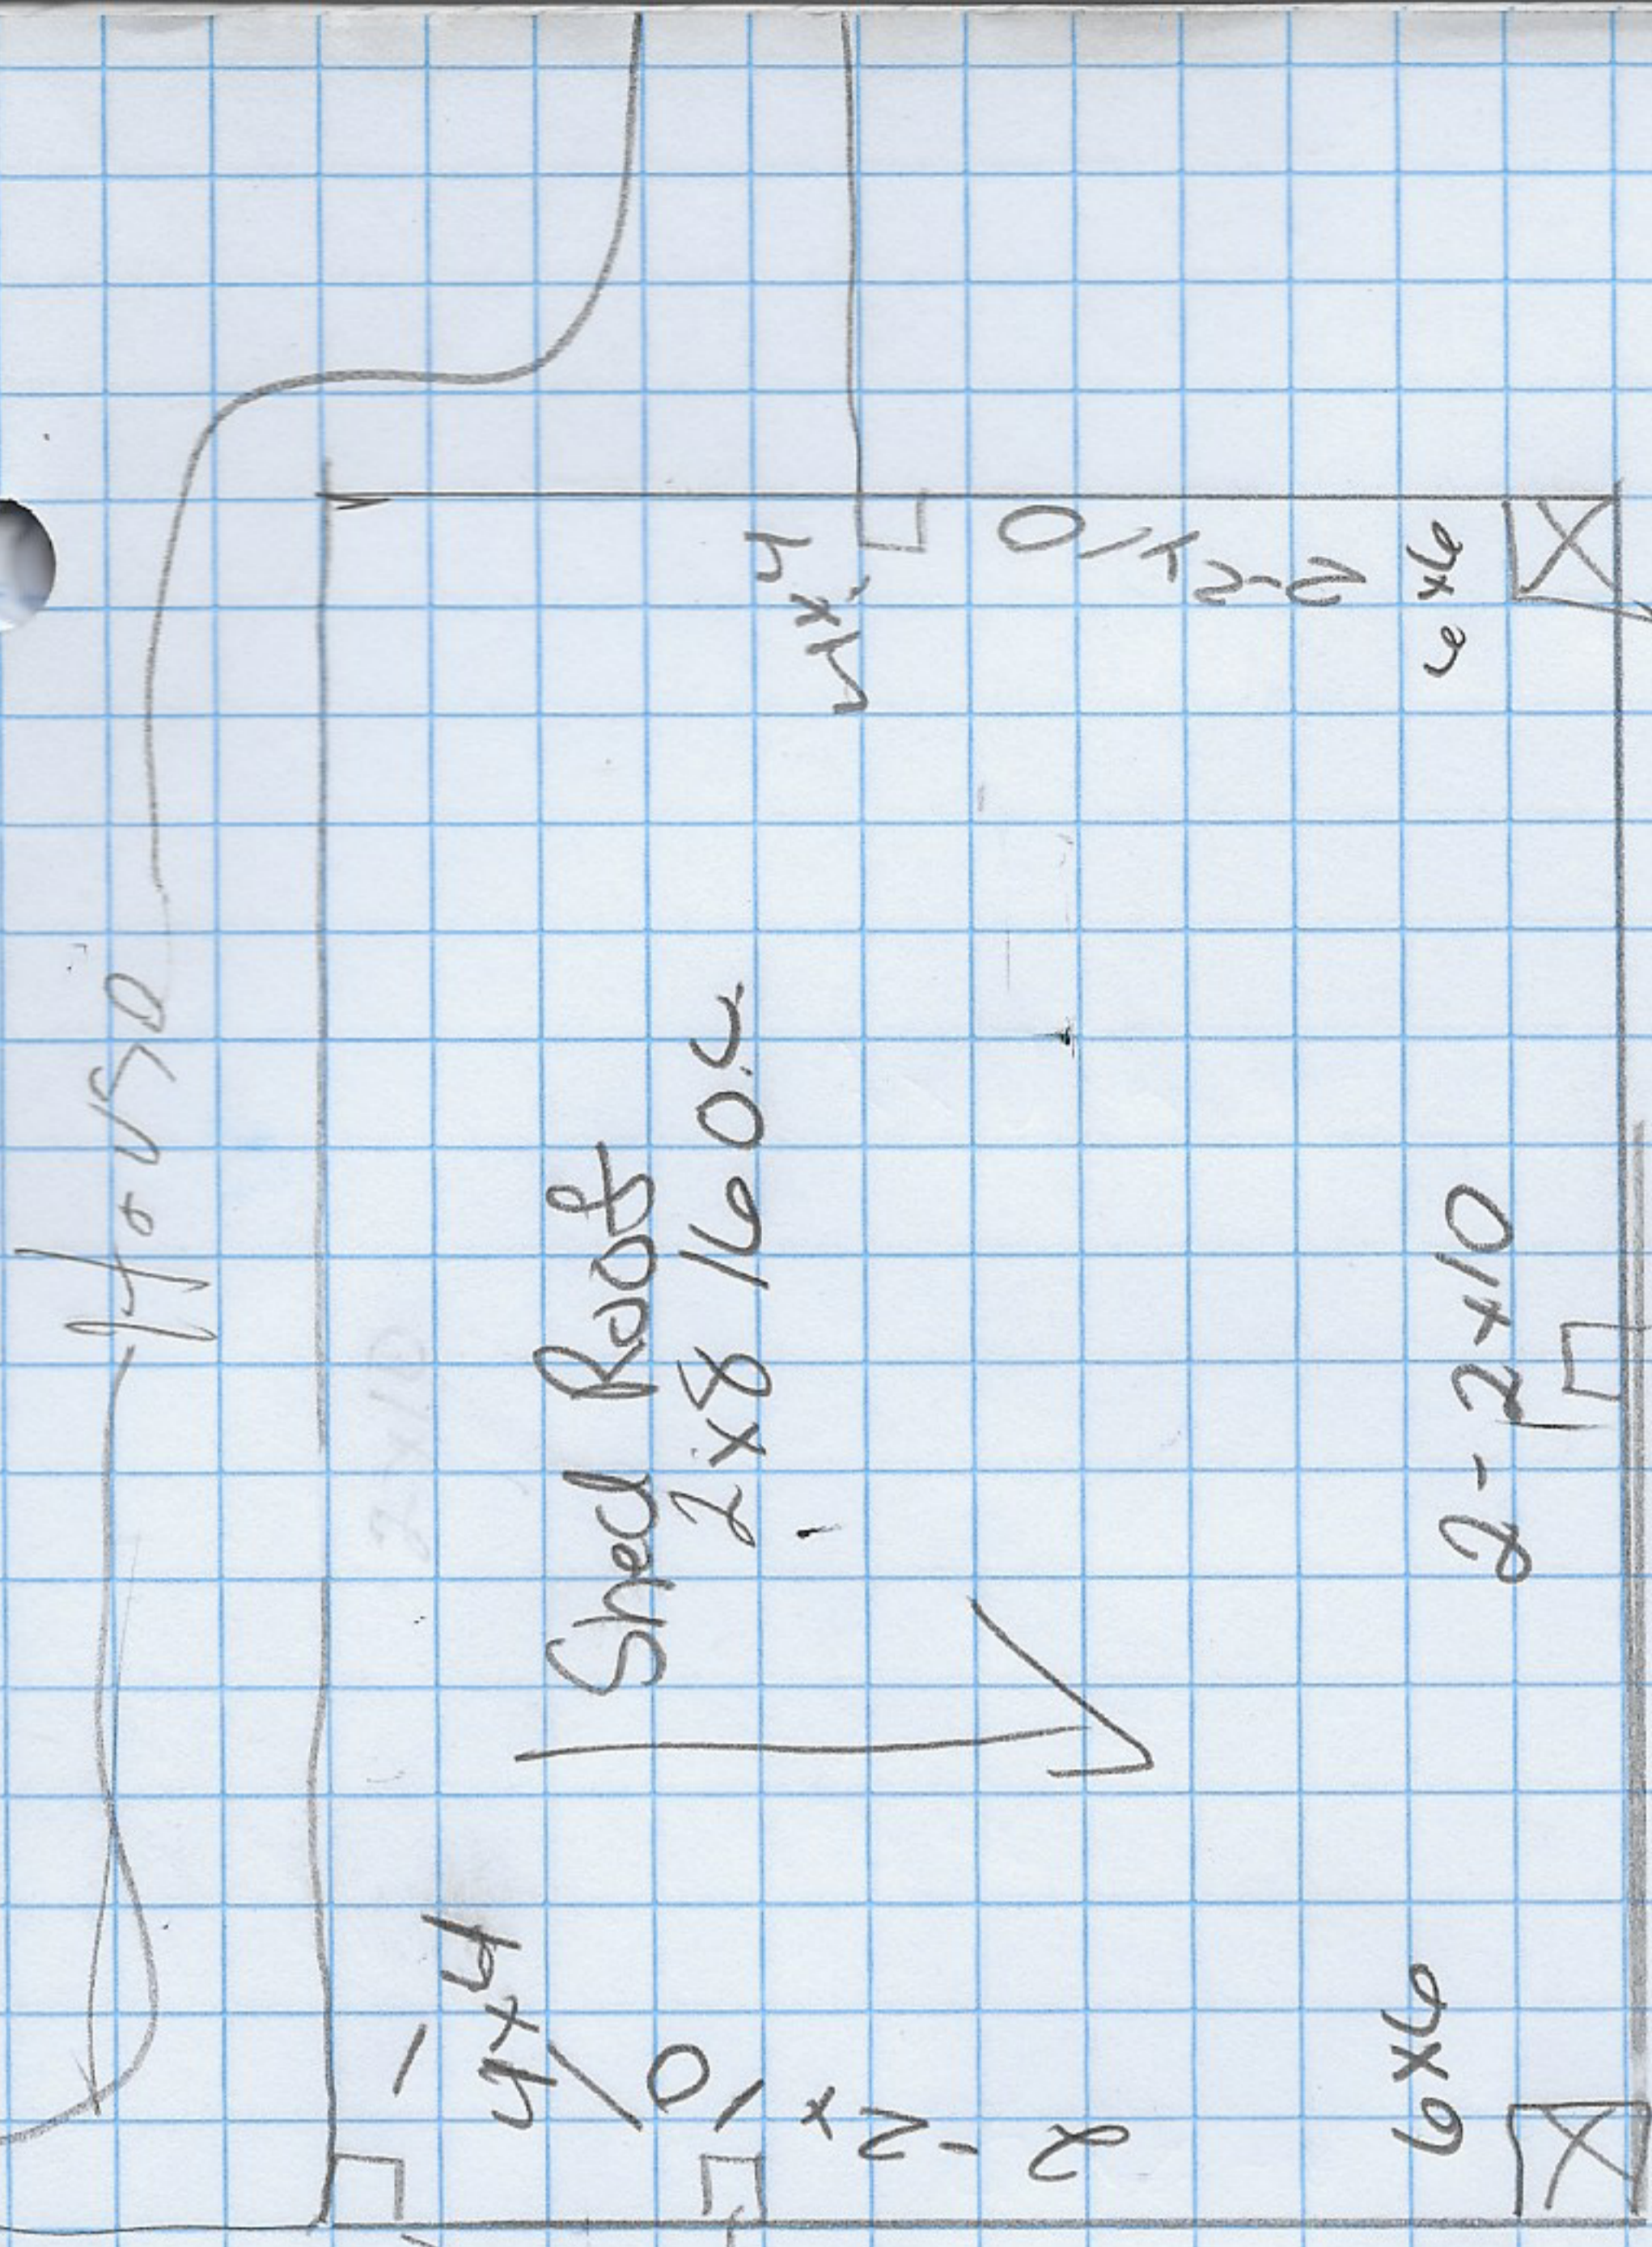

Footings
20x20x12
Post 6x6 Support