
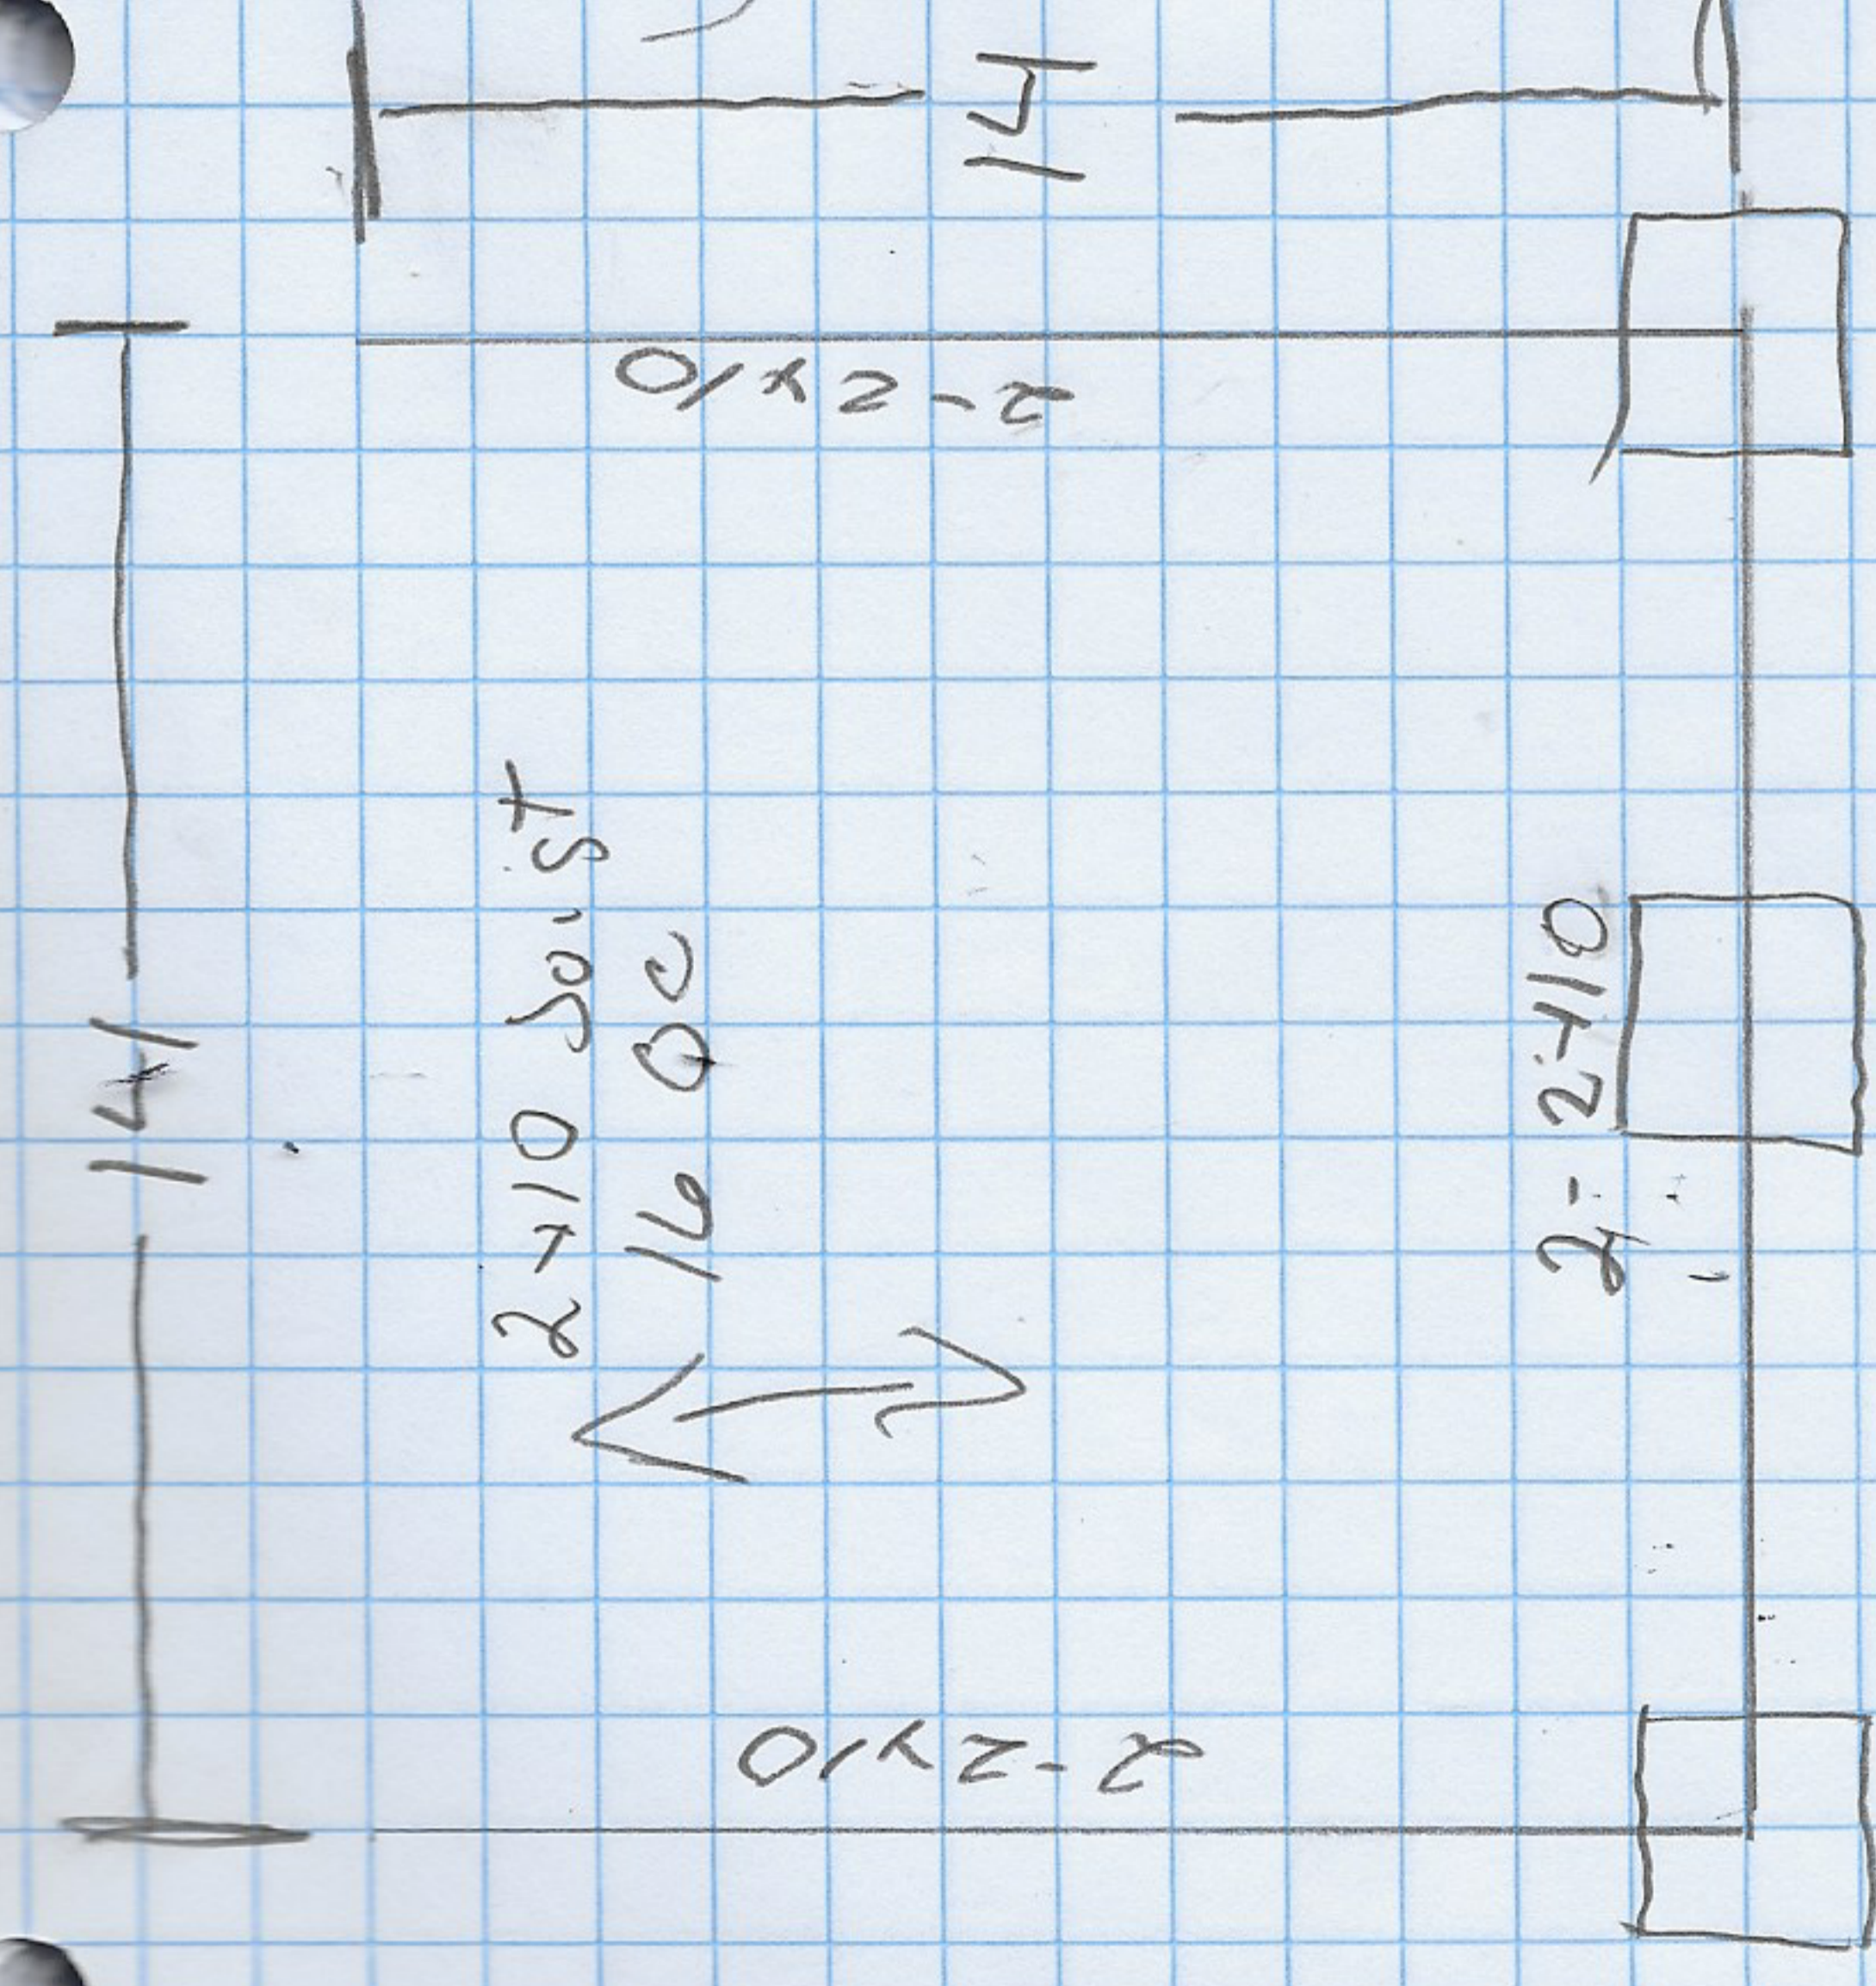


House

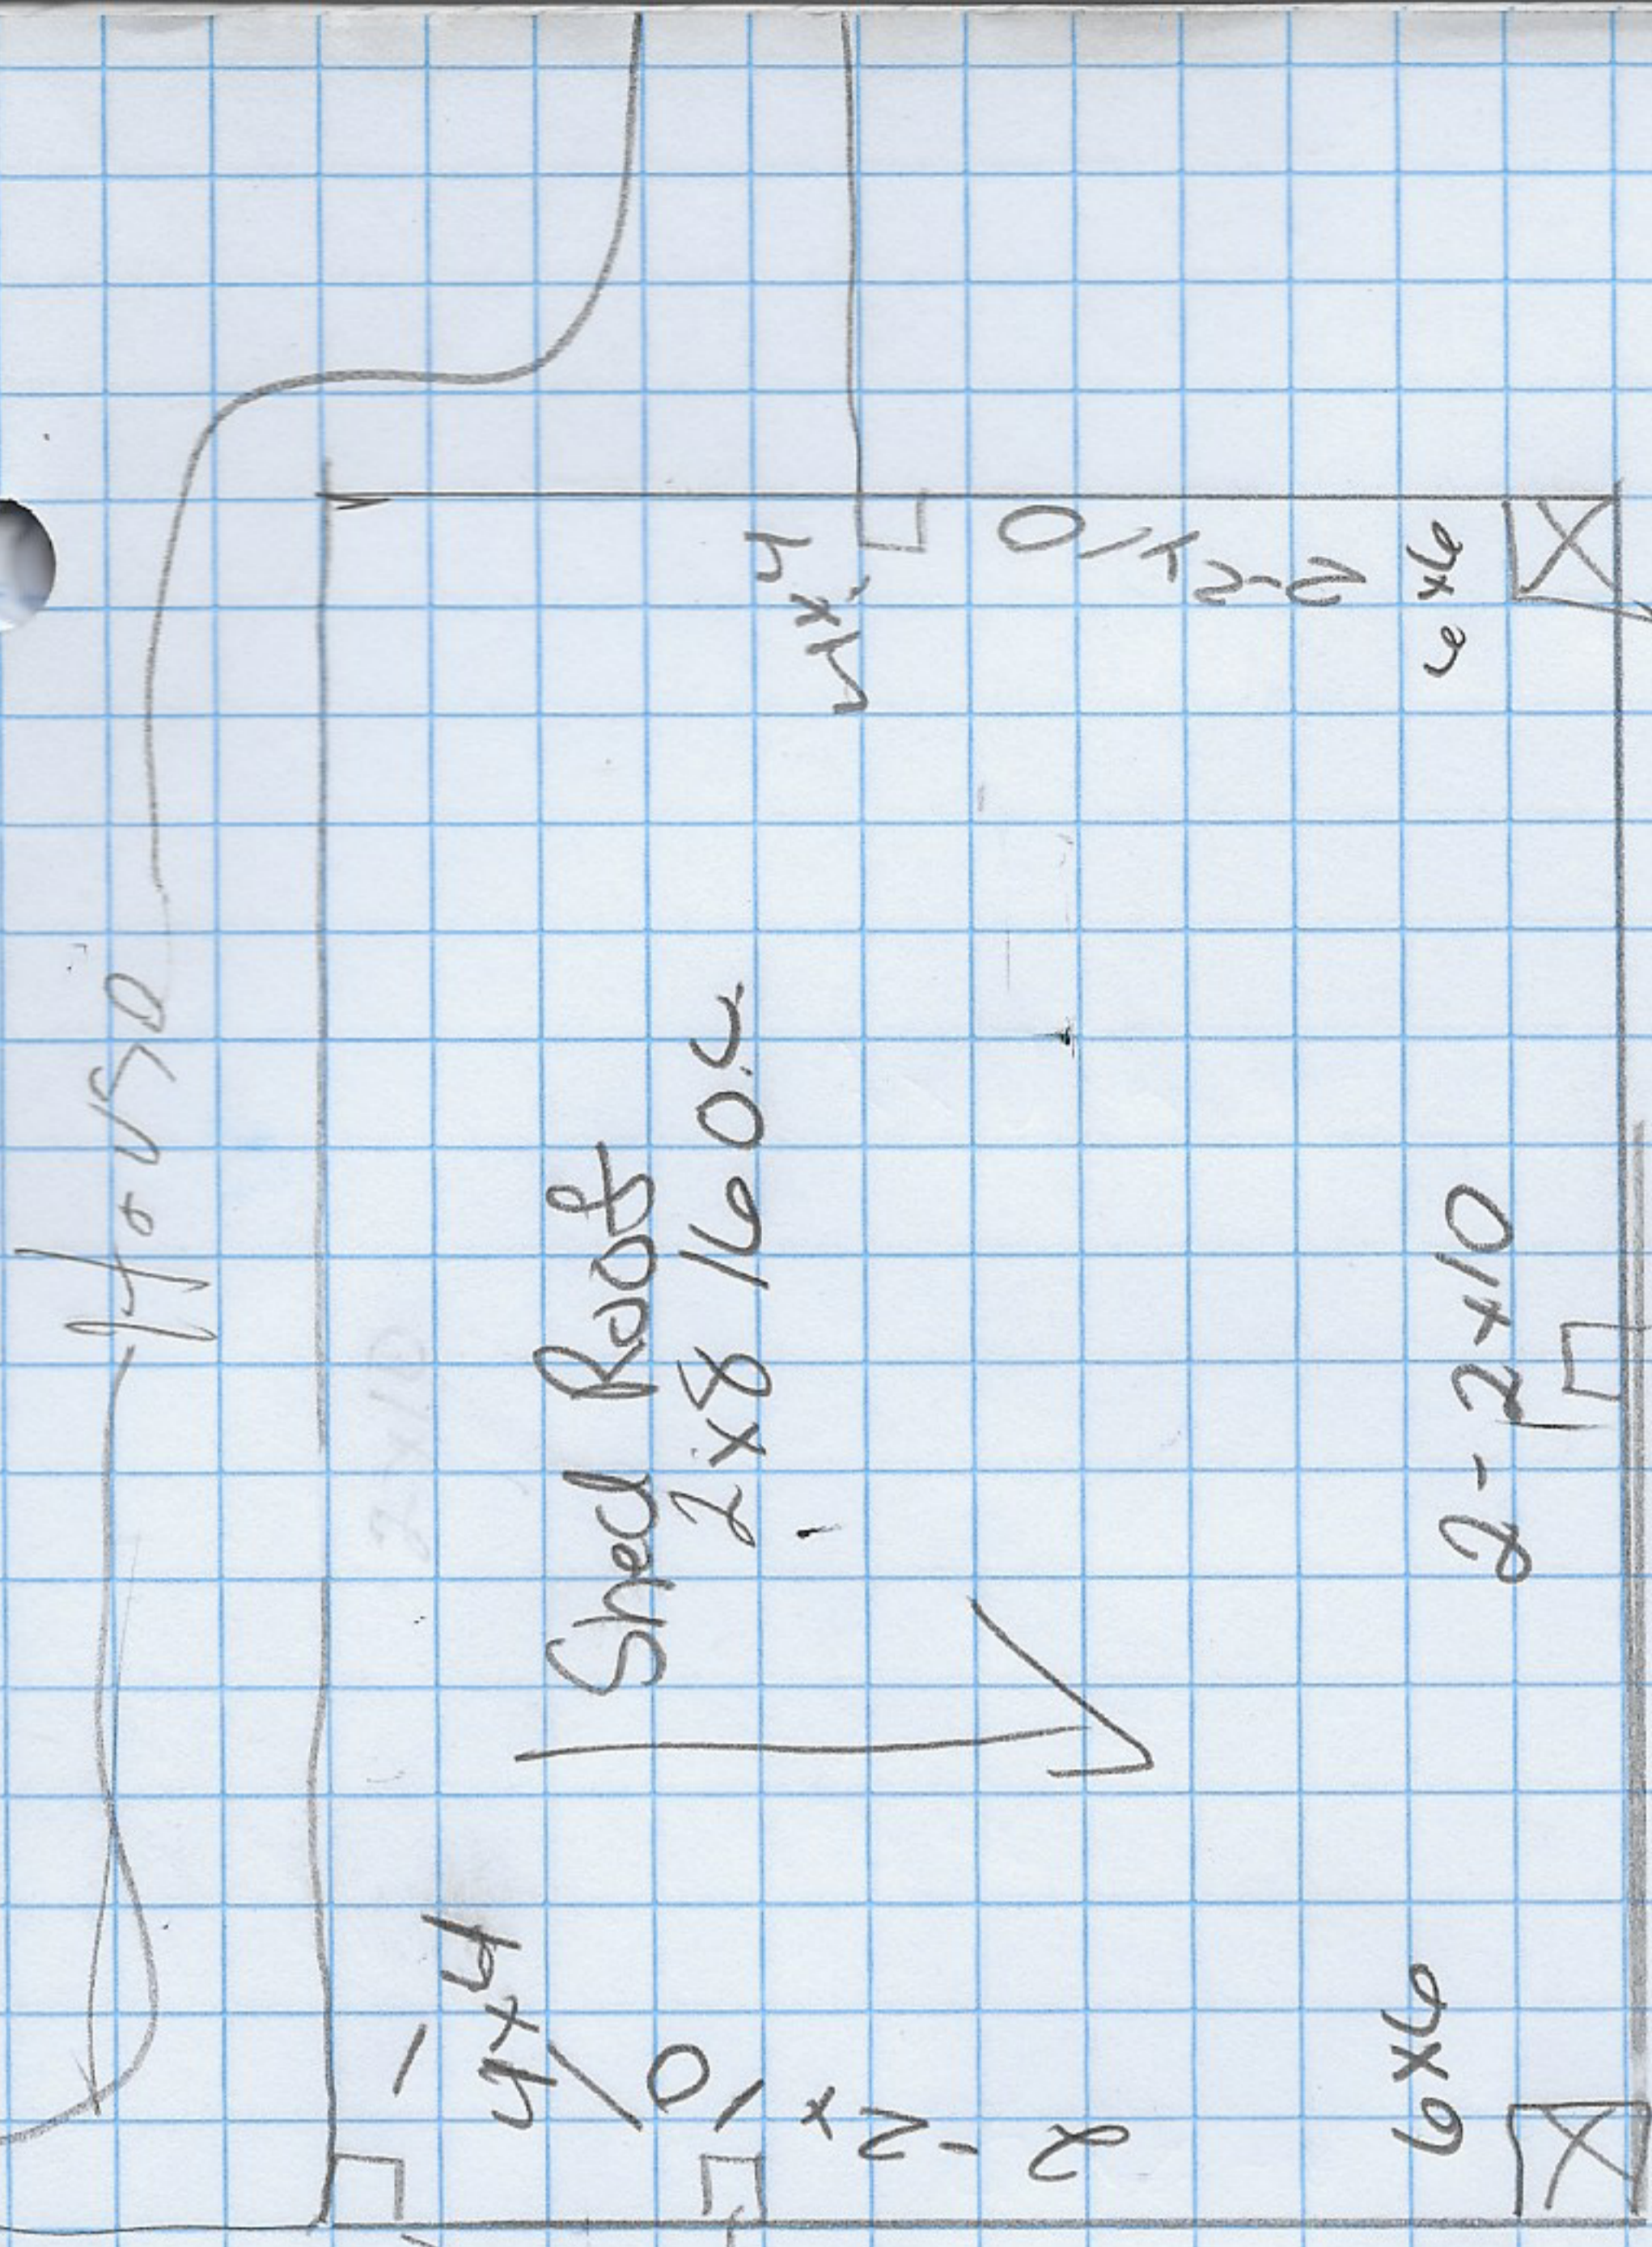

Footings
20x20x12

Post 6x6 Support