


Site Plan "Revised"

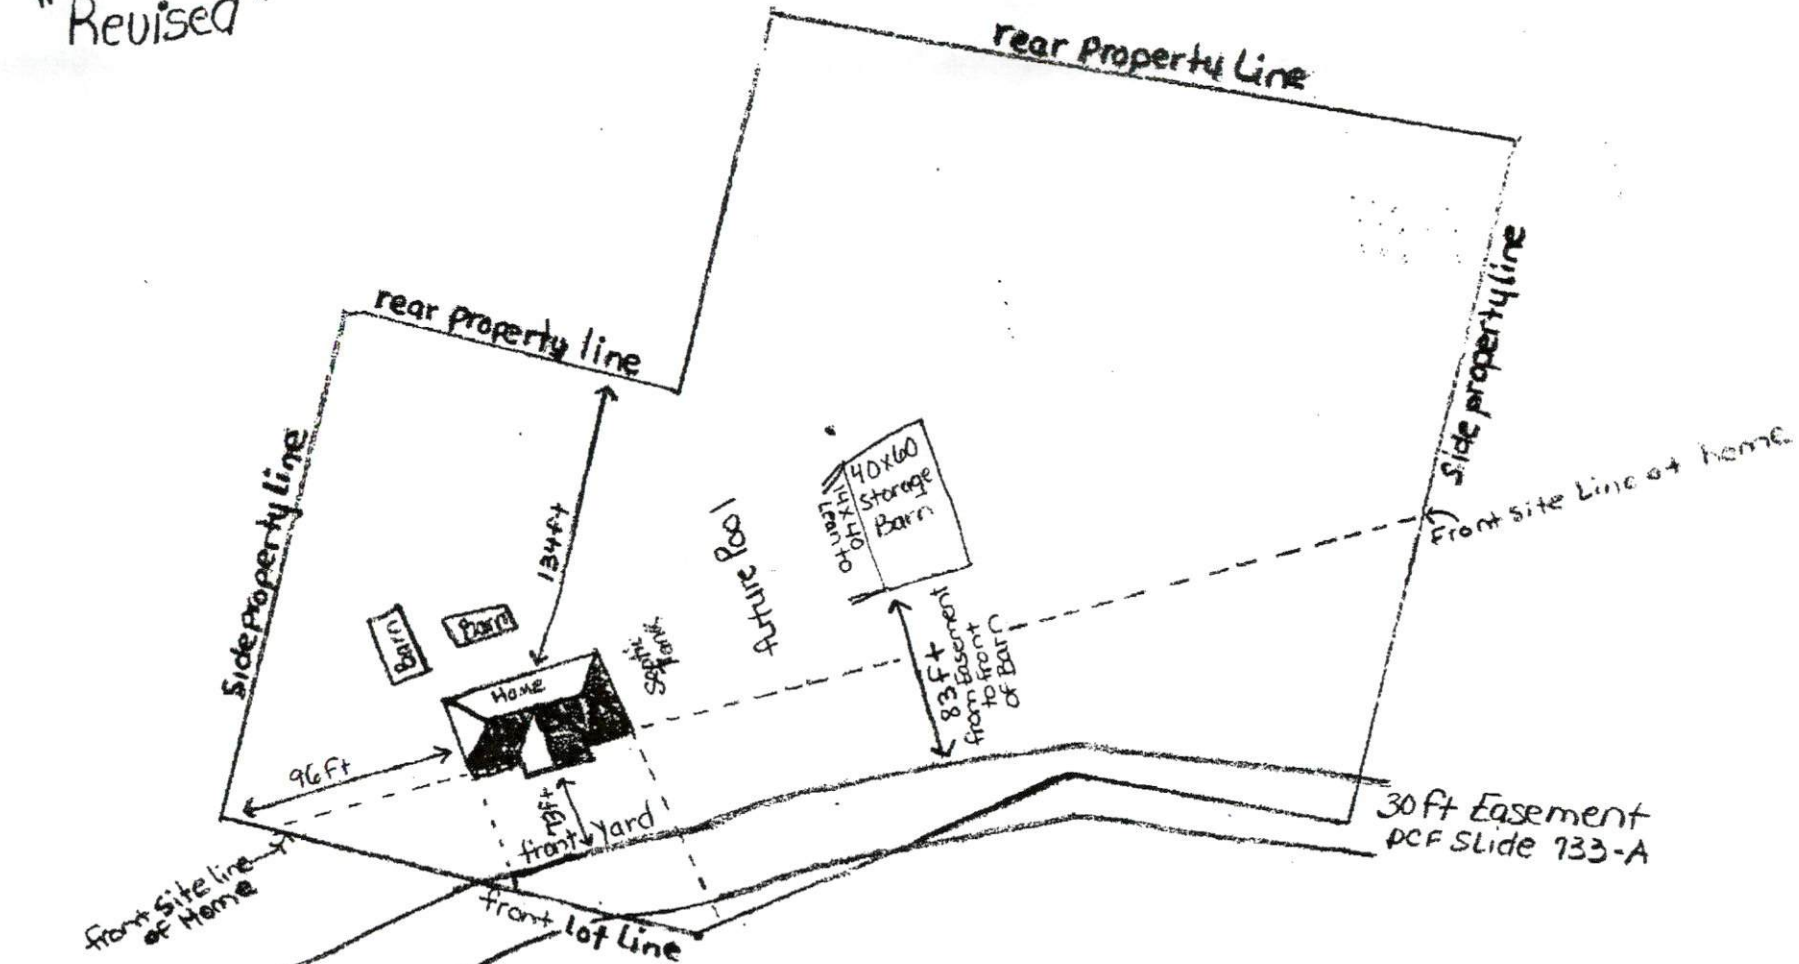

Amanda Glover Hicks
D.B. 1189 p 769
Map# 2000 p 311
PIN: 1610-01-5883

* Location of proposed structure to be constructed/located in Side Yard of this property.