


BLOOM POOL PROJECT
338 WINDY FARM DR,
FUQUAY VARINA, NC 27526

SETBACK REQUIRED
NT FOUNDATION
DELL GREATER
2FT

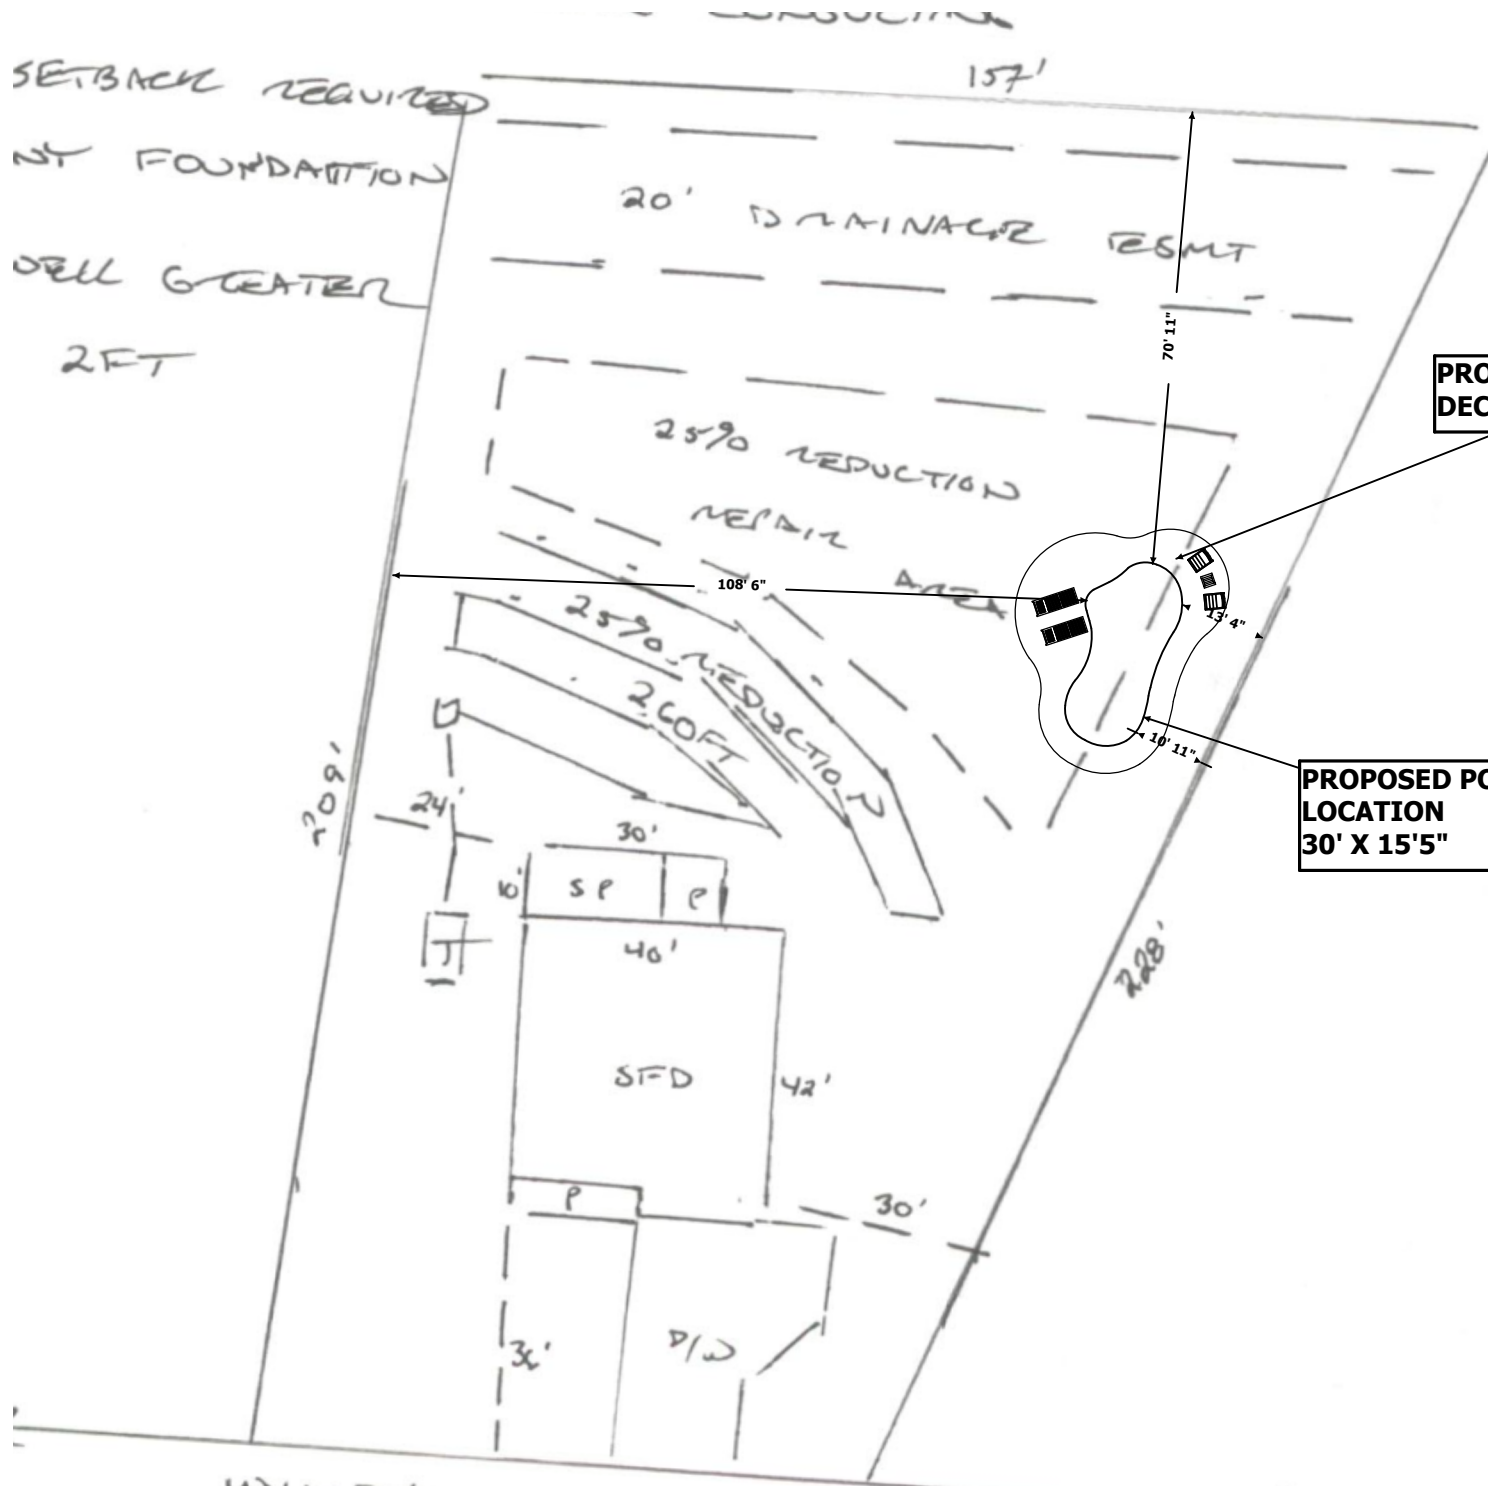

PROPOSED CONCRETE DECK: 574 S.F.

PROPOSED POOL LOCATION 30' X 15'5"

