


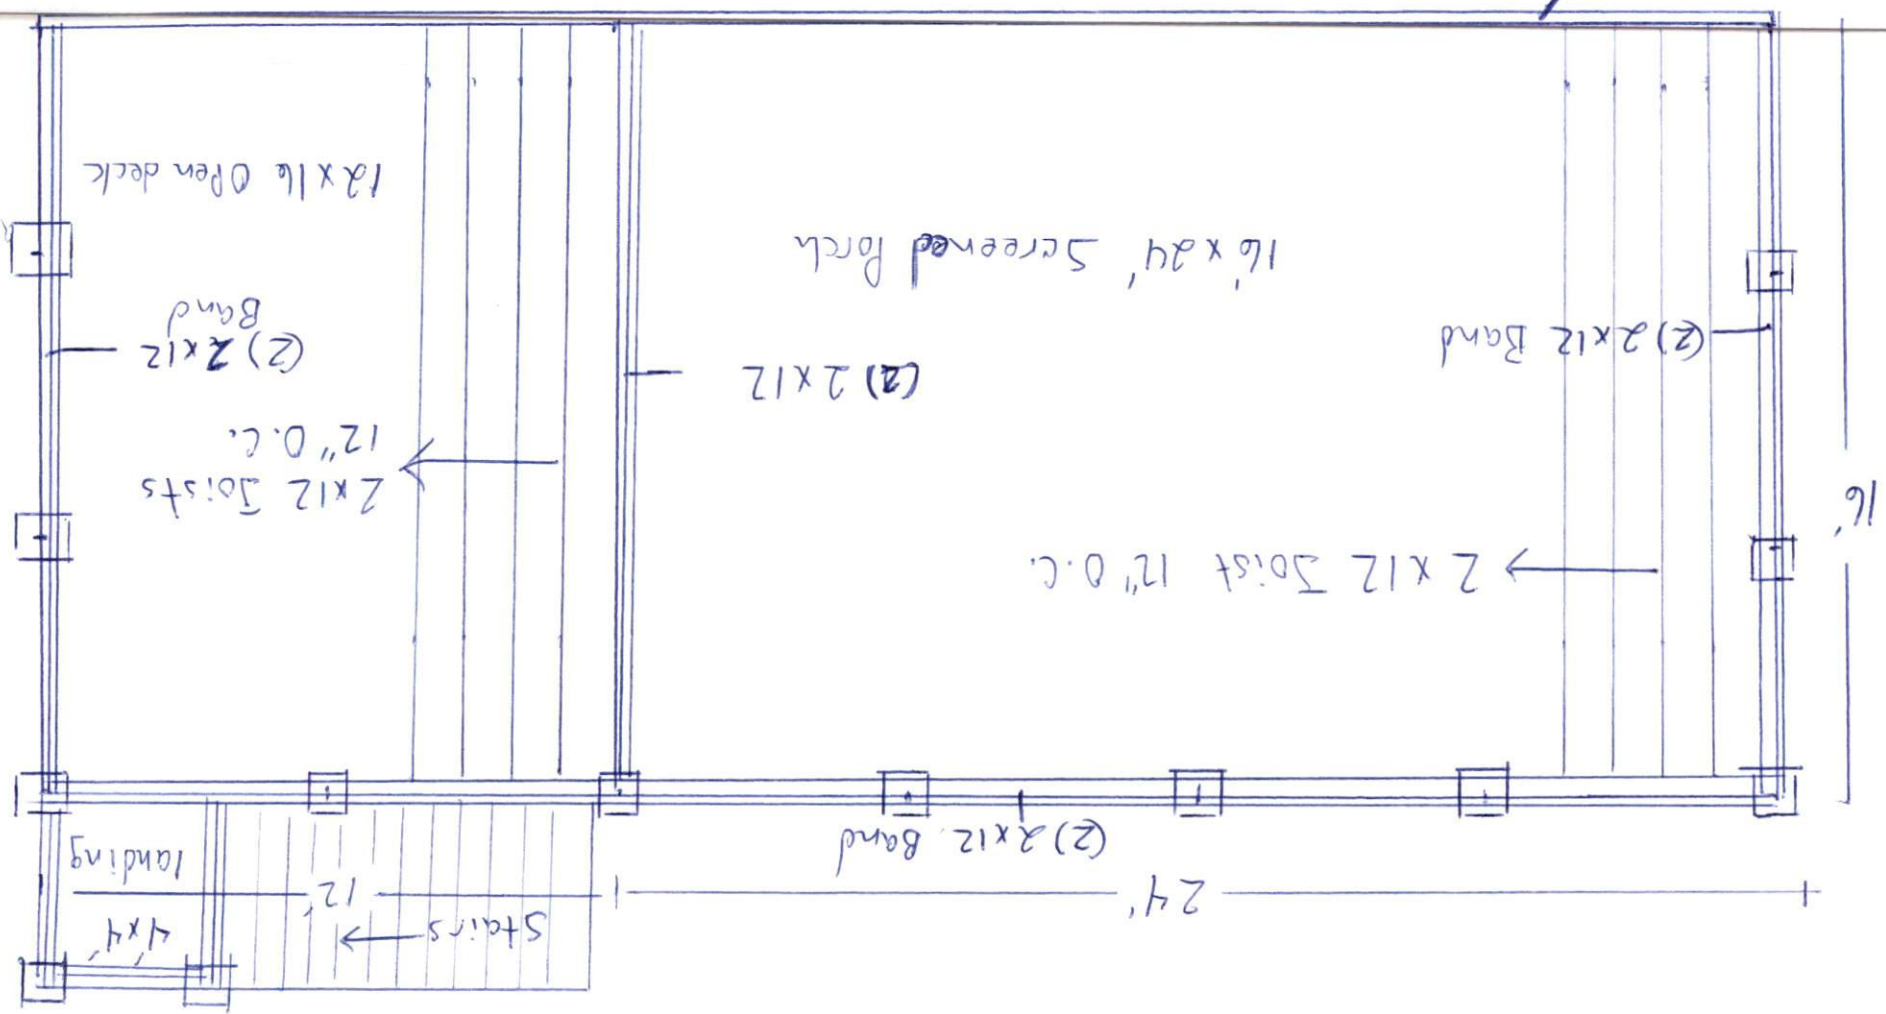

2x12 Band attached to house with 3/4 through bolts 2x1" O.C.



Footers 16" x 16" x 16"  
Spaced 5" O.C.

2x8 Rafters 16" O.C.

Hus 2.5"


Double 2x8 Header


4 x4 Post

16" x 16" x 16" Footers

#4 Rebar through Post

Minimum 8" under Post

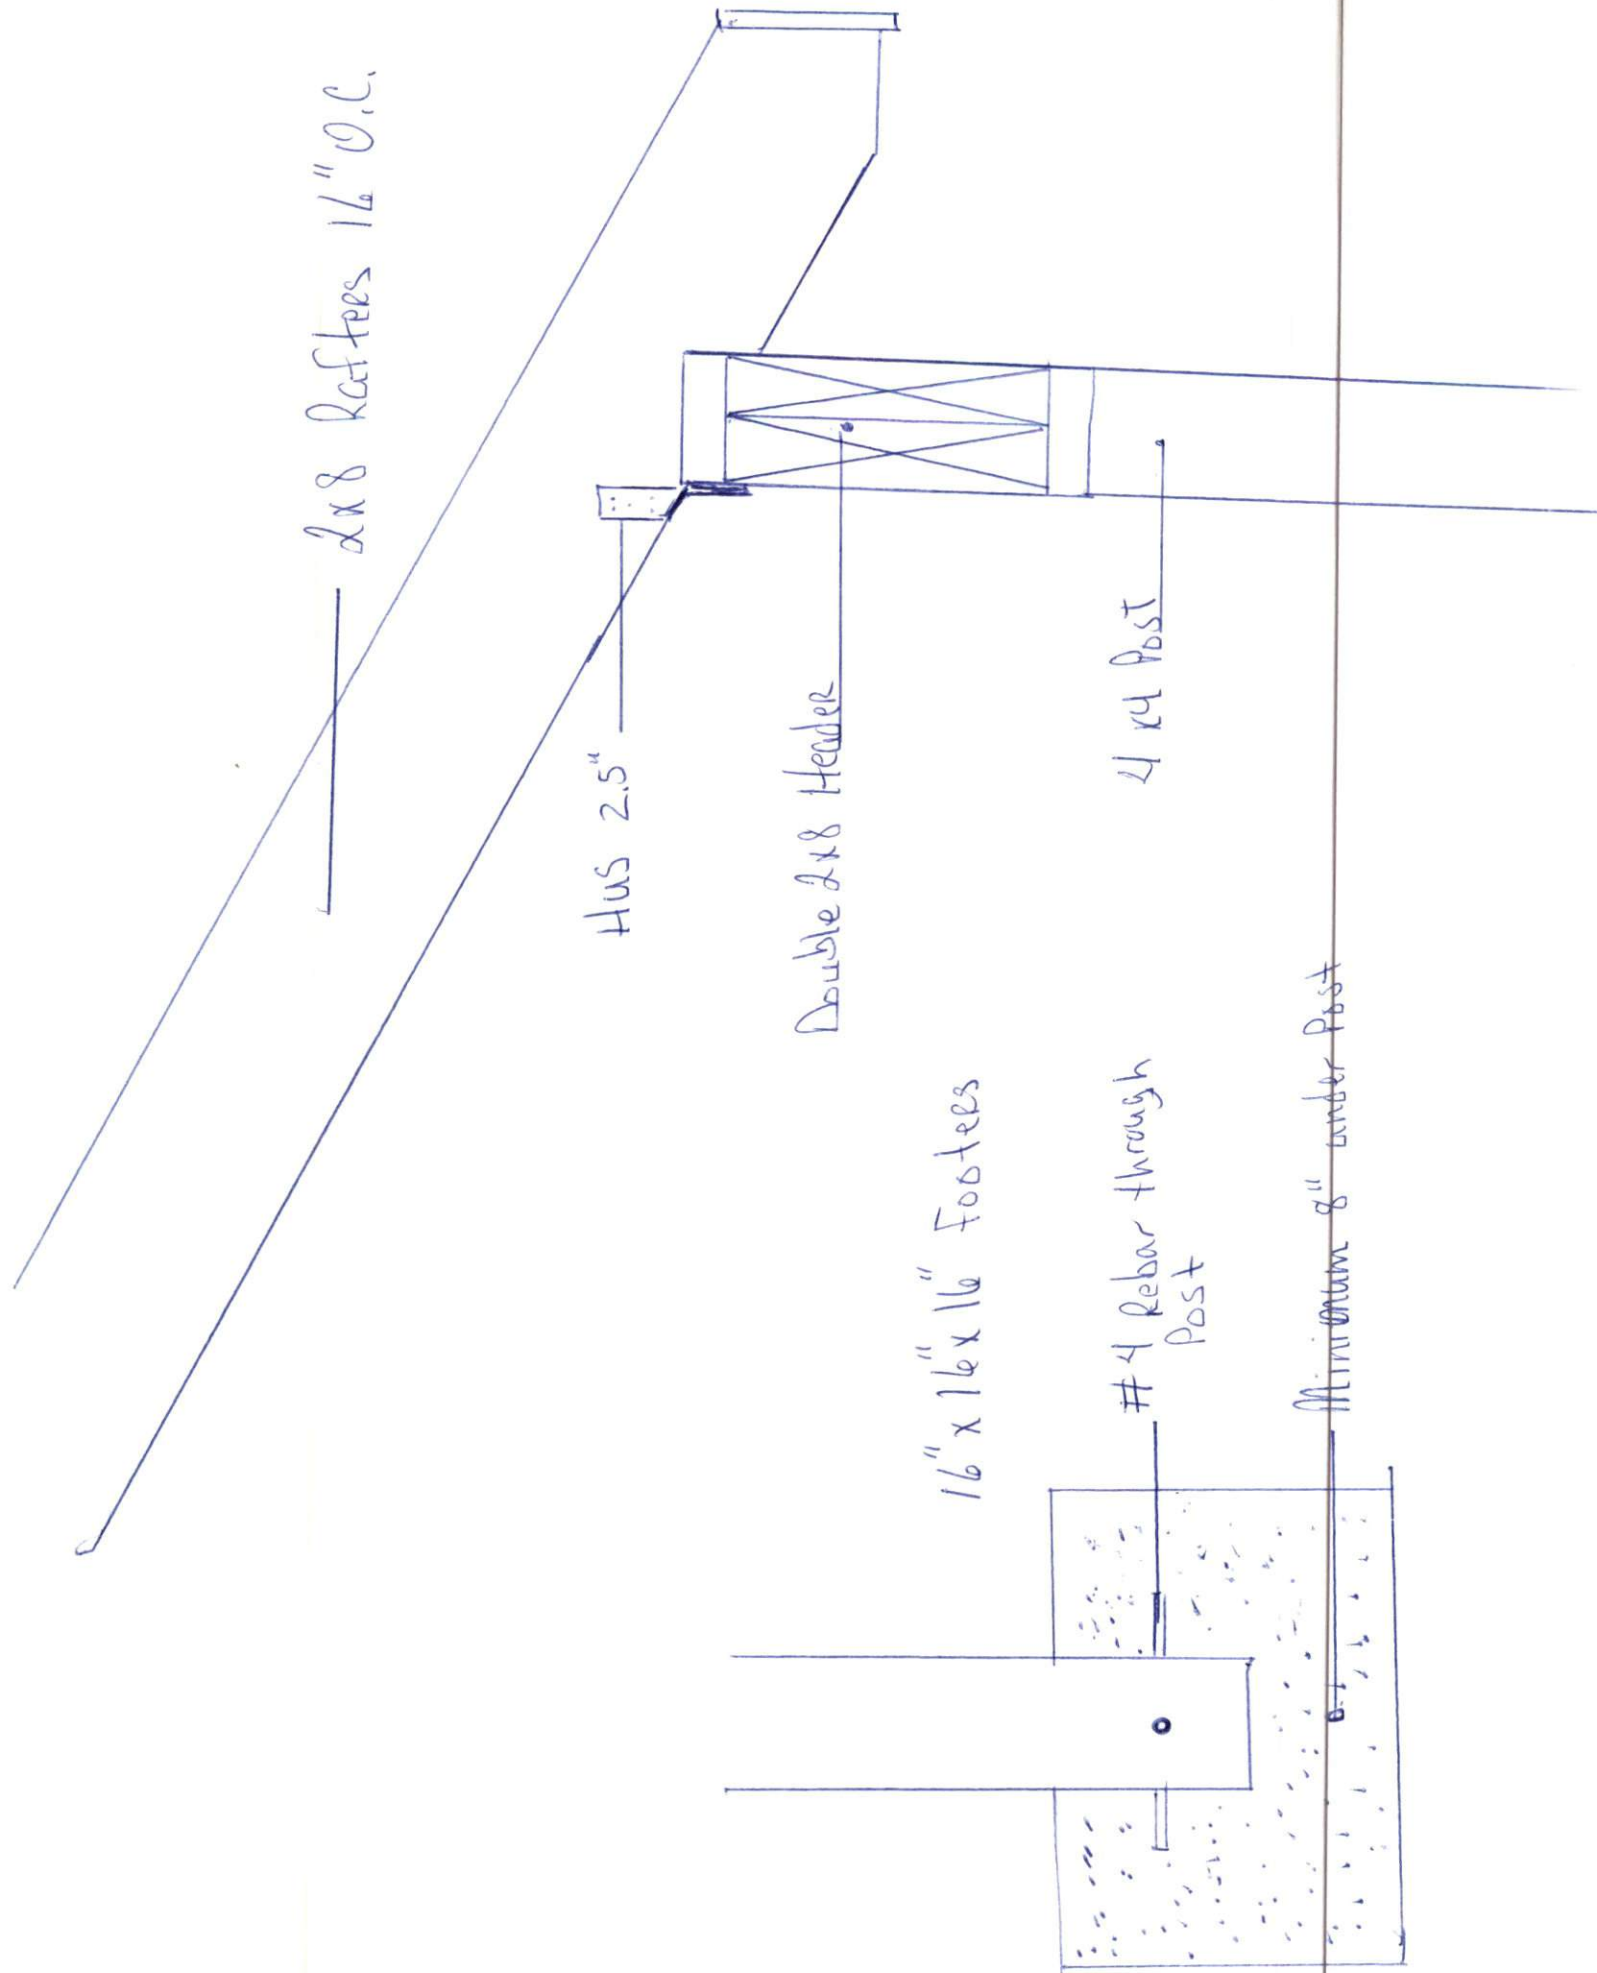

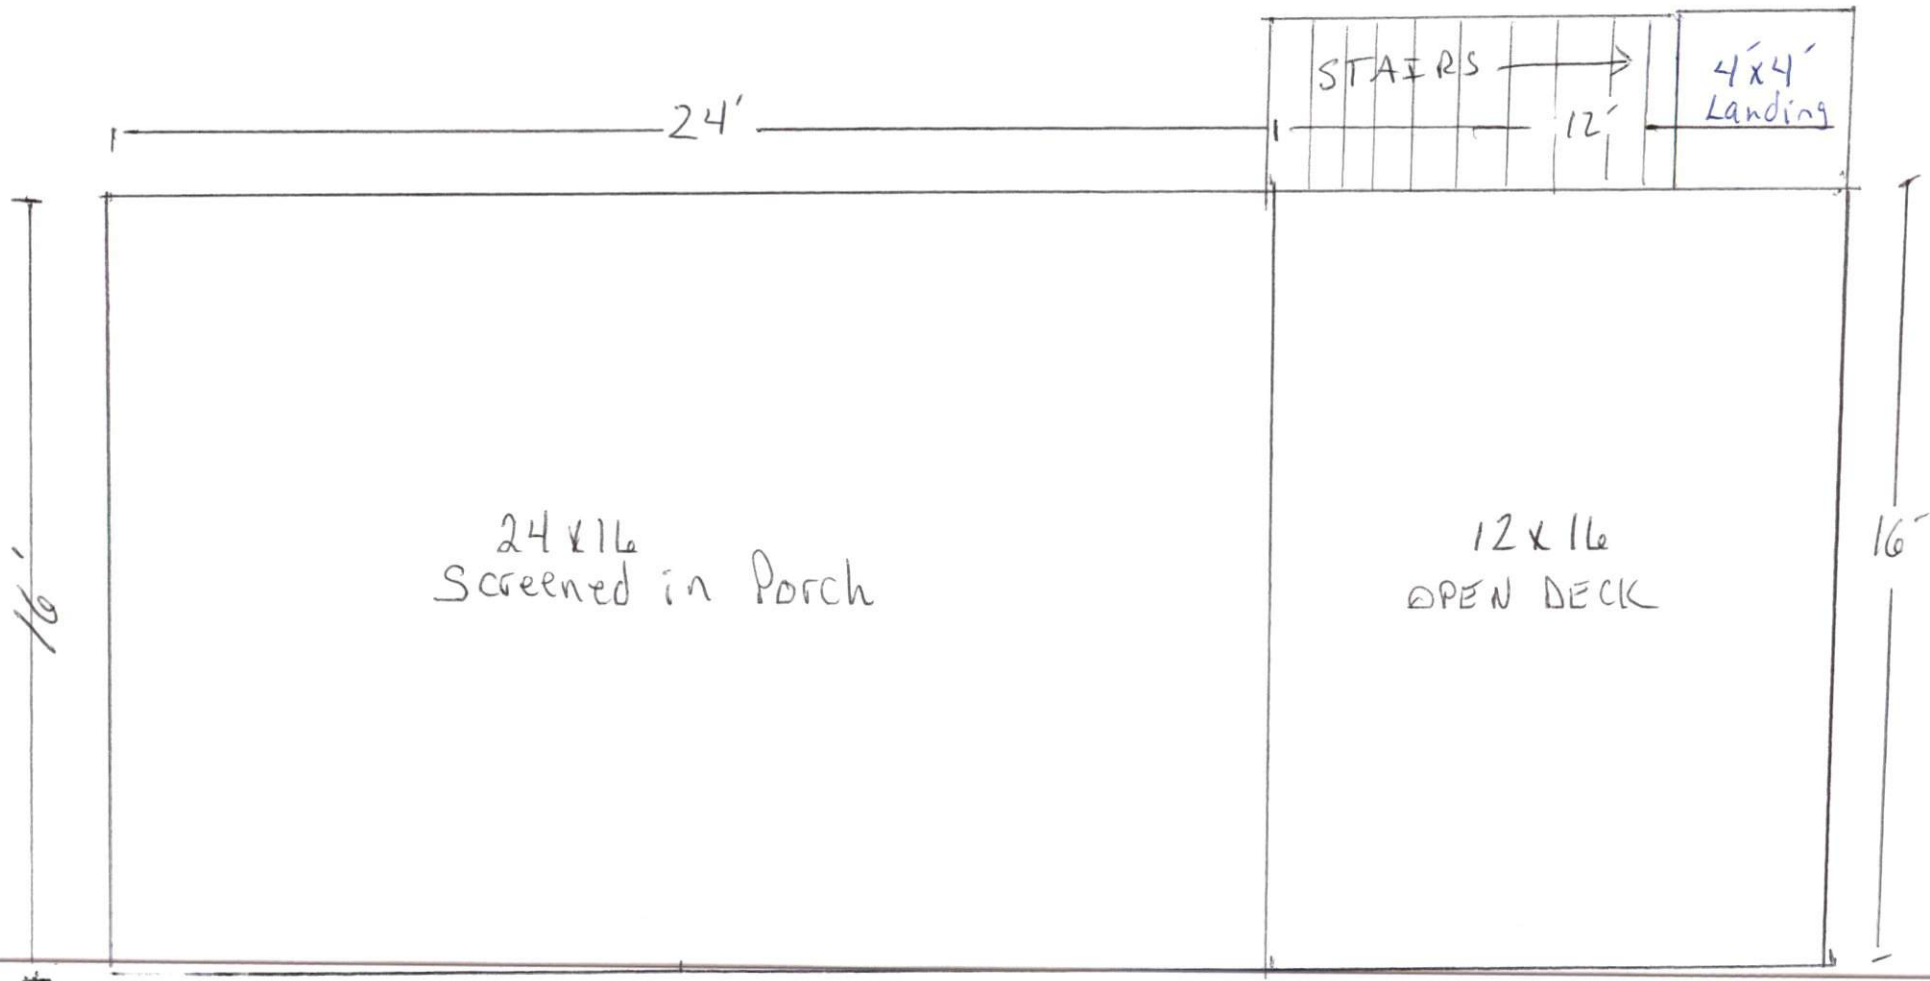

24'

STAIRS

12'

4x4  
Landing

24 x 16  
Screened in Porch

12 x 16  
OPEN DECK

16'

16'