




Screen Panels


36" High Wall Panels

The information in these construction documents is for the exclusive use of the client in the building designated in the documents. The contractor has attempted to establish an accurate record of the building based on the requirements and the local building codes. The contractor observes and becomes aware of any defect in the product or non-compliance with the documents. Promotional

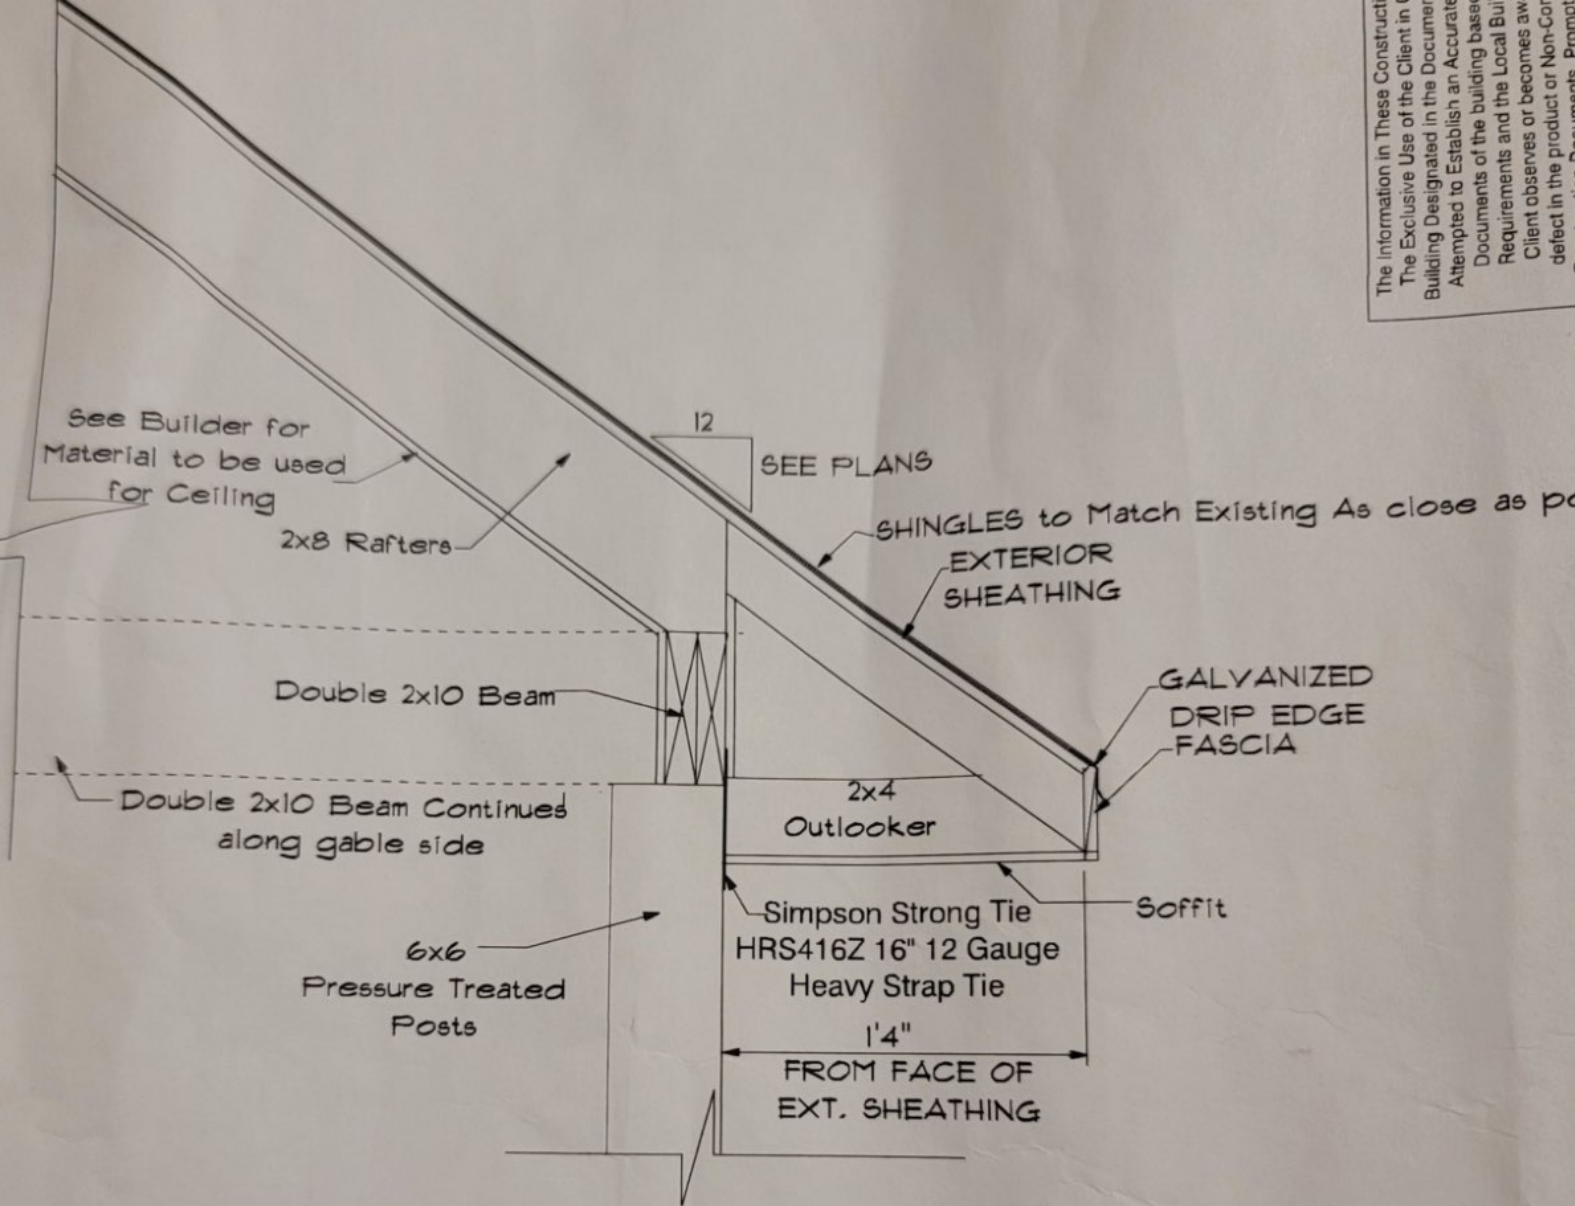


Overhang Detail

SCALE: 1" = 1'0"

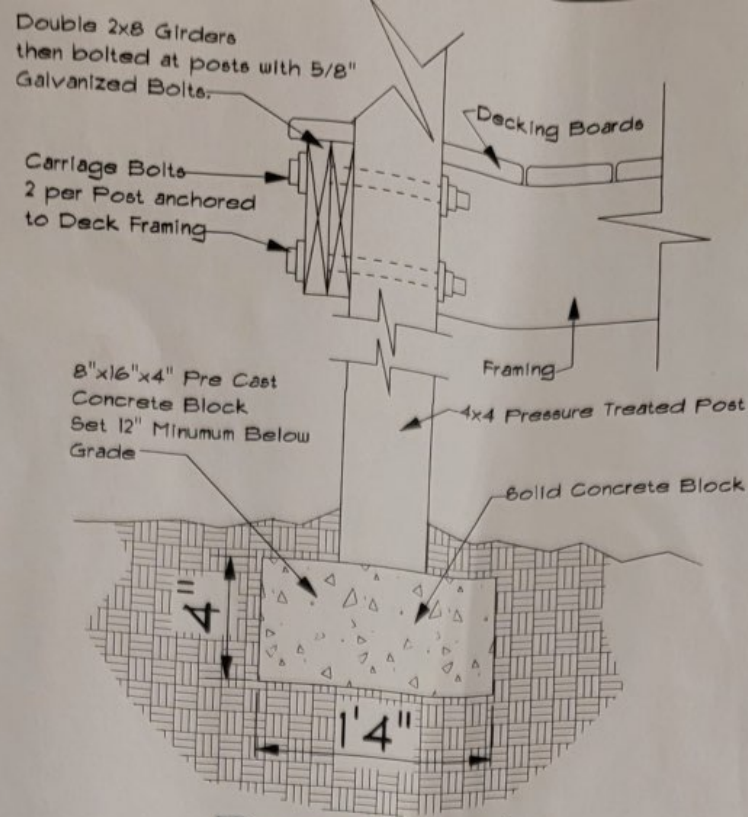

Post Detail


Scale: N.T.S.

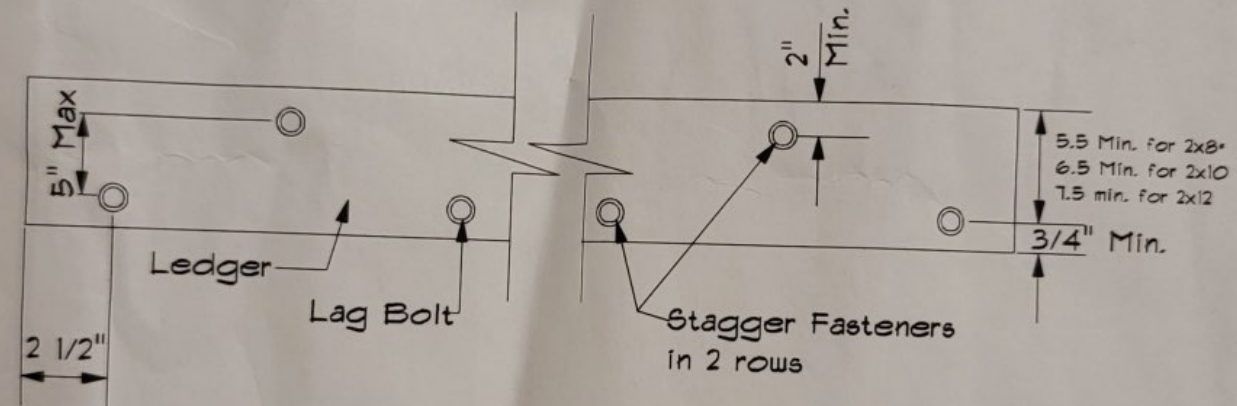

Bolt Pattern for Bolt Fasteners

Scale: N.T.S.

- 5.5 min. distance shall be permitted to be reduced to 4.5 if lag screws are used or bolt spacing is reduced to that of lag screws to attach 2x8 ledger to 2x8 band joist.

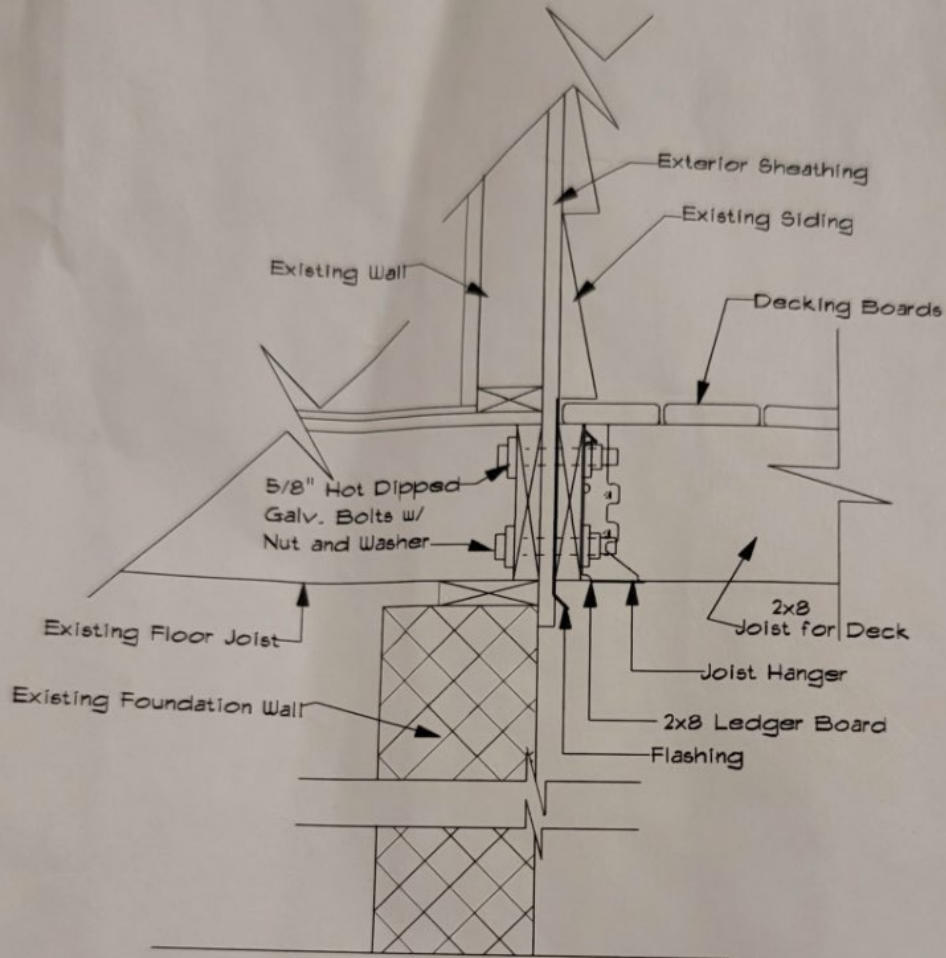

Detail@ Deck Attachment to house

Scale: N.T.S.

Note: Ledger board of new deck to be fastened to the existing house with 5/8" hot dipped galv. bolts with Washers and Nuts. These bolts are to be spaced @ 2'4" O.C. Minimum edge distance for bolts is 2 1/2"