


Elevation Plan

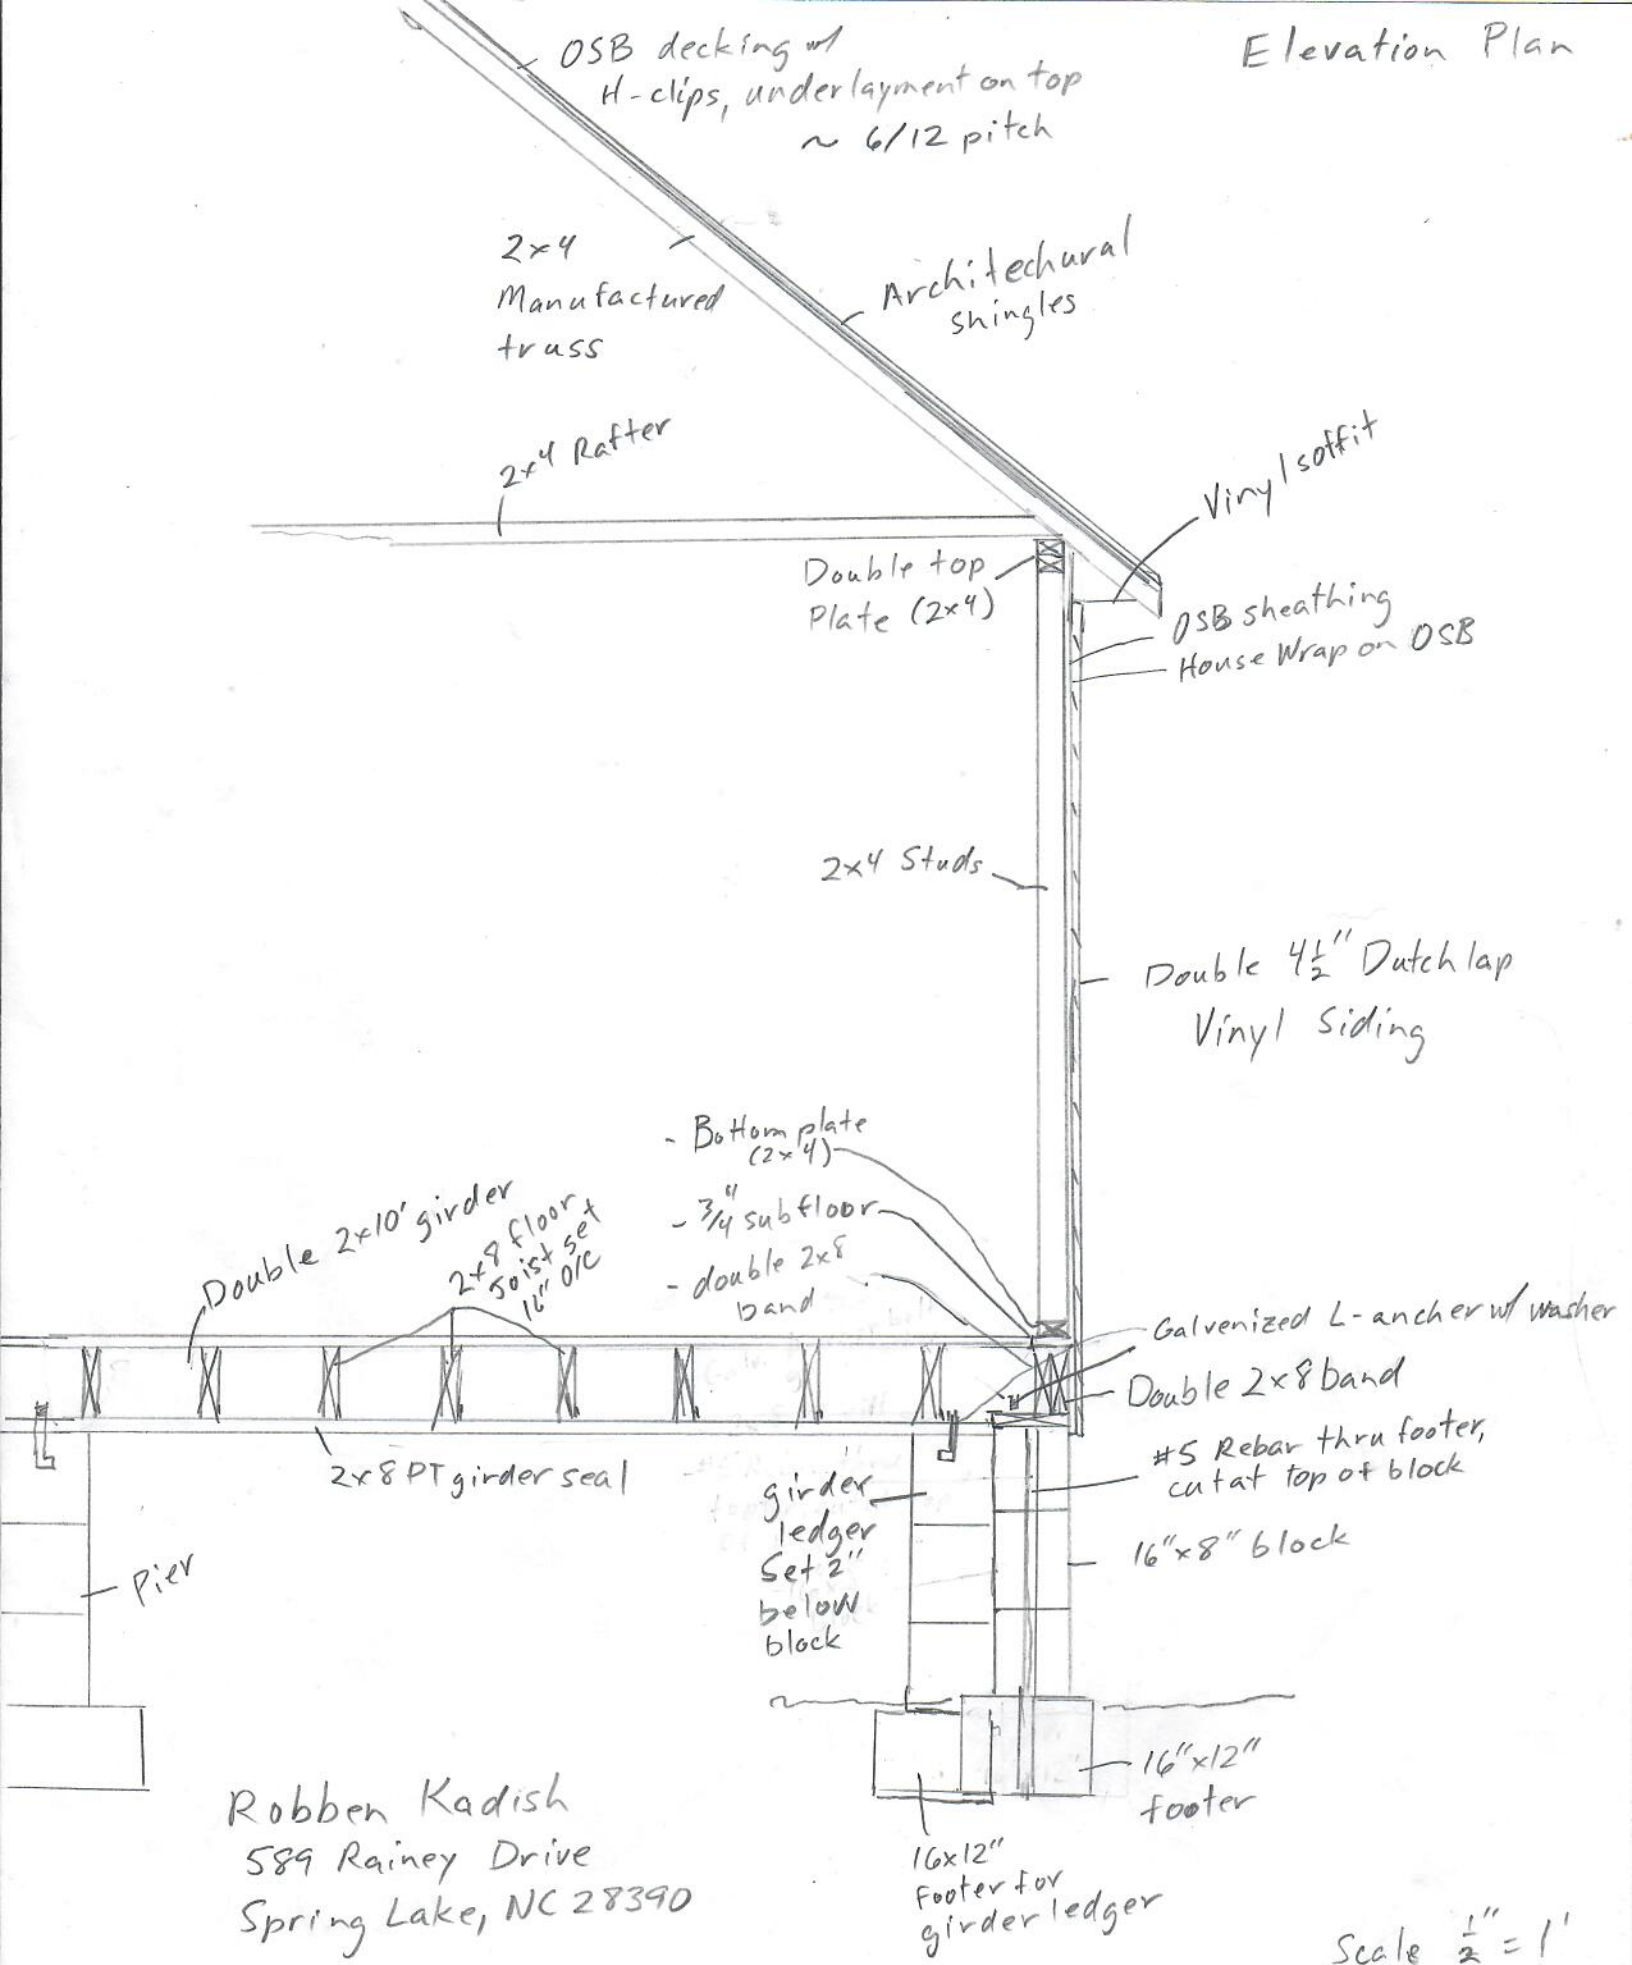

OSB decking w/
H-clips, underlayment on top
~ 6/12 pitch

2x4
Manufactured
truss

Architectural
shingles

2x4 Rafter

Vinyl soffit

Double top
Plate (2x4)

OSB sheathing
House Wrap on OSB

2x4 Studs

Double 4 1/2" Dutch lap
Vinyl Siding

- Bottom plate
(2x4)
- 3/4" subfloor
- double 2x8
band

Double 2x10' girder
2x8 floor
joist set
16" O/C

Galvanized L-ancher w/ washer

Double 2x8 band

#5 Rebar thru footer,
cut at top of block

16"x8" block

girder
ledger
Set 2"
below
block

2x8 PT girder seal

16"x12"
footer

16x12"
Footer for
girder ledger

Pier

Robben Kadish
589 Rainey Drive
Spring Lake, NC 28390

Scale 1/2" = 1'