


SITE PLAN 589 RAINEY DRIVE

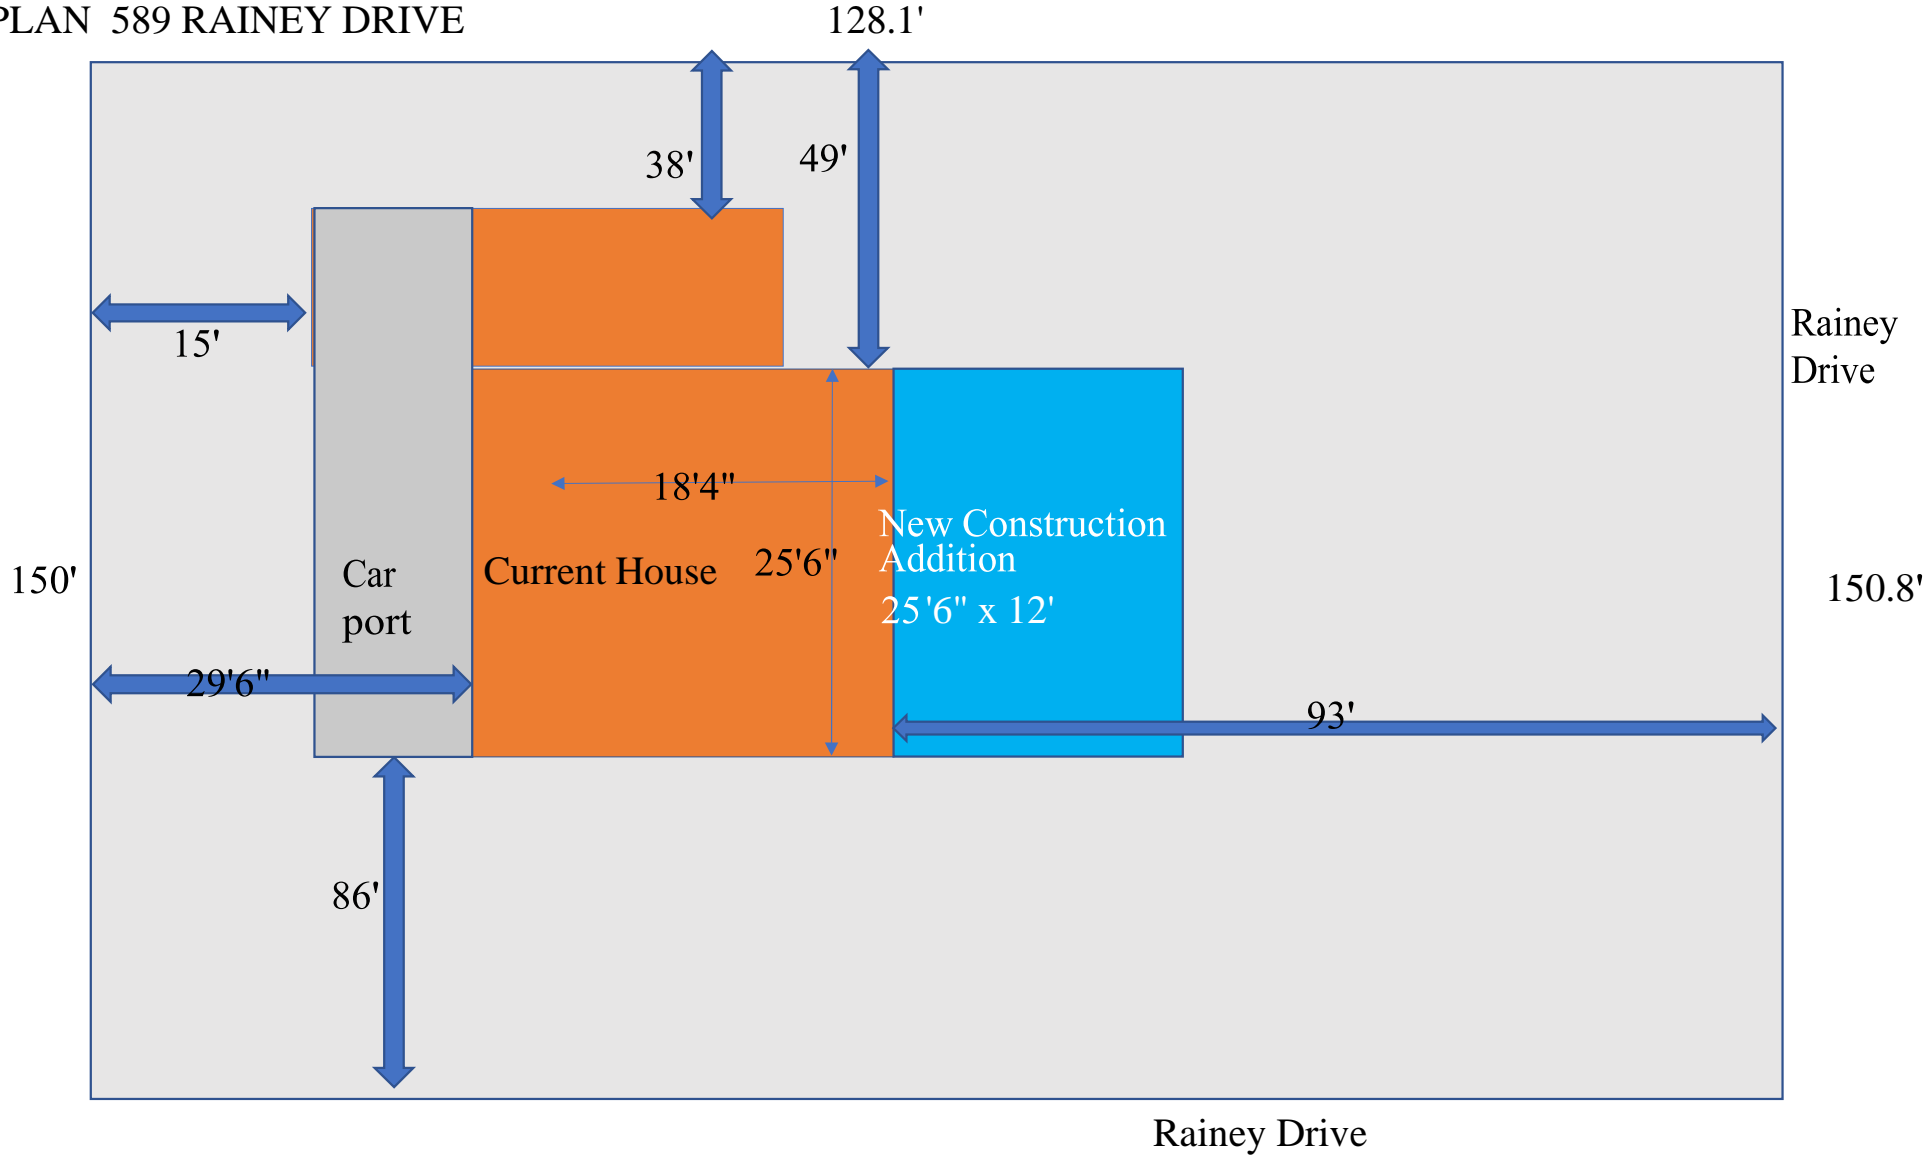

ROBBEN KADISH 589 RAINEY DRIVE

113.2'

Rainey Drive