


Proposal Site Plan
Luis Fuentes

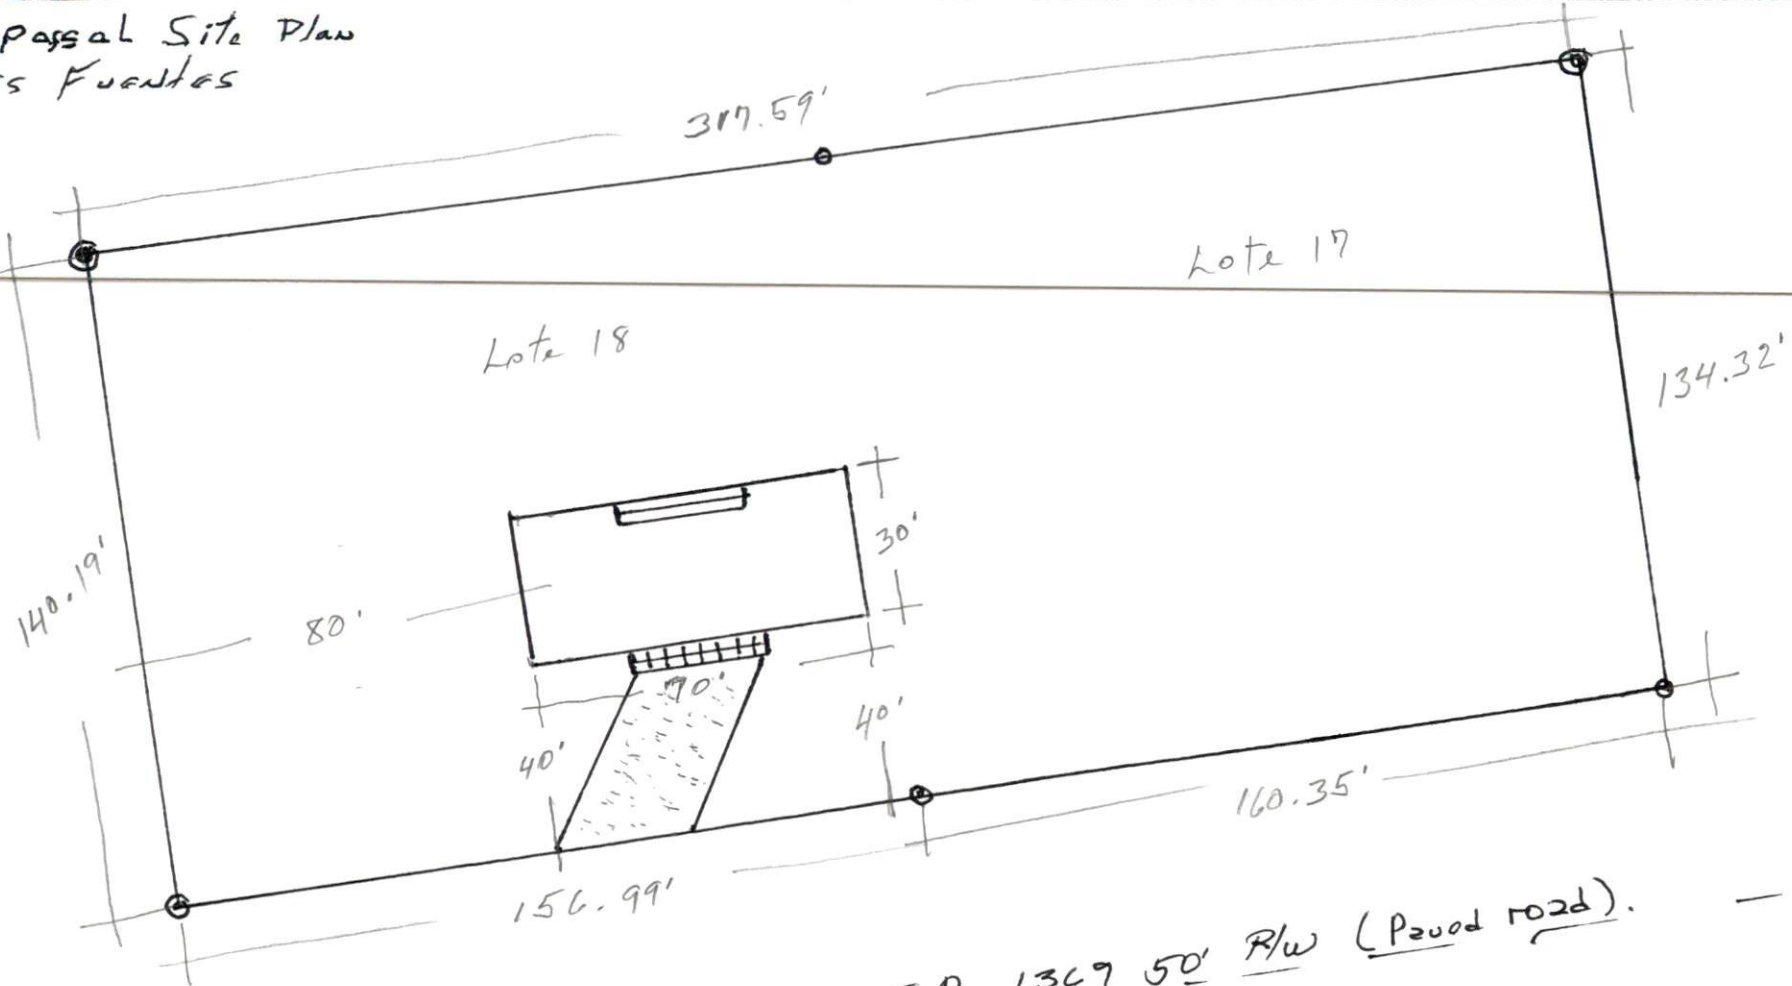

Mason Hill Lane S.R. 1369 50' R/W (Propod road).

Scale 1/4" = 10'

- Existing iron pipe or iron rod.
- ▬ Interior covered porch.
- ▤ Exterior uncovered porch.
- ▨ D.W. (driveway).