


proposed site plan - 195 A D hall road, sanford NC 27332

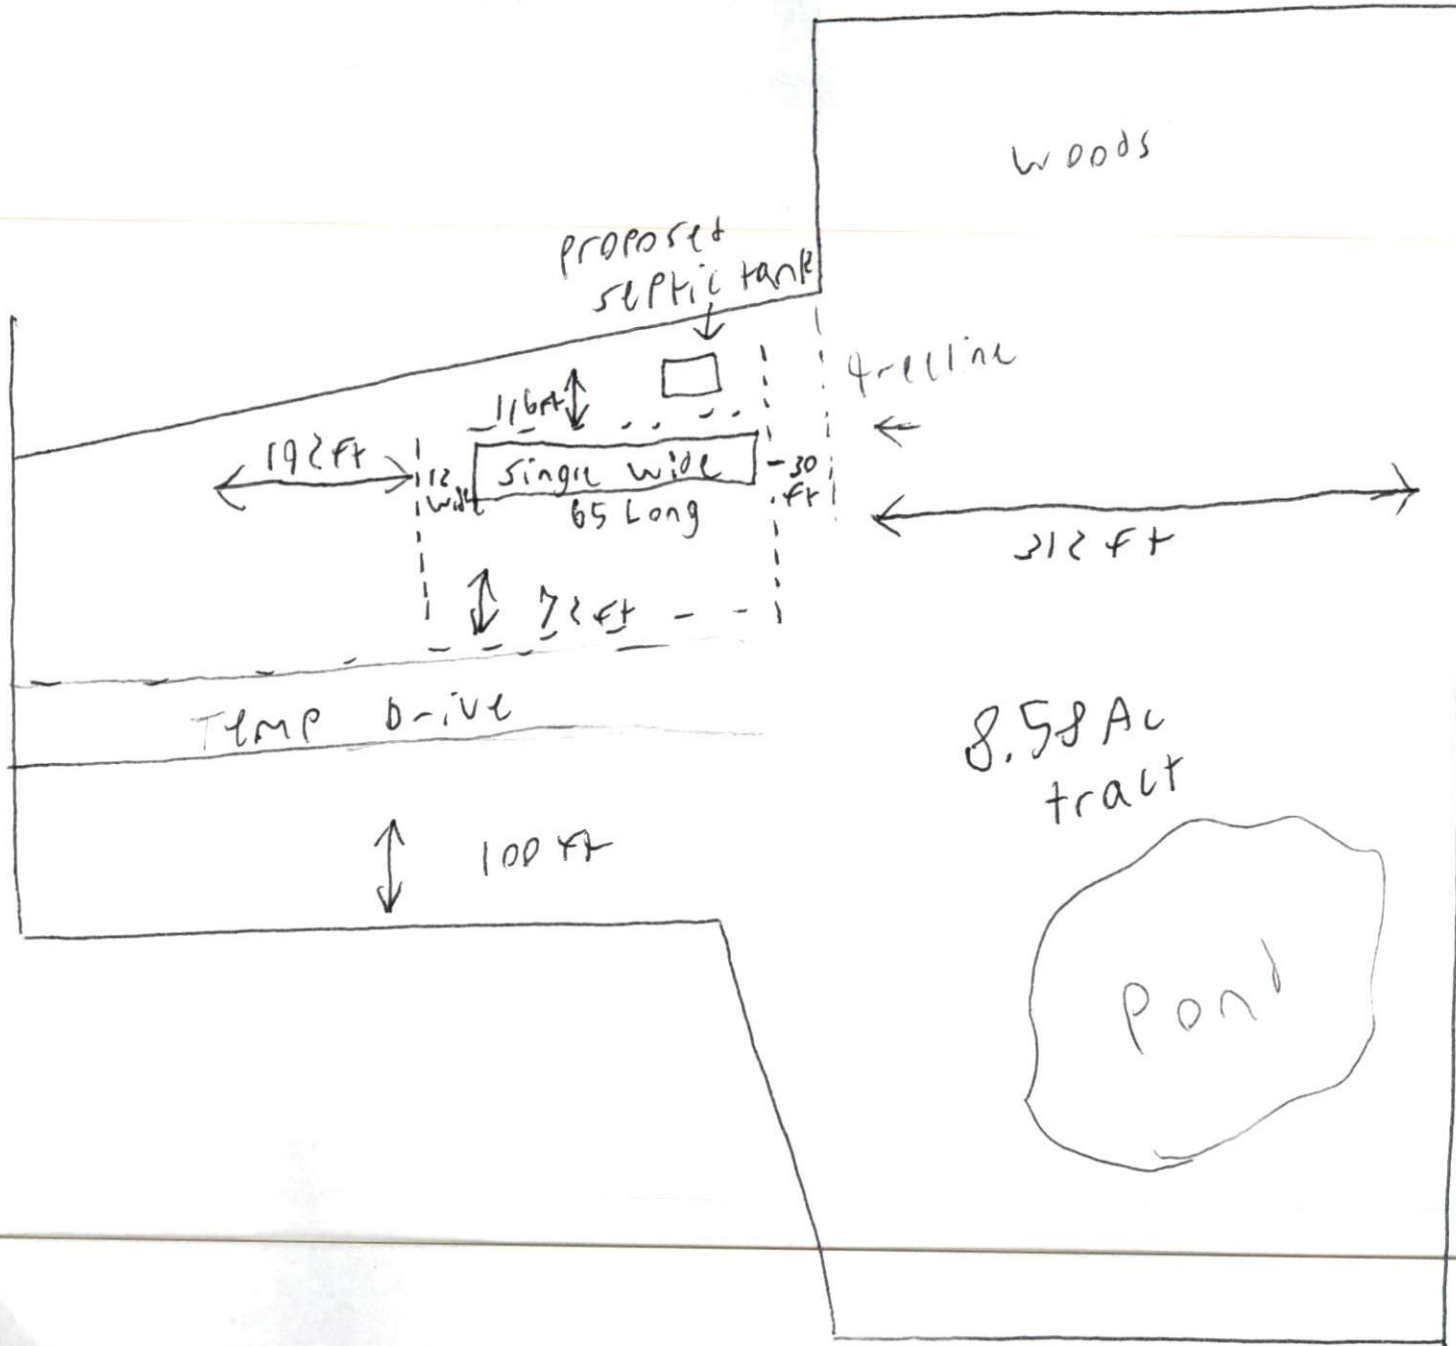

Building
 ~~setbacks~~
Front - 72ft
Rear - 116ft
side - 30ft
side corner - 192ft
max height
10 ft