


2x8 galvanized  
lag bolts to  
house joist  
band.  
flashing  
in between

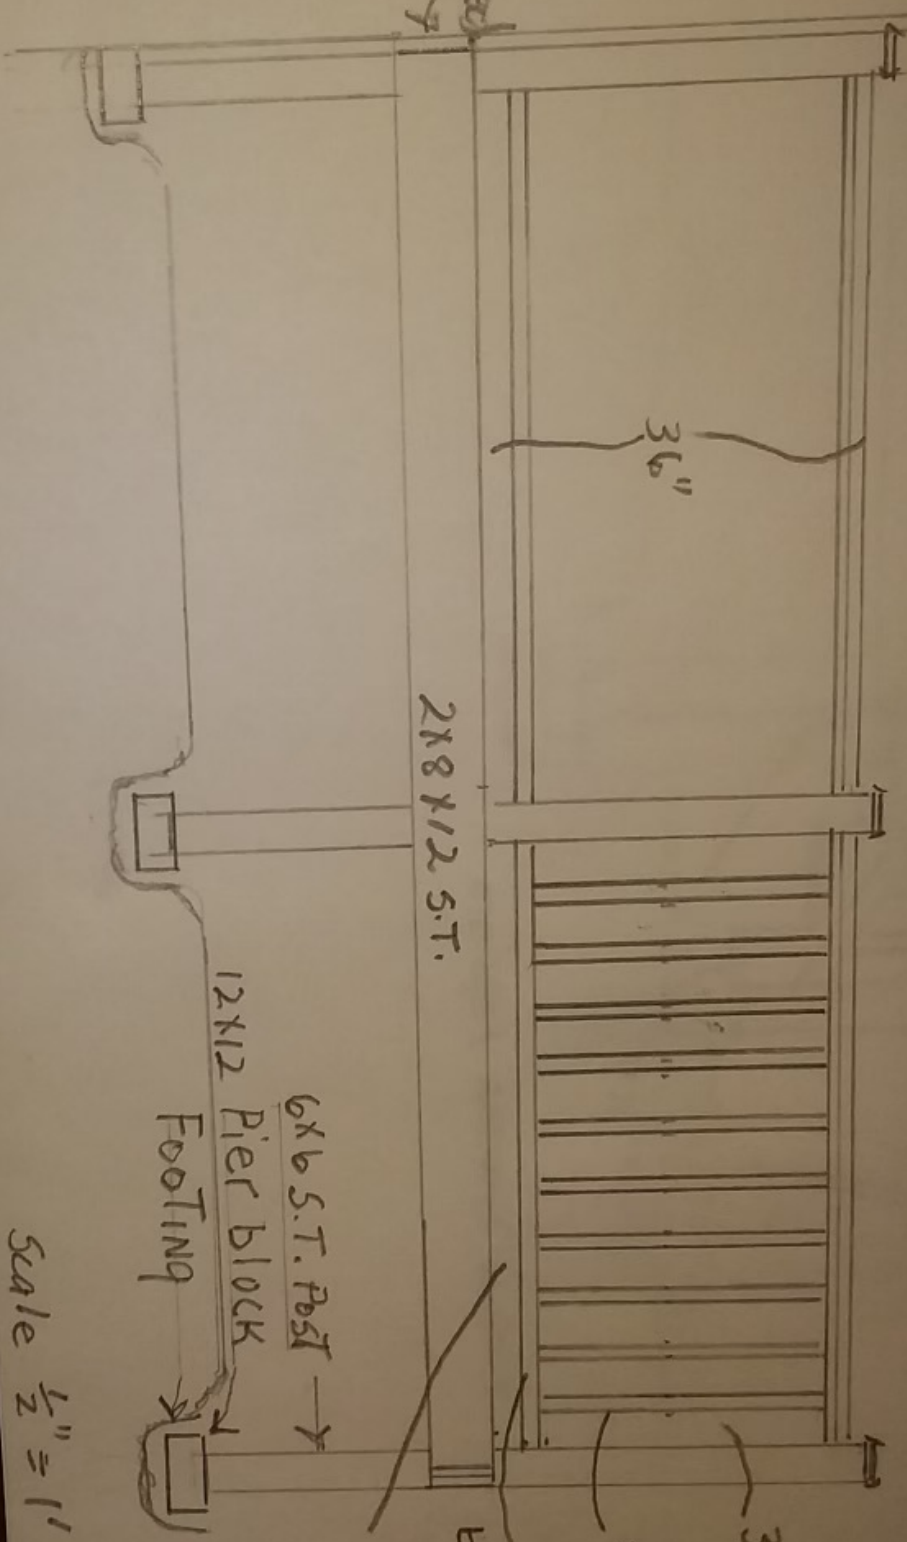

16'

STEPS  
4' 1

12x12  
Pier block  
Footing

6x6 S.T. Post

2x8 x 12 S.T.

36"

3 1/2" space

2" baluste

2x4  
bottom rail

3 1/2" space

Scale 1/2" = 1'