




A1 FRONT ELEVATION
03 1/4"=1'-0"

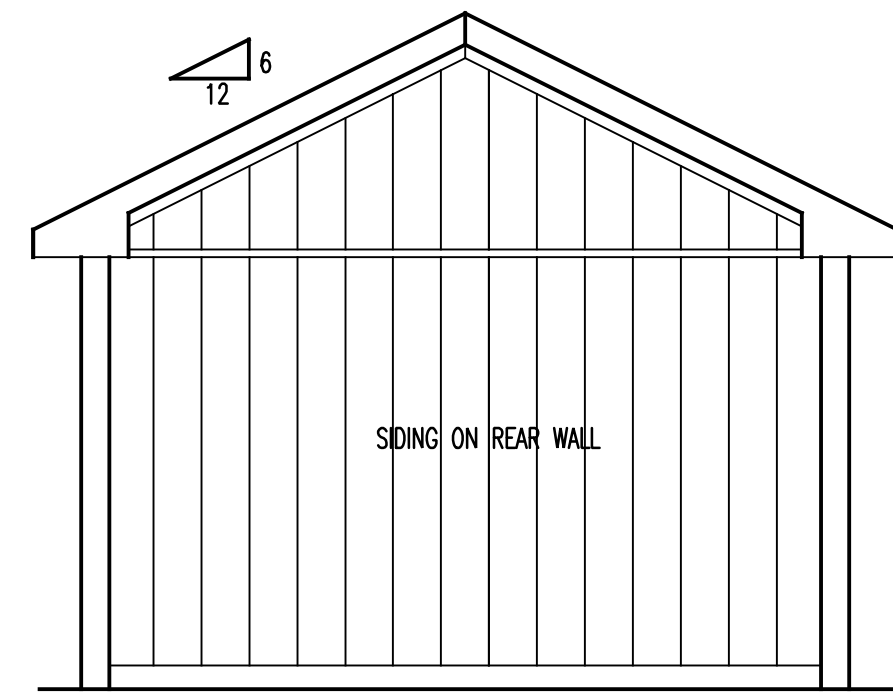


A1 REAR ELEVATION
01 1/4"=1'-0"

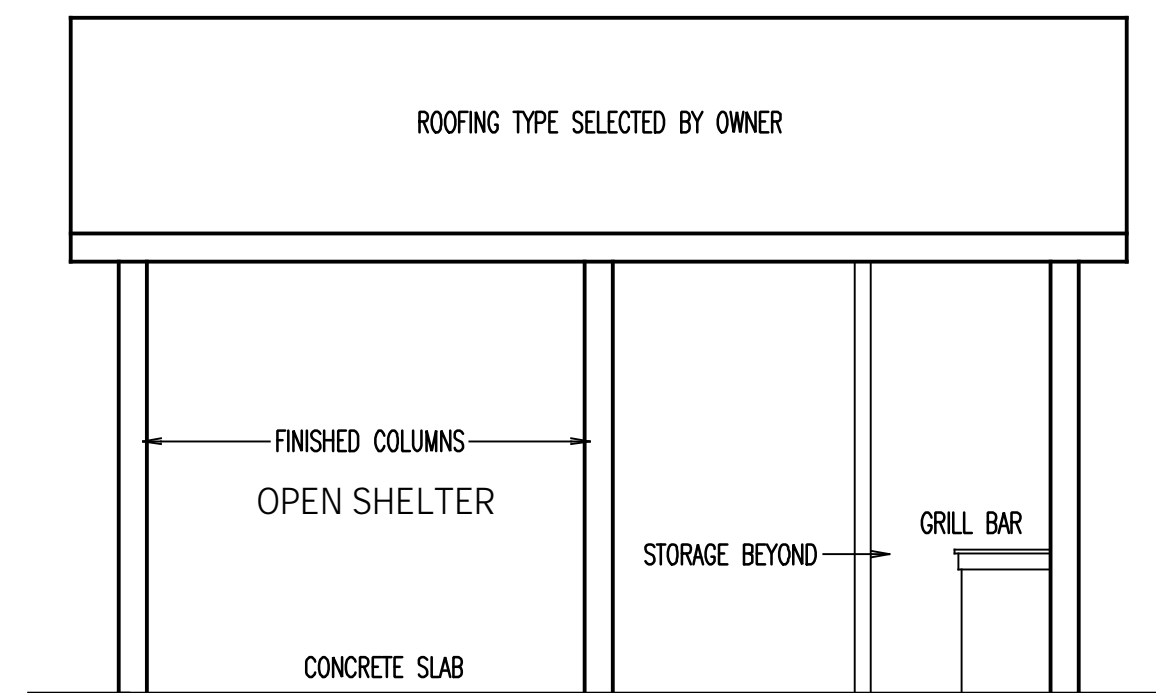

A1 RIGHT ELEVATION
01 1/4"=1'-0"

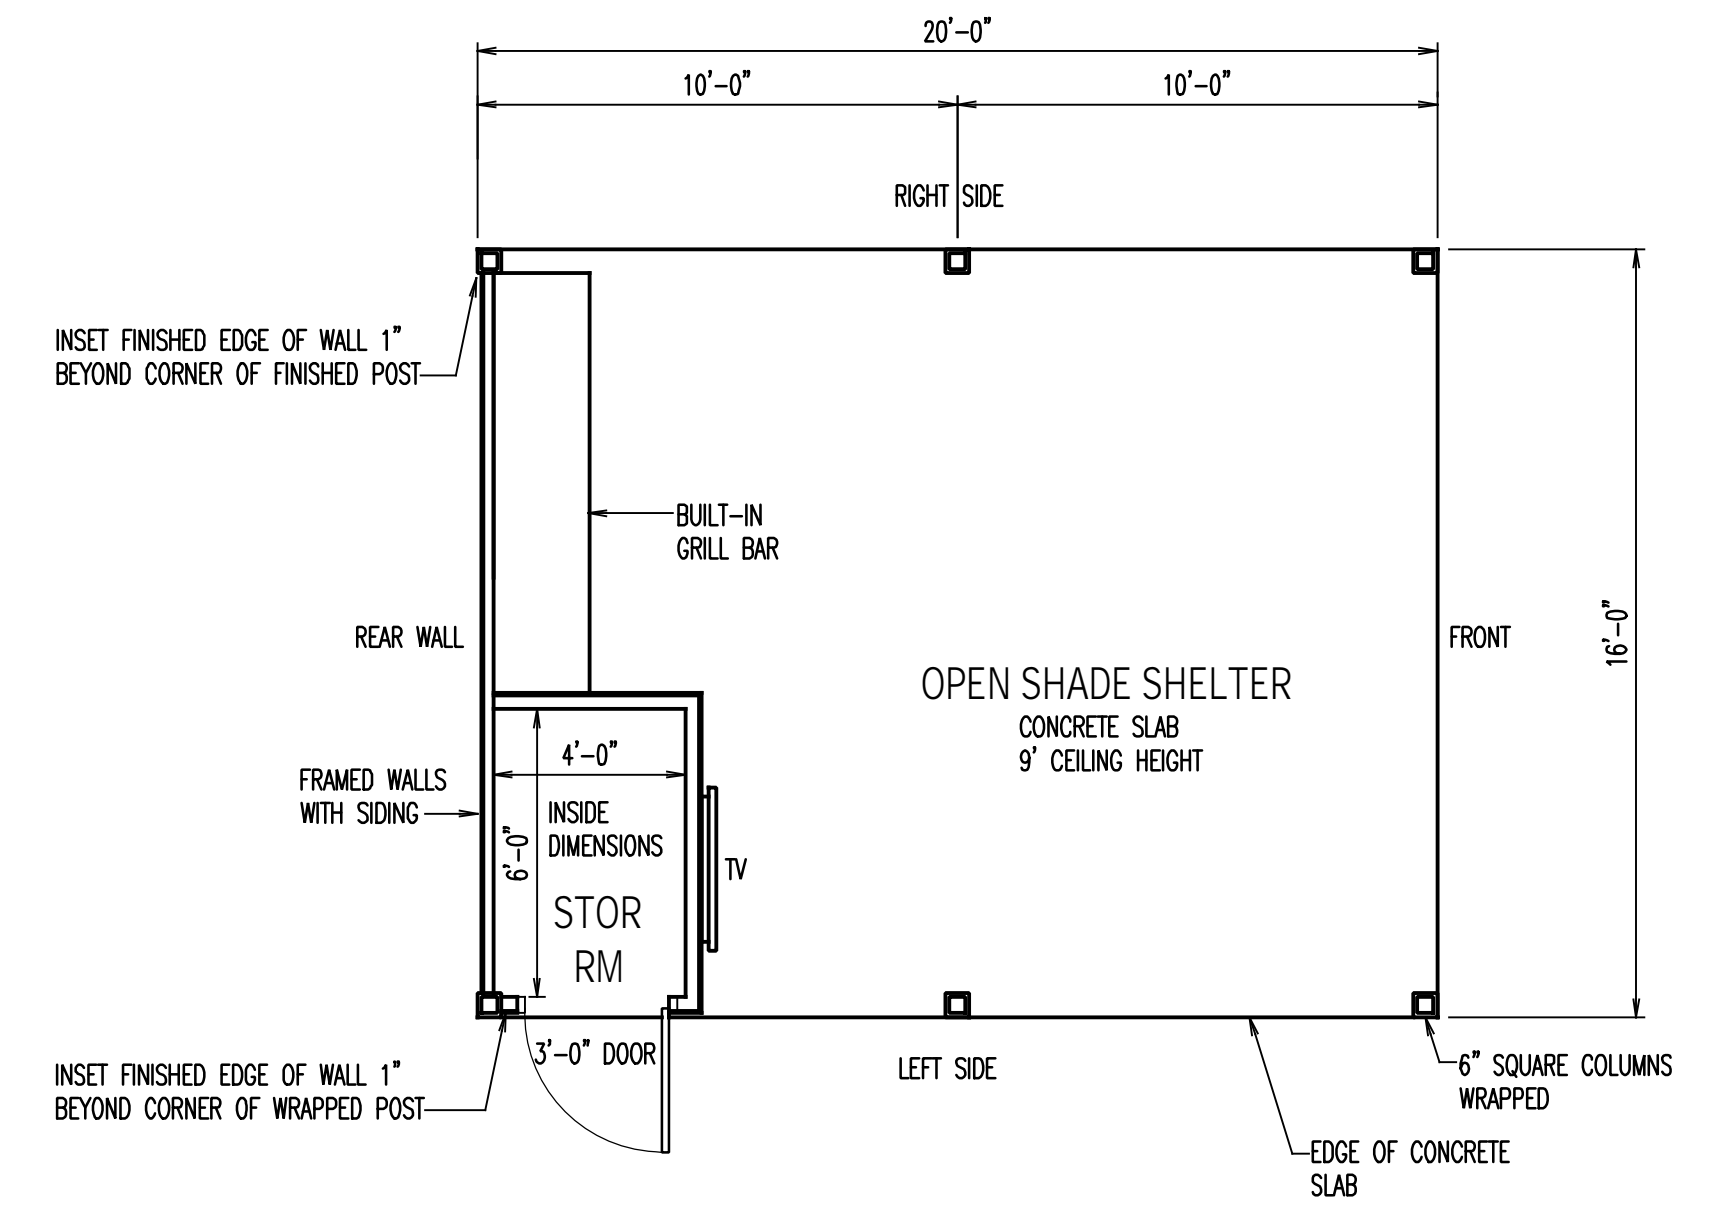

A1 POOL SHADE SHELTER PLAN
01 1/4"=1'-0"

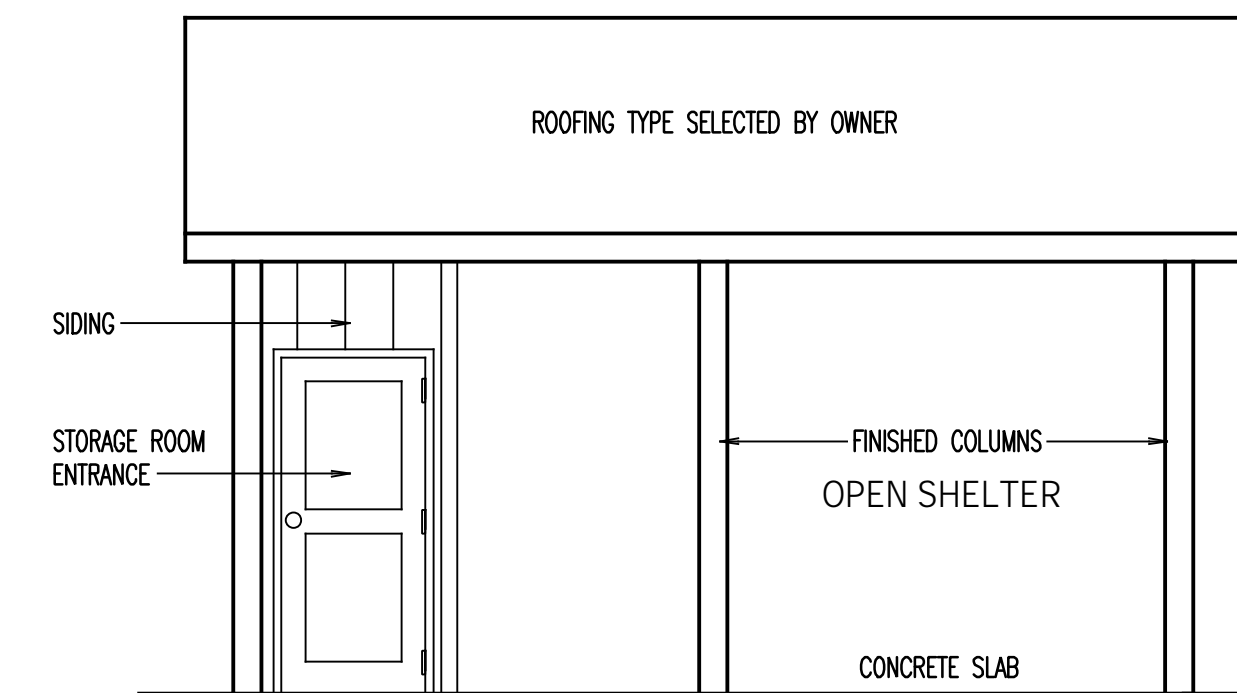


A1 LEFT ELEVATION
02 1/4"=1'-0"

BUILDING DESIGN BY:
S&S CONTRACTING
 6349 RIVER ROAD, FLOUAY, NC 27526


DAWSON RESIDENCE POOL SHADE SHELTER
 565 COTTON ROAD FUQUAY, N.C. HARNETT COUNTY

DESCRIPTION:
 PLAN AND EXTERIOR VIEWS
 REVISION:
 DATE:
 SEPTEMBER 2022


DRAWING:
A1

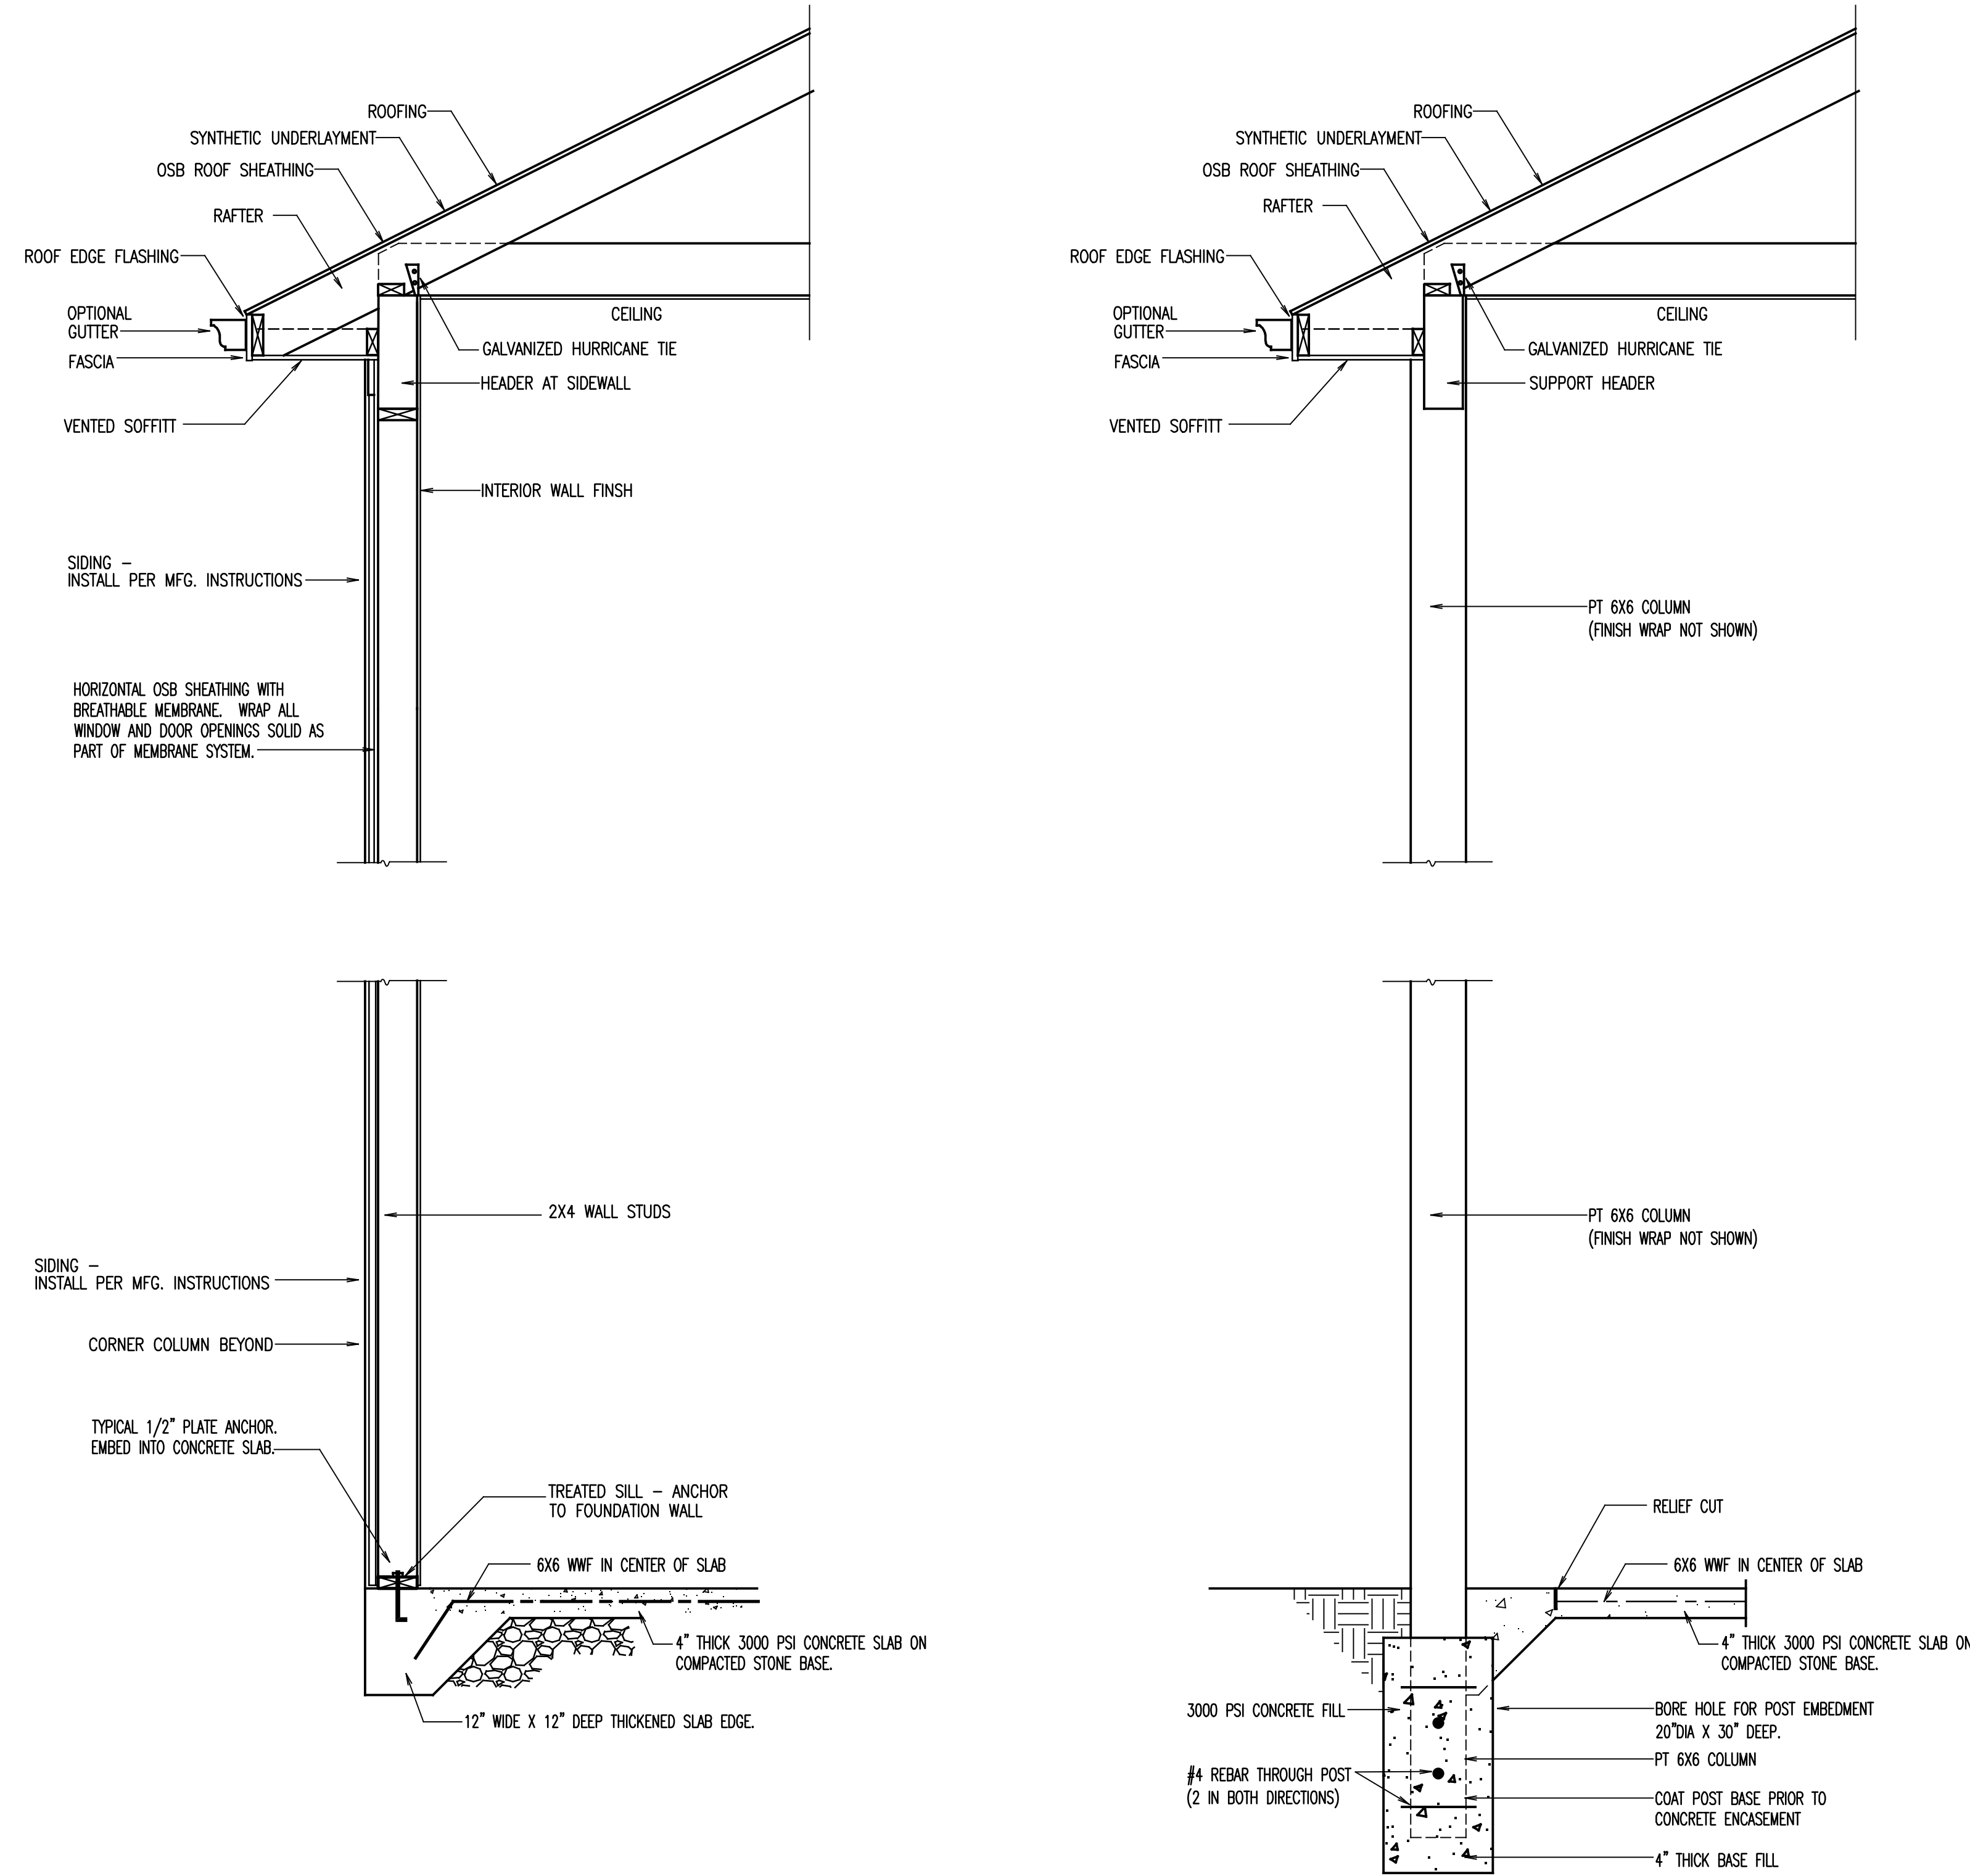


A2 WALL SECTIONS
04 NTS

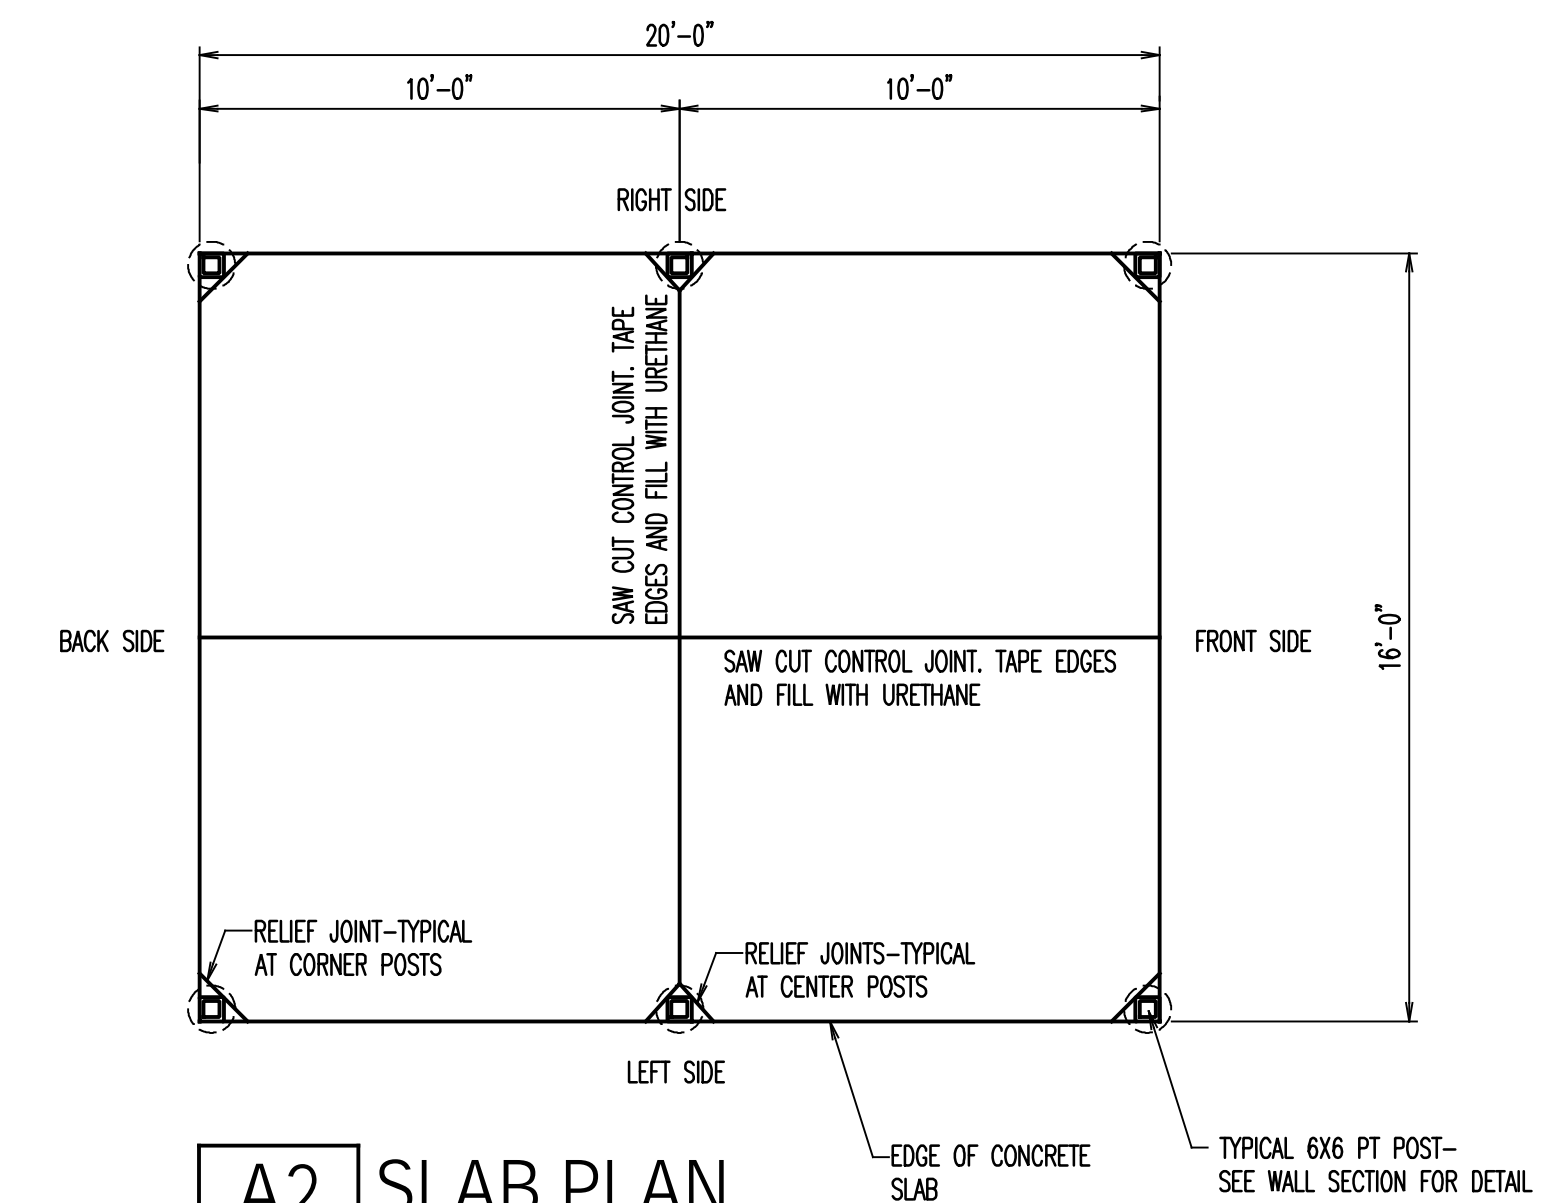

A2 SLAB PLAN
01 1/4" = 1'-0"

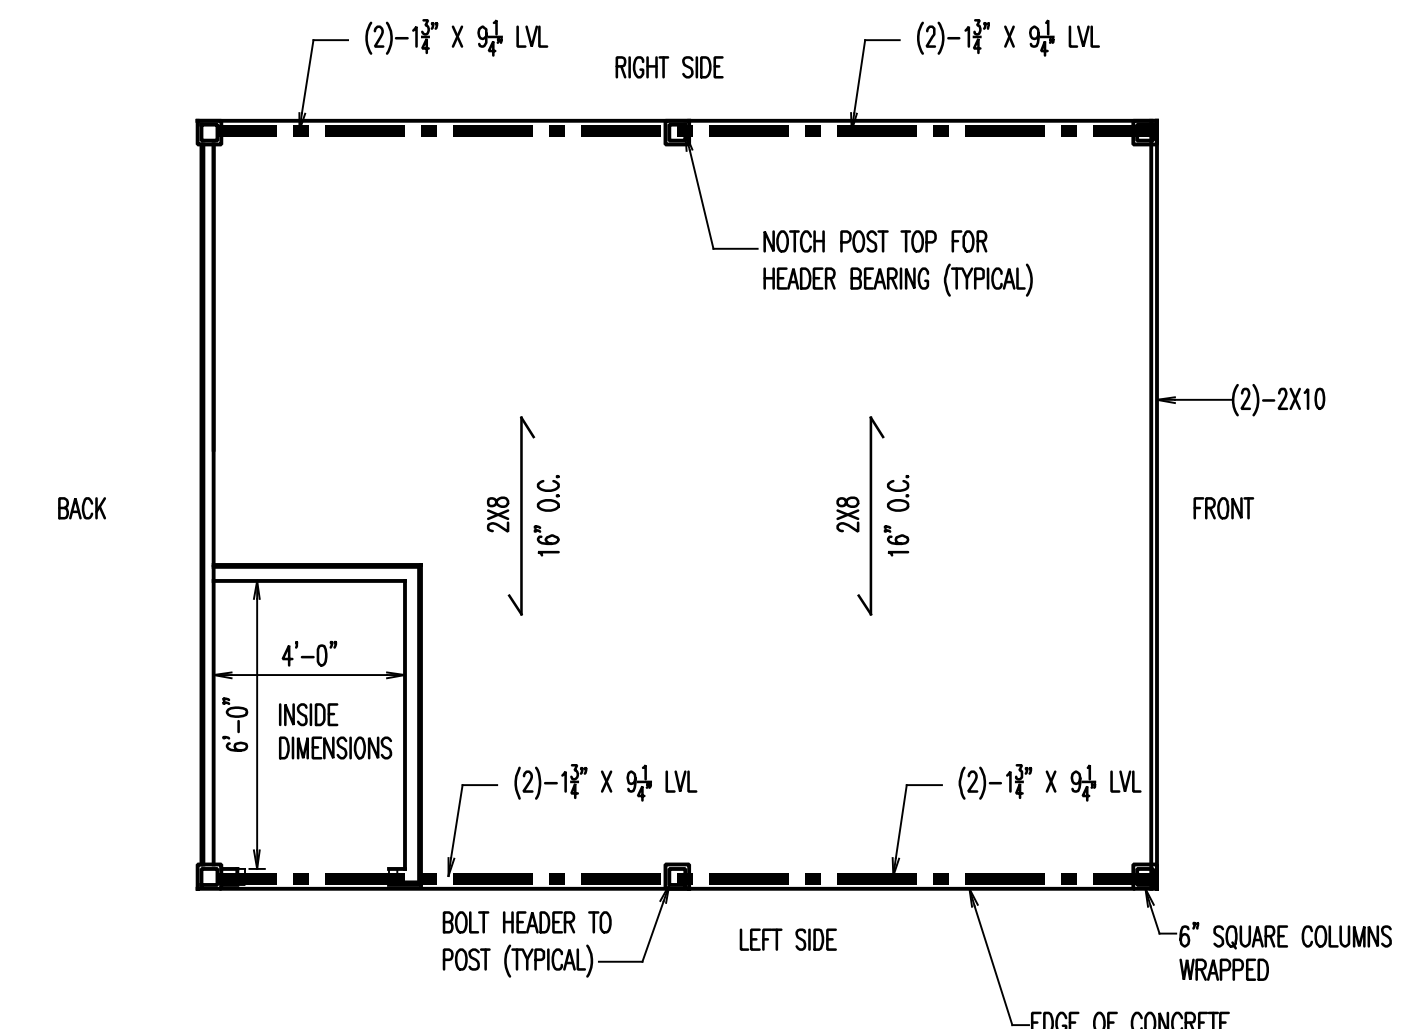

A2 FRAMING PLAN
02 1/4" = 1'-0"

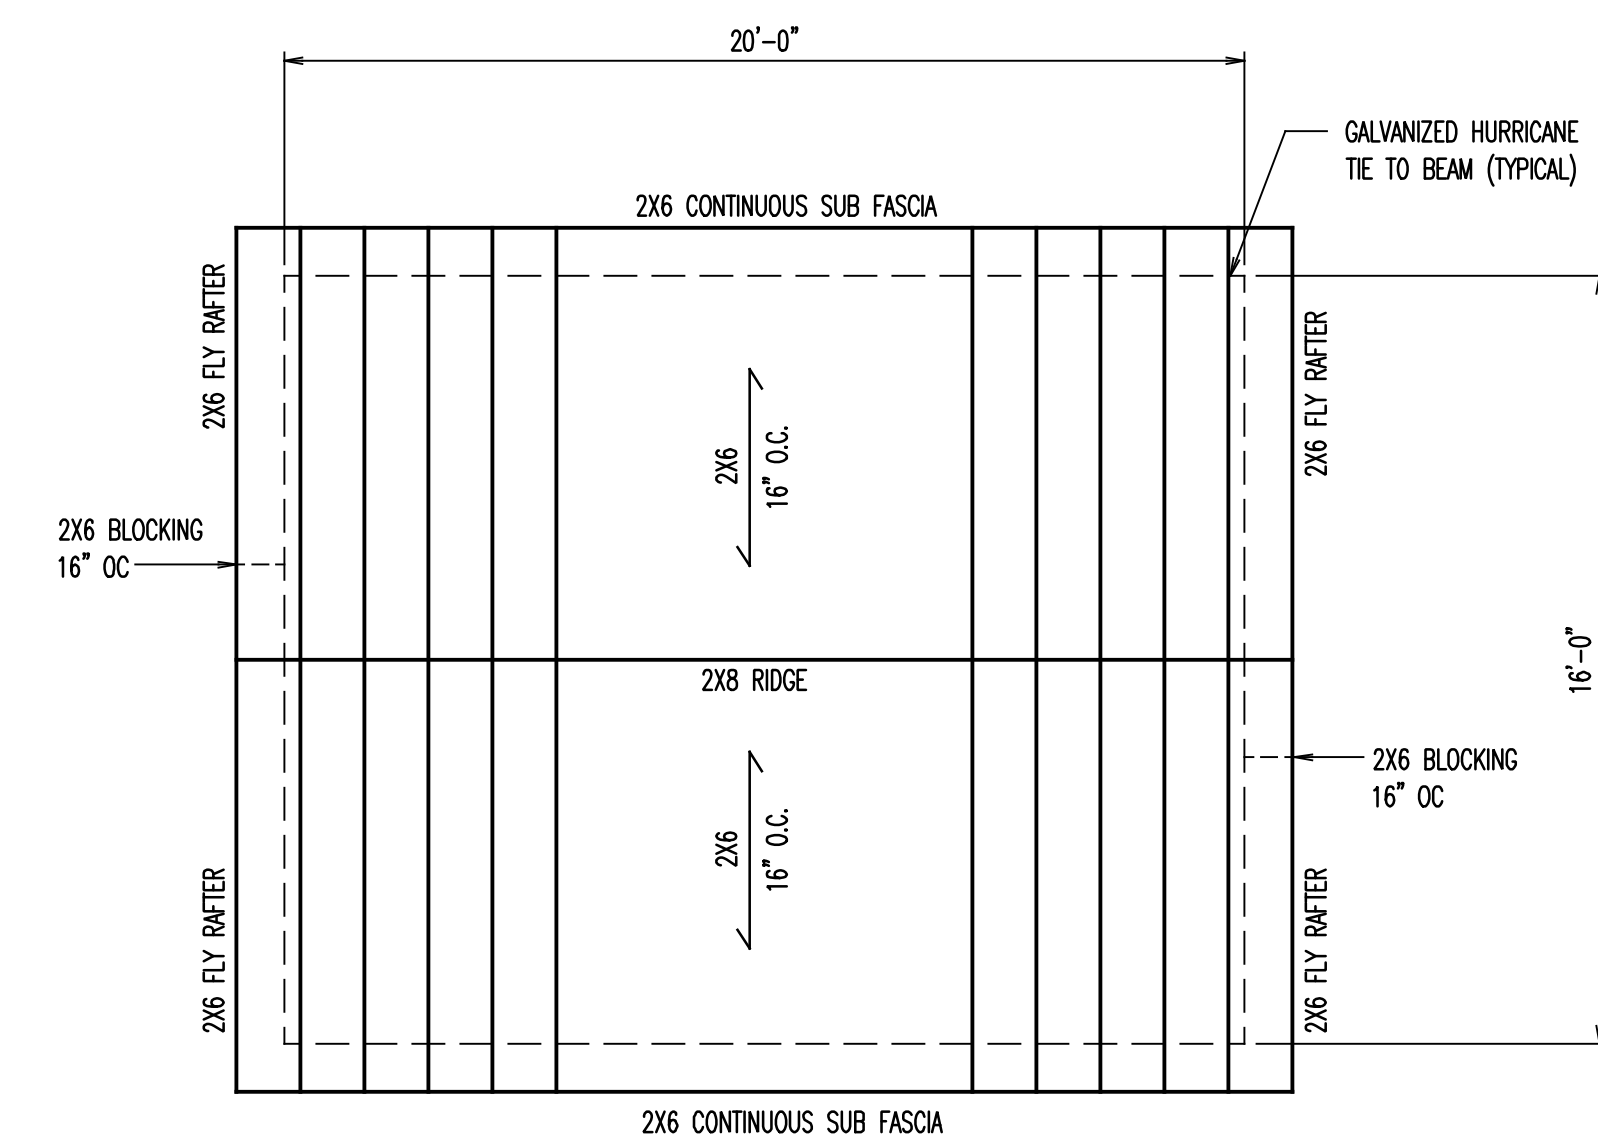

A2 ROOF PLAN
03 1/4" = 1'-0"



09 23 2022

STRUCTURAL DESIGN BY:
HOWERTON SERVICES, PLLC
LICENSE # P-1716
3513 CATHEDRAL BELL ROAD, RALEIGH, N.C. 27614

DAWSON RESIDENCE POOL SHADE SHELTER
565 COTTON ROAD FUQUAY, N.C. HARNETT COUNTY

DESCRIPTION:
FRAMING PLANS

REVISION:

DATE:
SEPTEMBER 2022

DRAWING:

A2