




FLOOR PLAN

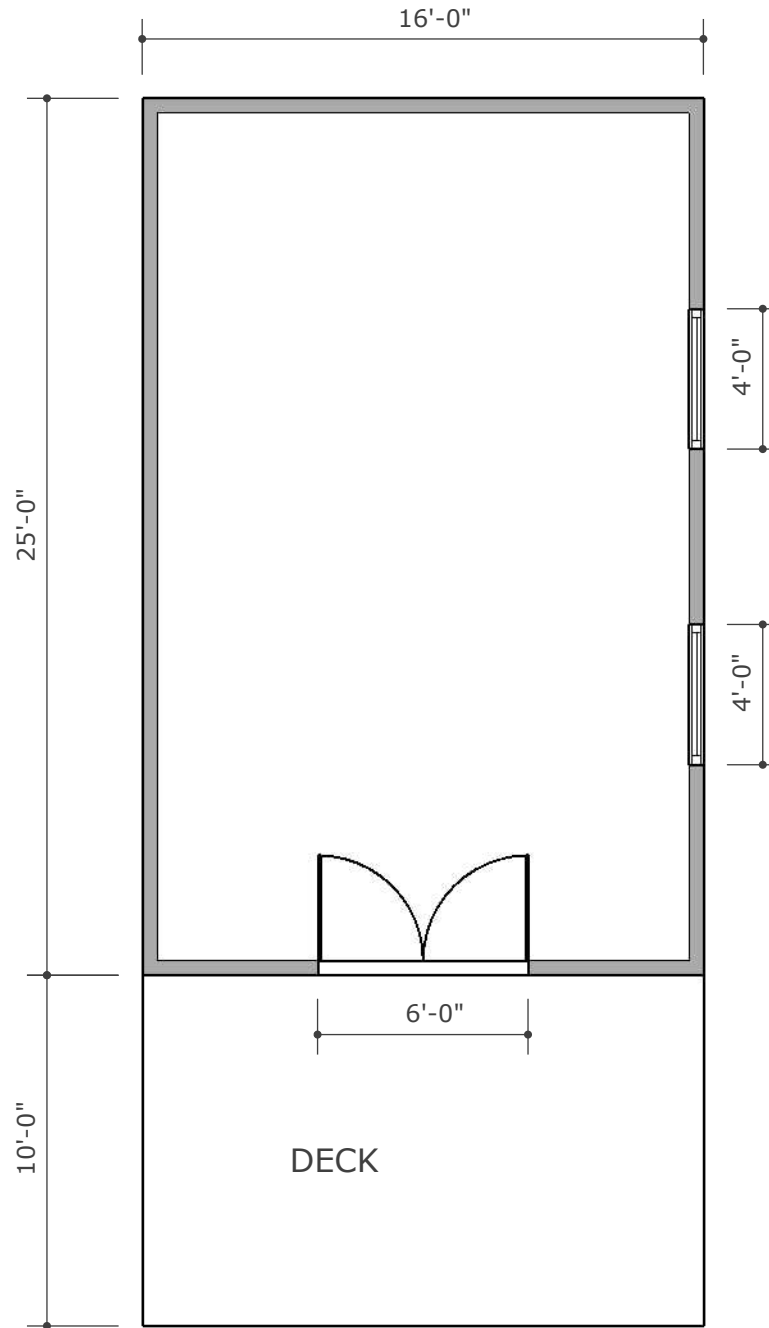

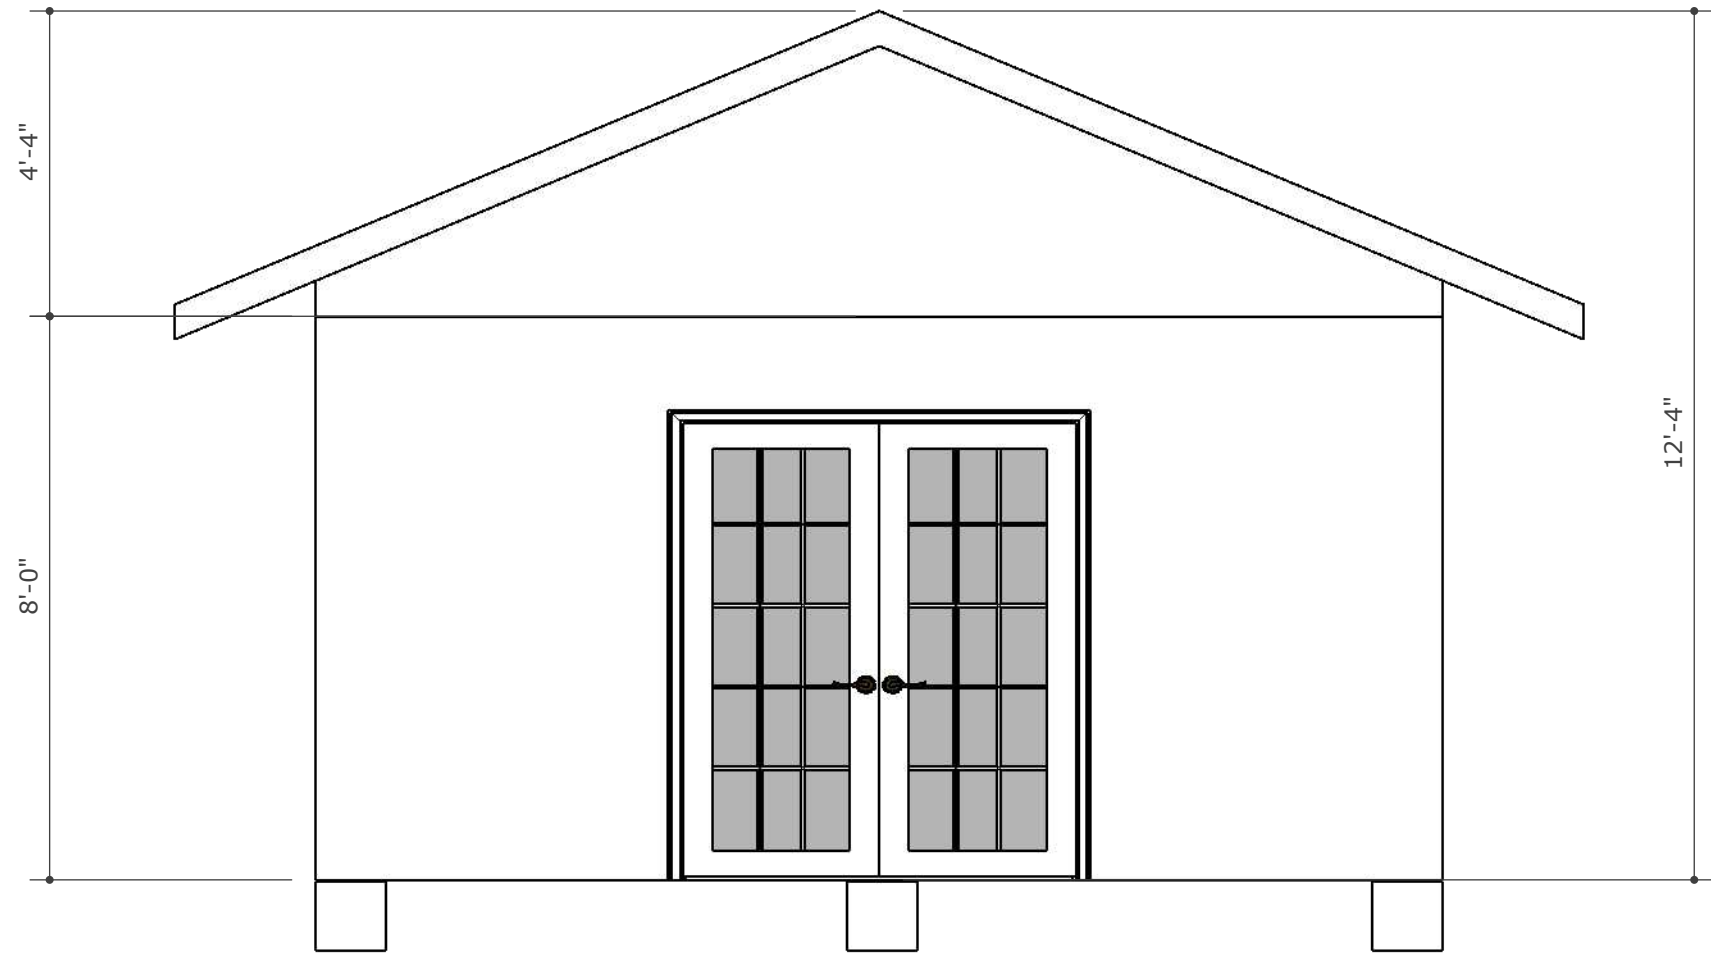


FRONT ELEVATION

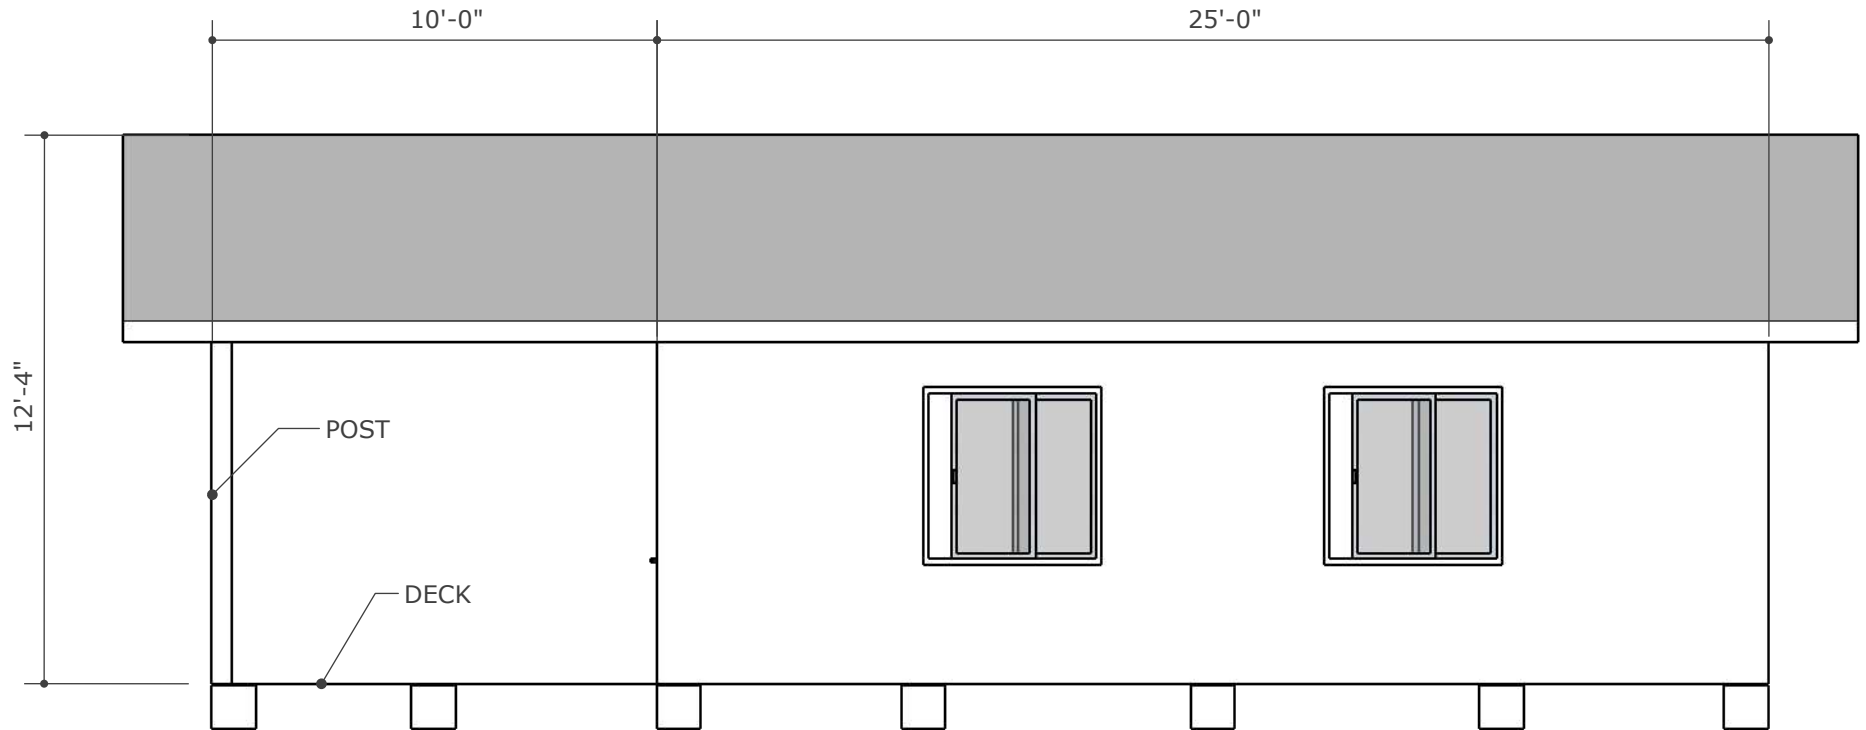


Moos Farm LLC.

RIGHT ELEVATION

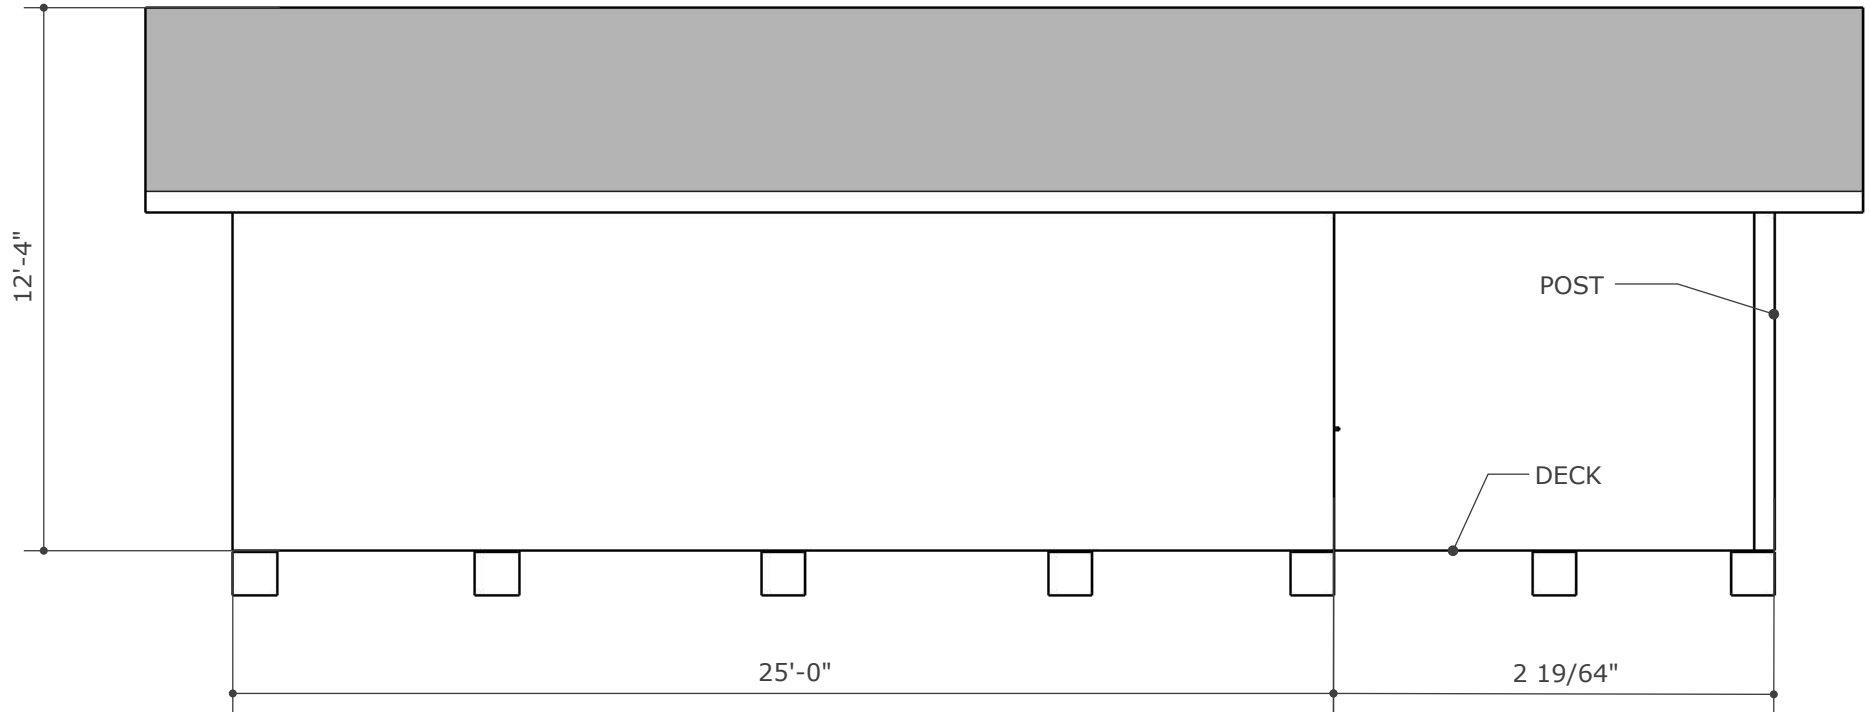

Moos Farm LLC.

LEFT ELEVATION

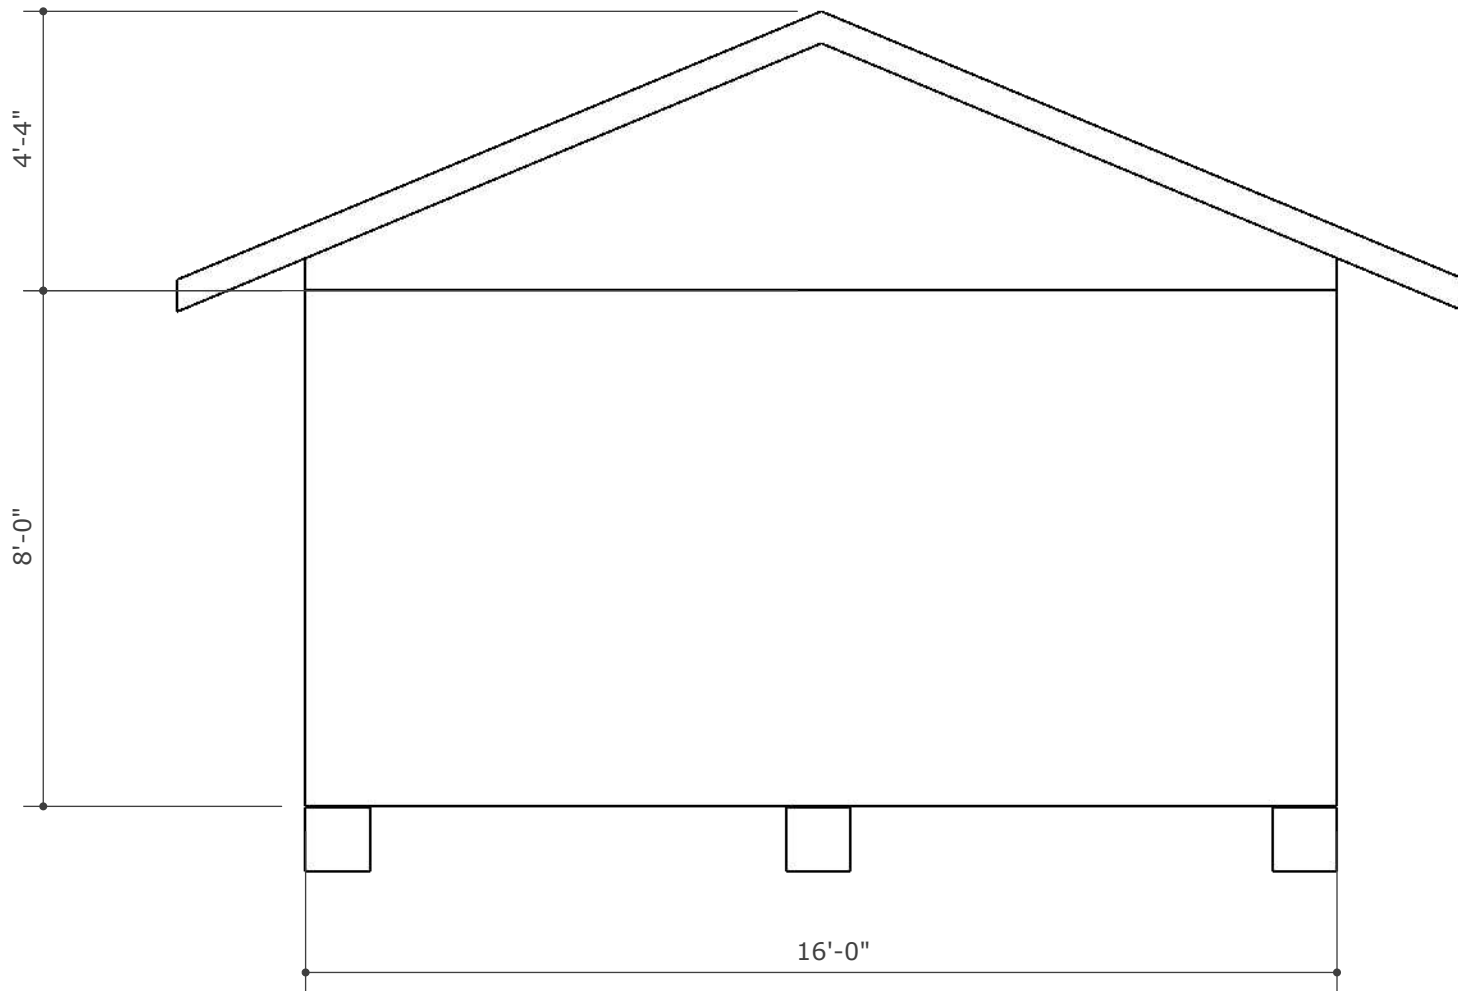

REAR ELEVATION

