

PERMIT # 25072 **Operation Permit**

New Installation  Septic Tank  Repair  Nitrification Line  Expansion


Name: (owner) William Pulley PROPERTY LOCATION: M<sup>c</sup>Nail Mill Knollwood  
 System Installer: Gene Backhoe SUBDIVISION Wood Haven Acres LOT # 14  
 Registration # 2444

Basement with plumbing:  Garage  Number of Bedrooms 3  
 Type of Water Supply:  Community  Public  Well Distance from well 100 feet

System Type: E-Z FLOW IIIg Types V and VI Systems expire in 5 years.

(In accordance with Table V a) Owner must contact Health Department 6 months prior to expiration for permit renewal.

This system has been installed in compliance with applicable North Carolina General Statutes, Rules for Sewage Treatment and Disposal, and all conditions of the Improvement Permit and Construction Authorization.

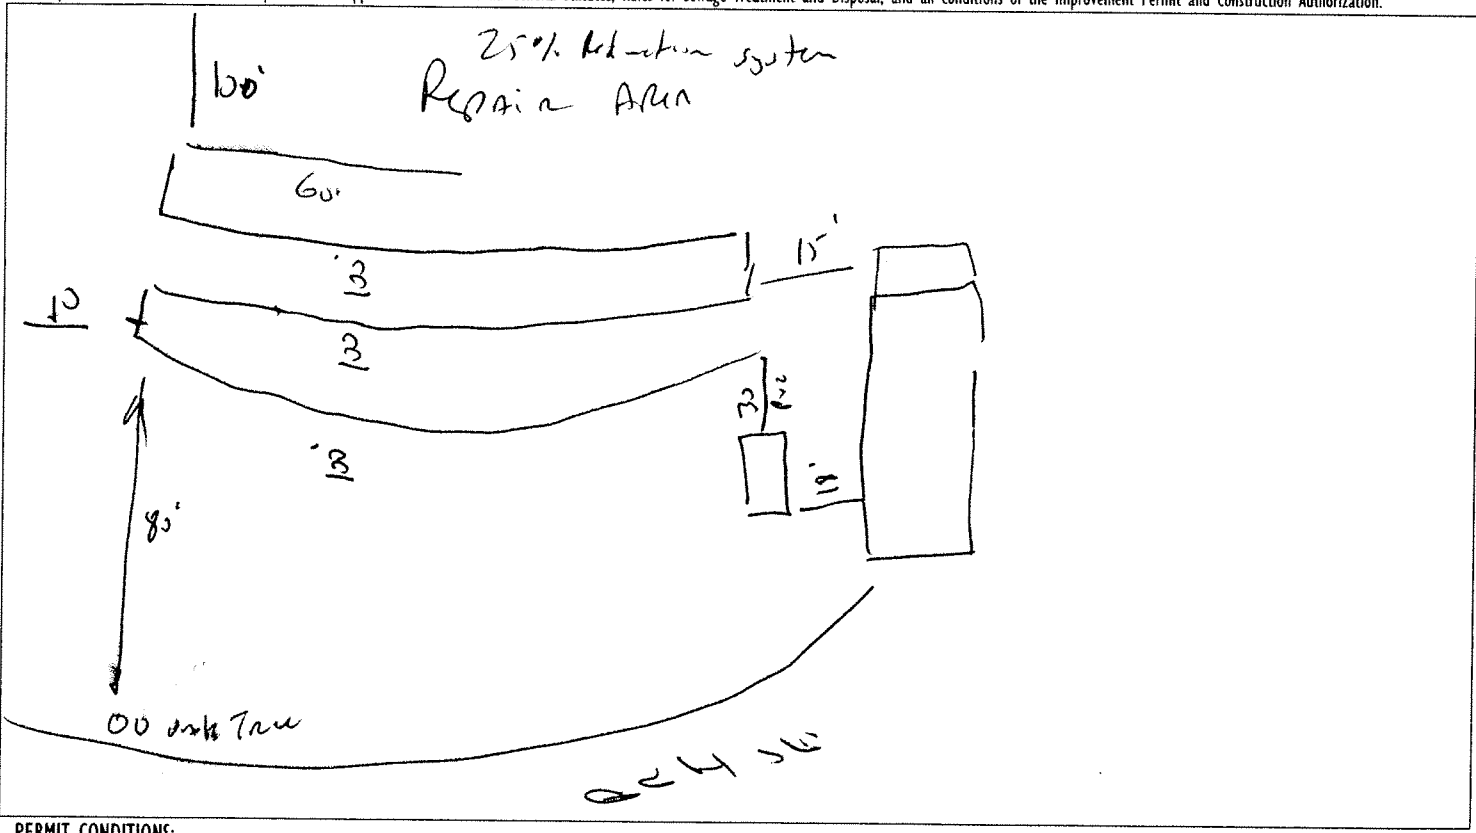

PERMIT CONDITIONS:

- I. Performance: System shall perform in accordance with Rule .1961.
- II. Monitoring: As required by Rule .1961.
- III. Maintenance: As required by Rule .1961. Other: \_\_\_\_\_  
 Subsurface system operator required? Yes  No   
 If yes, see attached sheet for additional operation conditions, maintenance and reporting.
- IV. Operation: \_\_\_\_\_
- V. Other: \_\_\_\_\_

Following are the specifications for the sewage disposal system on the above captioned property.

Type of system:  Conventional  Other E-Z FLOW Septic Tank: 1000 gallons Pump Tank: \_\_\_\_\_ gallons  
 Subsurface Drainage Field: No. of ditches 1 exact length of each ditch 360 feet width of ditches 3 feet depth of ditches 18 inches  
 French Drain Required: \_\_\_\_\_ Linear feet

Authorized State Agent [Signature] Date 02-20-09