

HTE# 06-5-16096

Harnett County Department of Public Health 19073

PERMIT # 23337

Operation Permit

New Installation Septic Tank Repair Nitrification Line Expansion

Name: (owner) Harley G Frame Jr

PROPERTY LOCATION: SR 1546 Young Rd

System Installer: Kenneth Weekes

SUBDIVISION AD. Young

LOT # 2

Basement with plumbing: Garage Number of Bedrooms 3

Type of Water Supply: Community Public Well


Distance from well 50' feet

System Type: 15% REDUCTION SYSTEM Type III G

Types V and VI Systems expire in 5 years.

Owner must contact Health Department 6 months prior to expiration for permit renewal.

This system has been installed in compliance with applicable North Carolina General Statutes, Rules for Sewage Treatment and Disposal, and all conditions of the Improvement Permit and Construction Authorization.

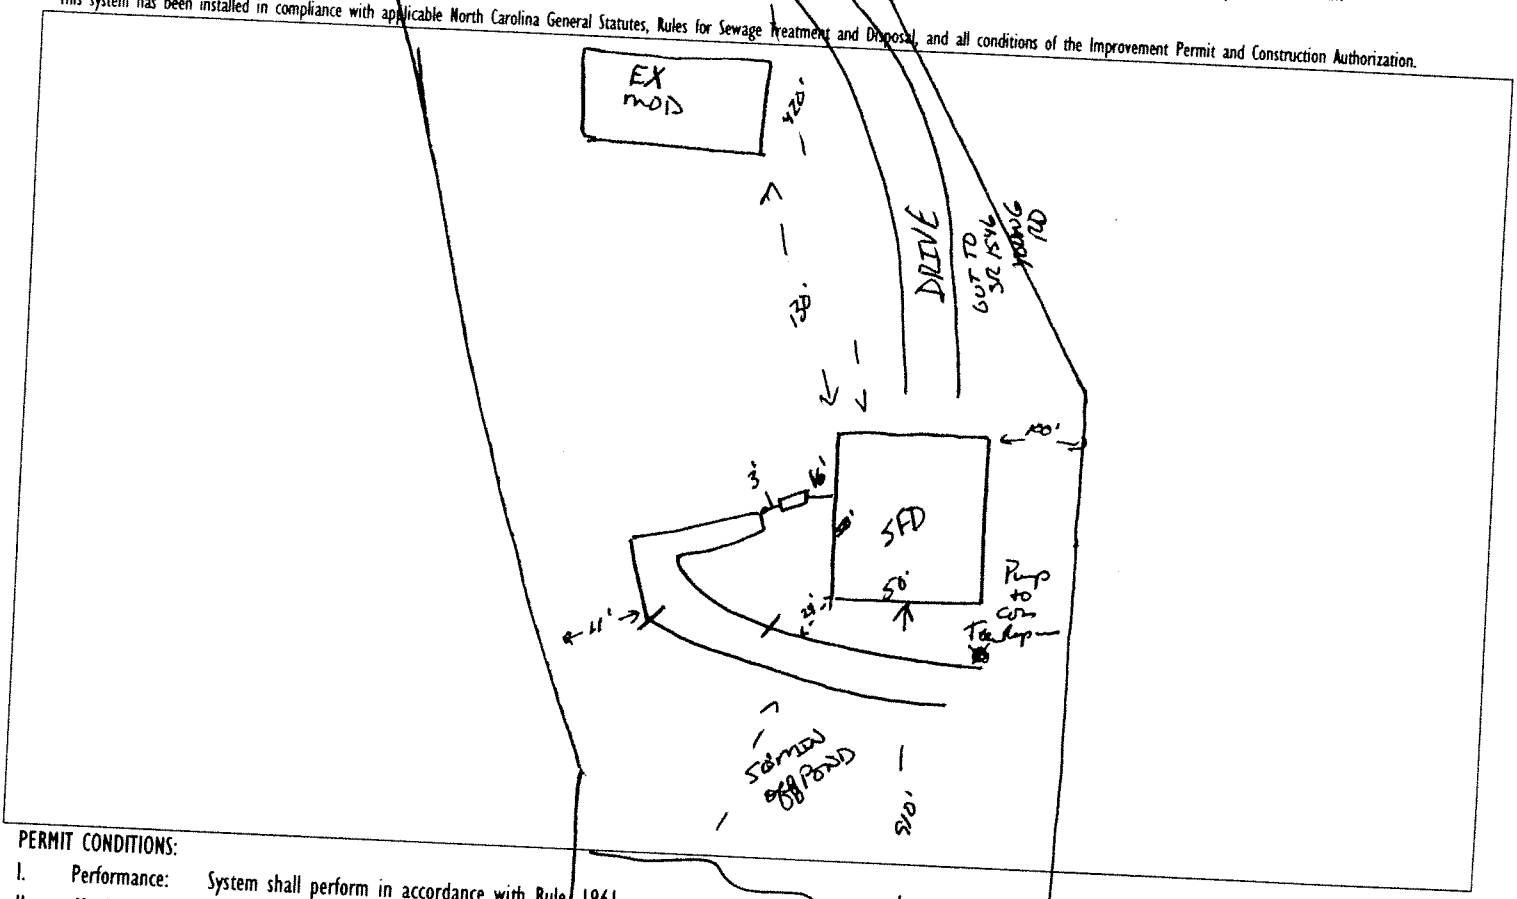

PERMIT CONDITIONS:

- I. Performance: System shall perform in accordance with Rule .1961.
- II. Monitoring: As required by Rule .1961.
- III. Maintenance: As required by Rule .1961. Other: _____

Subsurface system operator required? Yes No

If yes, see attached sheet for additional operation conditions, maintenance and reporting.

- IV. Operation: _____
- V. Other: _____

Following are the specifications for the sewage disposal system on the above captioned property.

Type of system: Conventional Other 15% REDUCTION Syst Size of tank: Septic Tank: 1000 gallons Pump Tank: _____ gallons

Subsurface Drainage Field No. of ditches 2 exact length of each ditch 120 feet width of ditches 3 feet depth of ditches 30-22-18 inches

French Drain Required: _____ Linear feet

Authorized State Agent James E. Manhart III

Date 1-23-07