

Harnett County Department of Public Health

Operation Permit

PERMIT # SFD2201-00092

New Installation Septic Tank Nitrification Line Repair Expansion

PROPERTY LOCATION: 32 TIMBER LAKE LN (12042)

Name: (owner) TRIANGLE HOME PROS SUBDIVISION TRIANGLE HOME PROS LOT # 2

System Installer: ADYCKE ESCROWING


Basement with plumbing: Garage Number of Bedrooms 4

Type of Water Supply: Community Public Well Distance from well NA feet

System Type: 25% PROJECTION SYSTEM TITC Types V and VI Systems expire in 5 years.

(In accordance with Table V a) Owner must contact Health Department 6 months prior to expiration for permit renewal.

This system has been installed in compliance with applicable North Carolina General Statutes, Rules for Sewage Treatment and Disposal, and all conditions of the Improvement Permit and Construction Authorization.

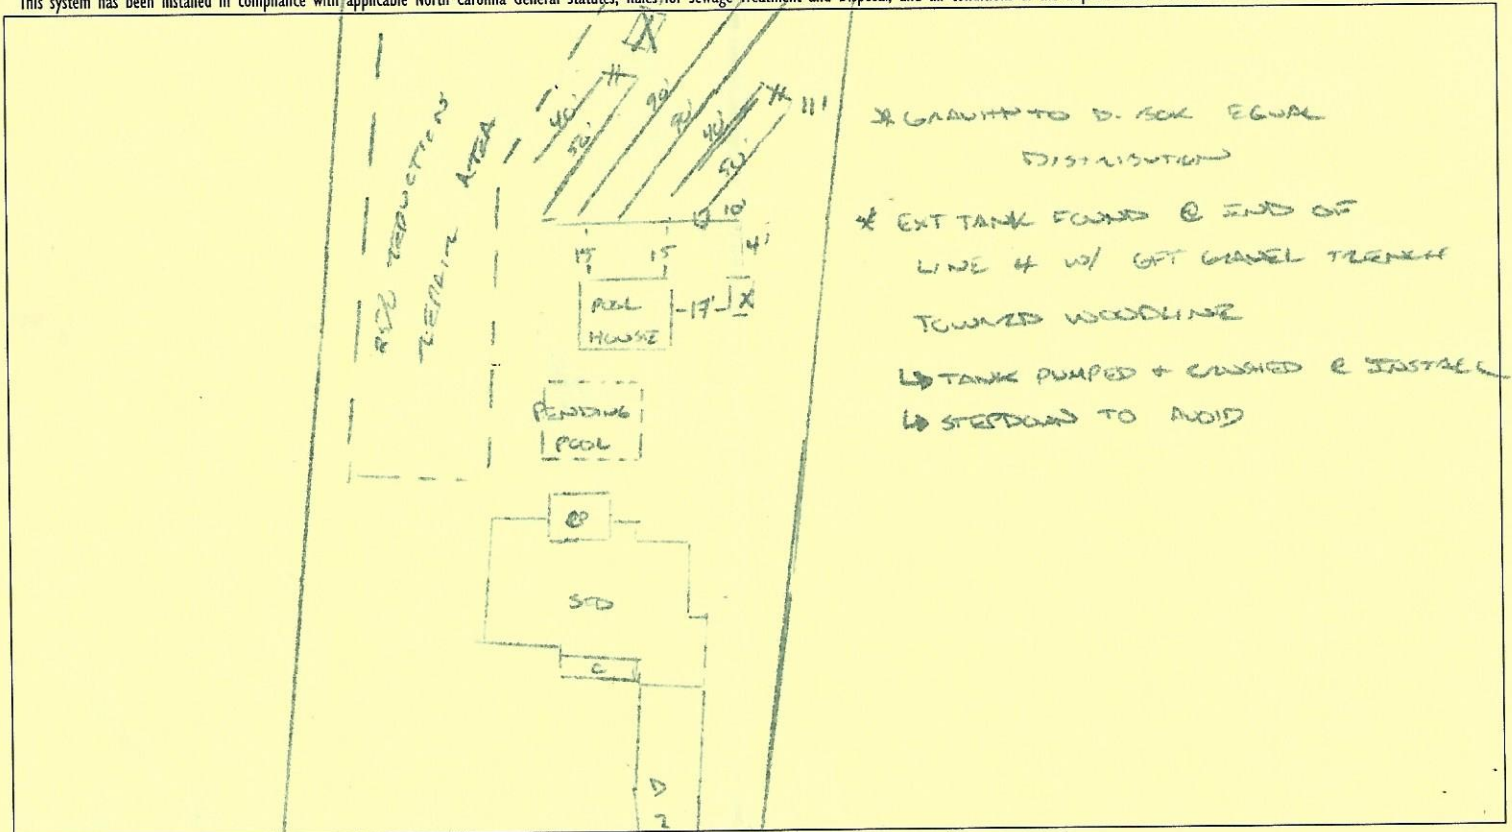

PERMIT CONDITIONS:

- I. Performance: System shall perform in accordance with Rule .1961.
- II. Monitoring: As required by Rule .1961.
- III. Maintenance: As required by Rule .1961. Other: _____

Subsurface system operator required? Yes No

If yes, see attached sheet for additional operation conditions, maintenance and reporting.

IV. Operation: TIMBER LAKE LN.

V. Other: _____

D-Box Pump Alarm H2O Line PWR Line

Following are the specifications for the sewage disposal system on the above captioned property.

Type of system: Conventional Other EE FLOW TITC Septic Tank: 1250 gallons Pump Tank: _____ gallons
 Subsurface No. of exact length Septic Tank: _____ width of depth of
 Drainage Field ditches 4 of each ditch 90 feet ditches 3 feet ditches 20 inches
 French Drain Required: _____ Linear feet

Authorized State Agent [Signature] Date 09/16/2022