

Concrete PATIO

2X10 PT SYP LEDGER

STAIRS TO YARD


Double 2X10 PT SYP GIRDER

DOUBLE 2X8 PT SYP JOIST

Double 2X10 PT SYP BAND JOIST

6X6 PT SYP POSTS


42" ELEVATION

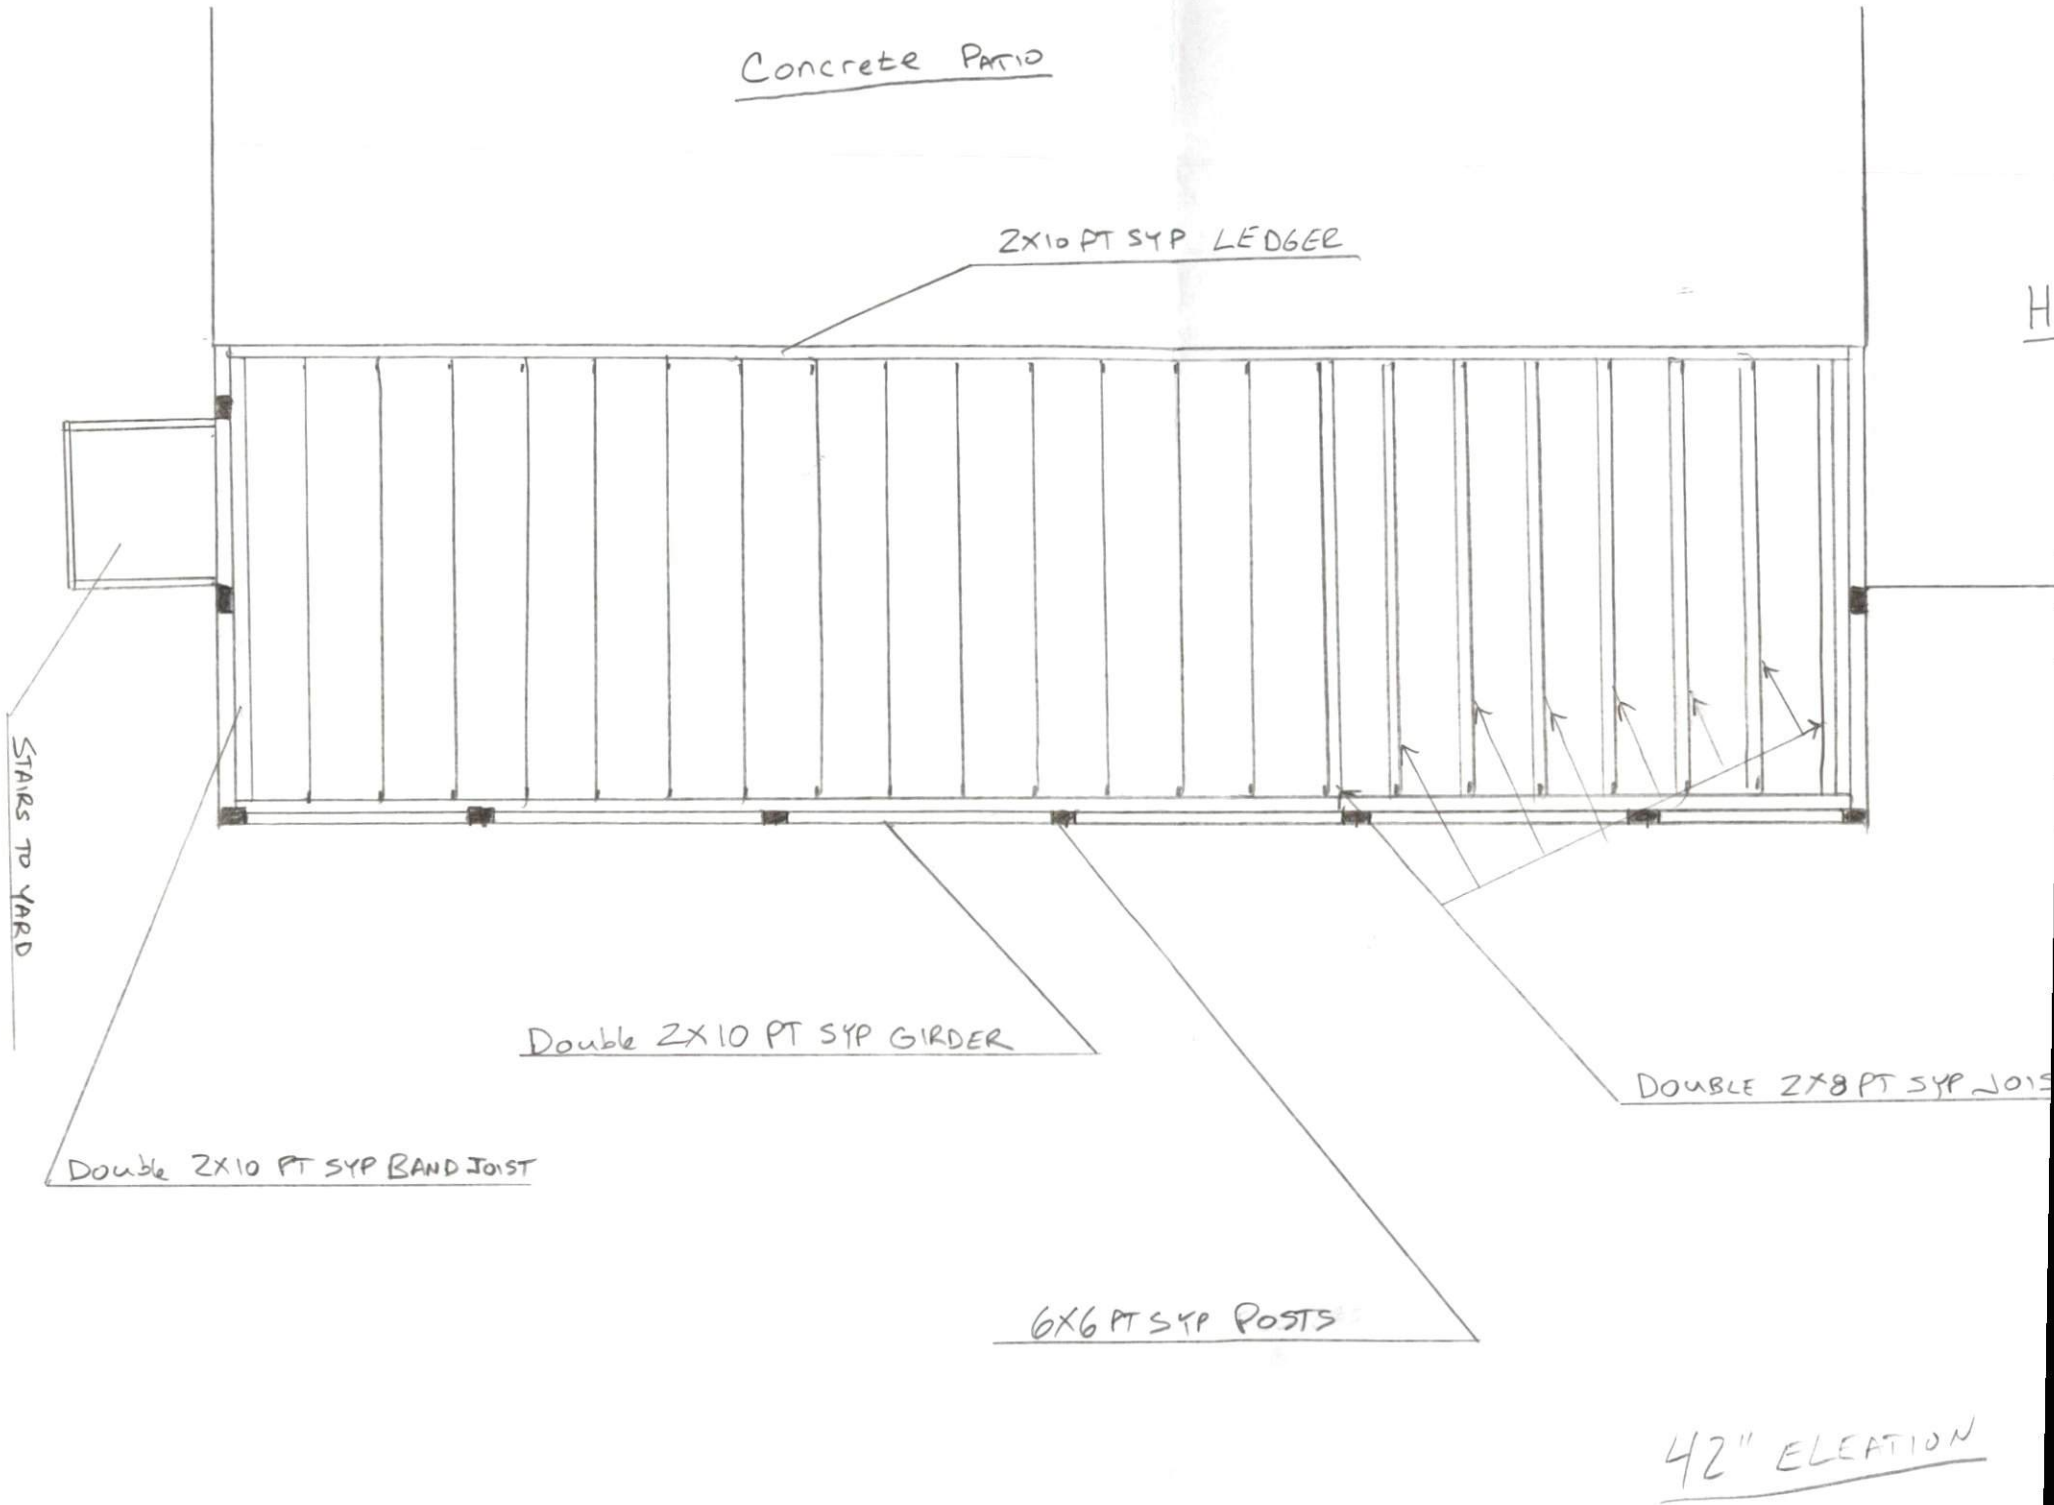

1/4 SCALE


FRONT VIEW

1: 38" Composite Railing w/BALUSTERS @ 4" SPACING

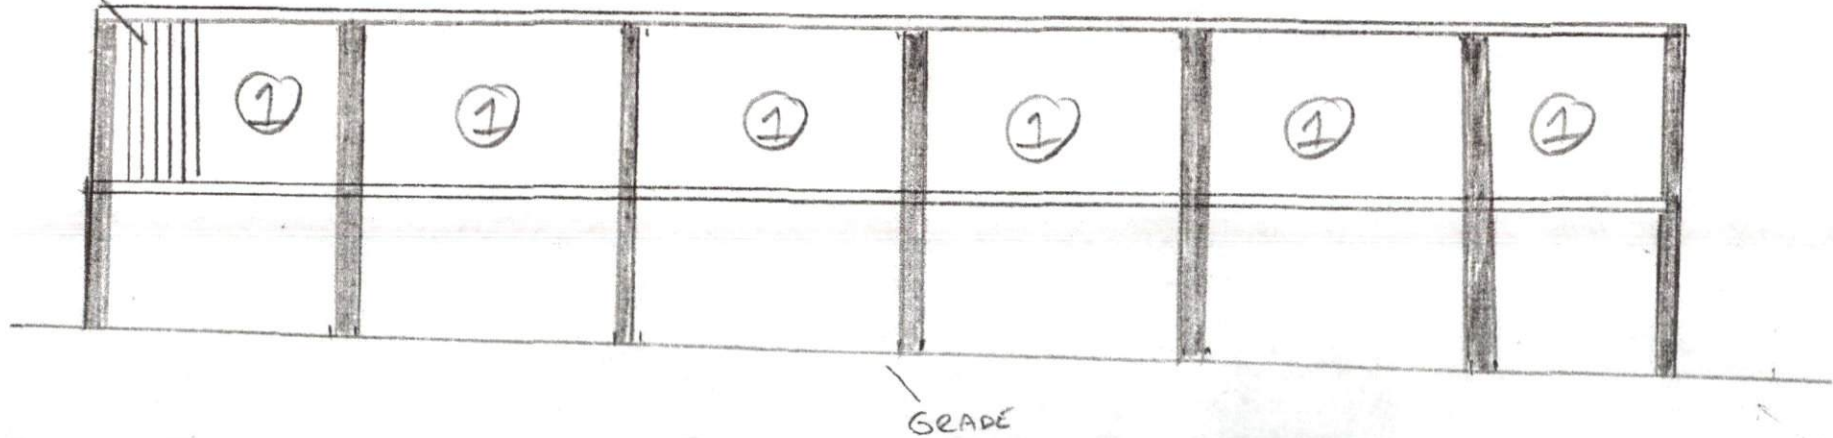


1/4 SCALE

RIGHT SIDE VIEW

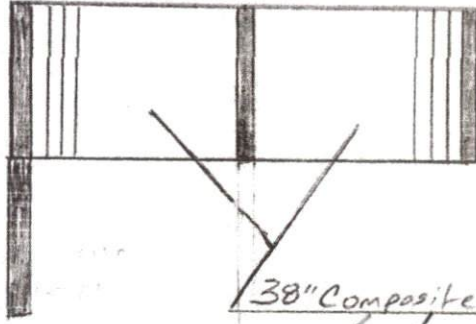

38" Composite Railing w/ balusters @ 4" spacings

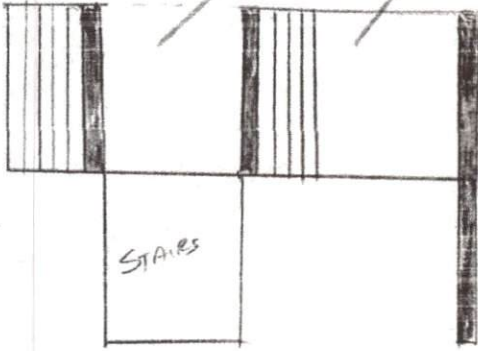

LEFT SIDE VIEW