

HTE# SFD1906-0016

Harnett County Department of Public Health

No. 26672

PERMIT # NA

Operation Permit

New Installation Septic Tank Nitrification Line Repair Expansion

PROPERTY LOCATION: 155 BOMBO DR. (WS4015.)

Name: (owner) SHODNE PEGAN SUBDIVISION _____ LOT # 3

System Installer: ADCOCK RESCAUTION Registration # _____

Basement with plumbing: Garage Number of Bedrooms 4

Type of Water Supply: Community Public Well Distance from well NA feet


System Type: 25% REDUCTION ES. IIIg Types V and VI Systems expire in 5 years.

(In accordance with Table V a)

Owner must contact Health Department 6 months prior to expiration for permit renewal.

This system has been installed in compliance with applicable North Carolina General Statutes, Rules for Sewage Treatment and Disposal, and all conditions of the Improvement Permit and Construction-Authorization.

*GRAVITY TO D-BOX
EQUAL DISTRIBUTION

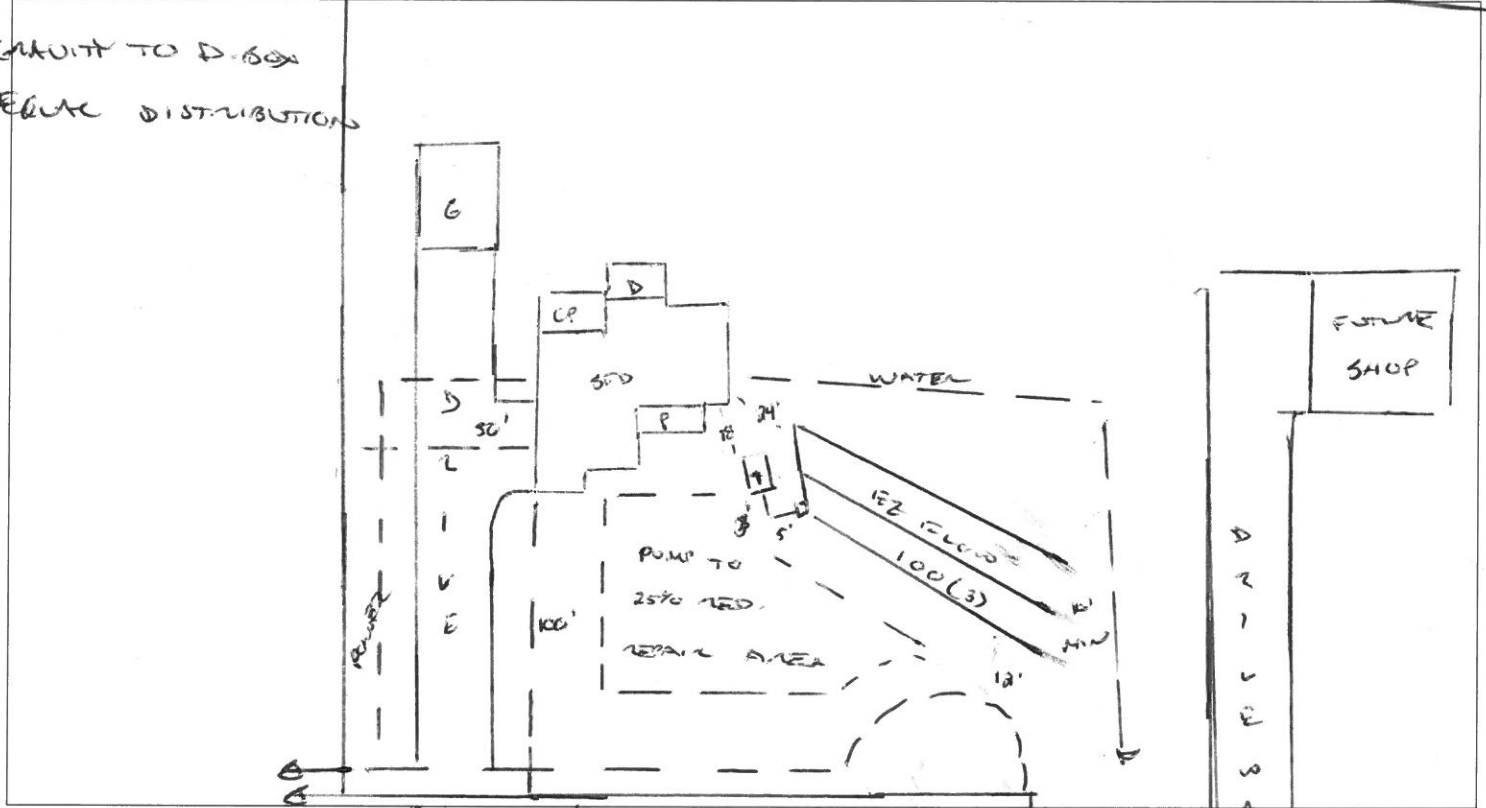

PERMIT CONDITIONS:

I. Performance: System shall perform in accordance with Rule .1961.

II. Monitoring: As required by Rule .1961.

III. Maintenance: As required by Rule .1961. Other: _____

Subsurface system operator required? Yes No

If yes, see attached sheet for additional operation conditions, maintenance and reporting.

IV. Operation: _____

V. Other: _____

D-Box Pump Alarm H2O Line PWR Line

Following are the specifications for the sewage disposal system on the above captioned property.

Type of system: Conventional Other 12' FLOW IIIg Septic Tank: 1000 gallons Pump Tank: _____ gallons

Subsurface No. of 3 exact length width of depth of
Drainage Field ditches of each ditch 100 feet ditches 3 feet ditches 18 inches

French Drain Required: _____ Linear feet

Authorized State Agent

Date 09/14/2020