



Revised
SITE PLAN APPROVAL

DISTRICT RA20R USE [REDACTED]

#BEDROOMS 7

7519 ZONING ADMINISTRATOR [REDACTED]

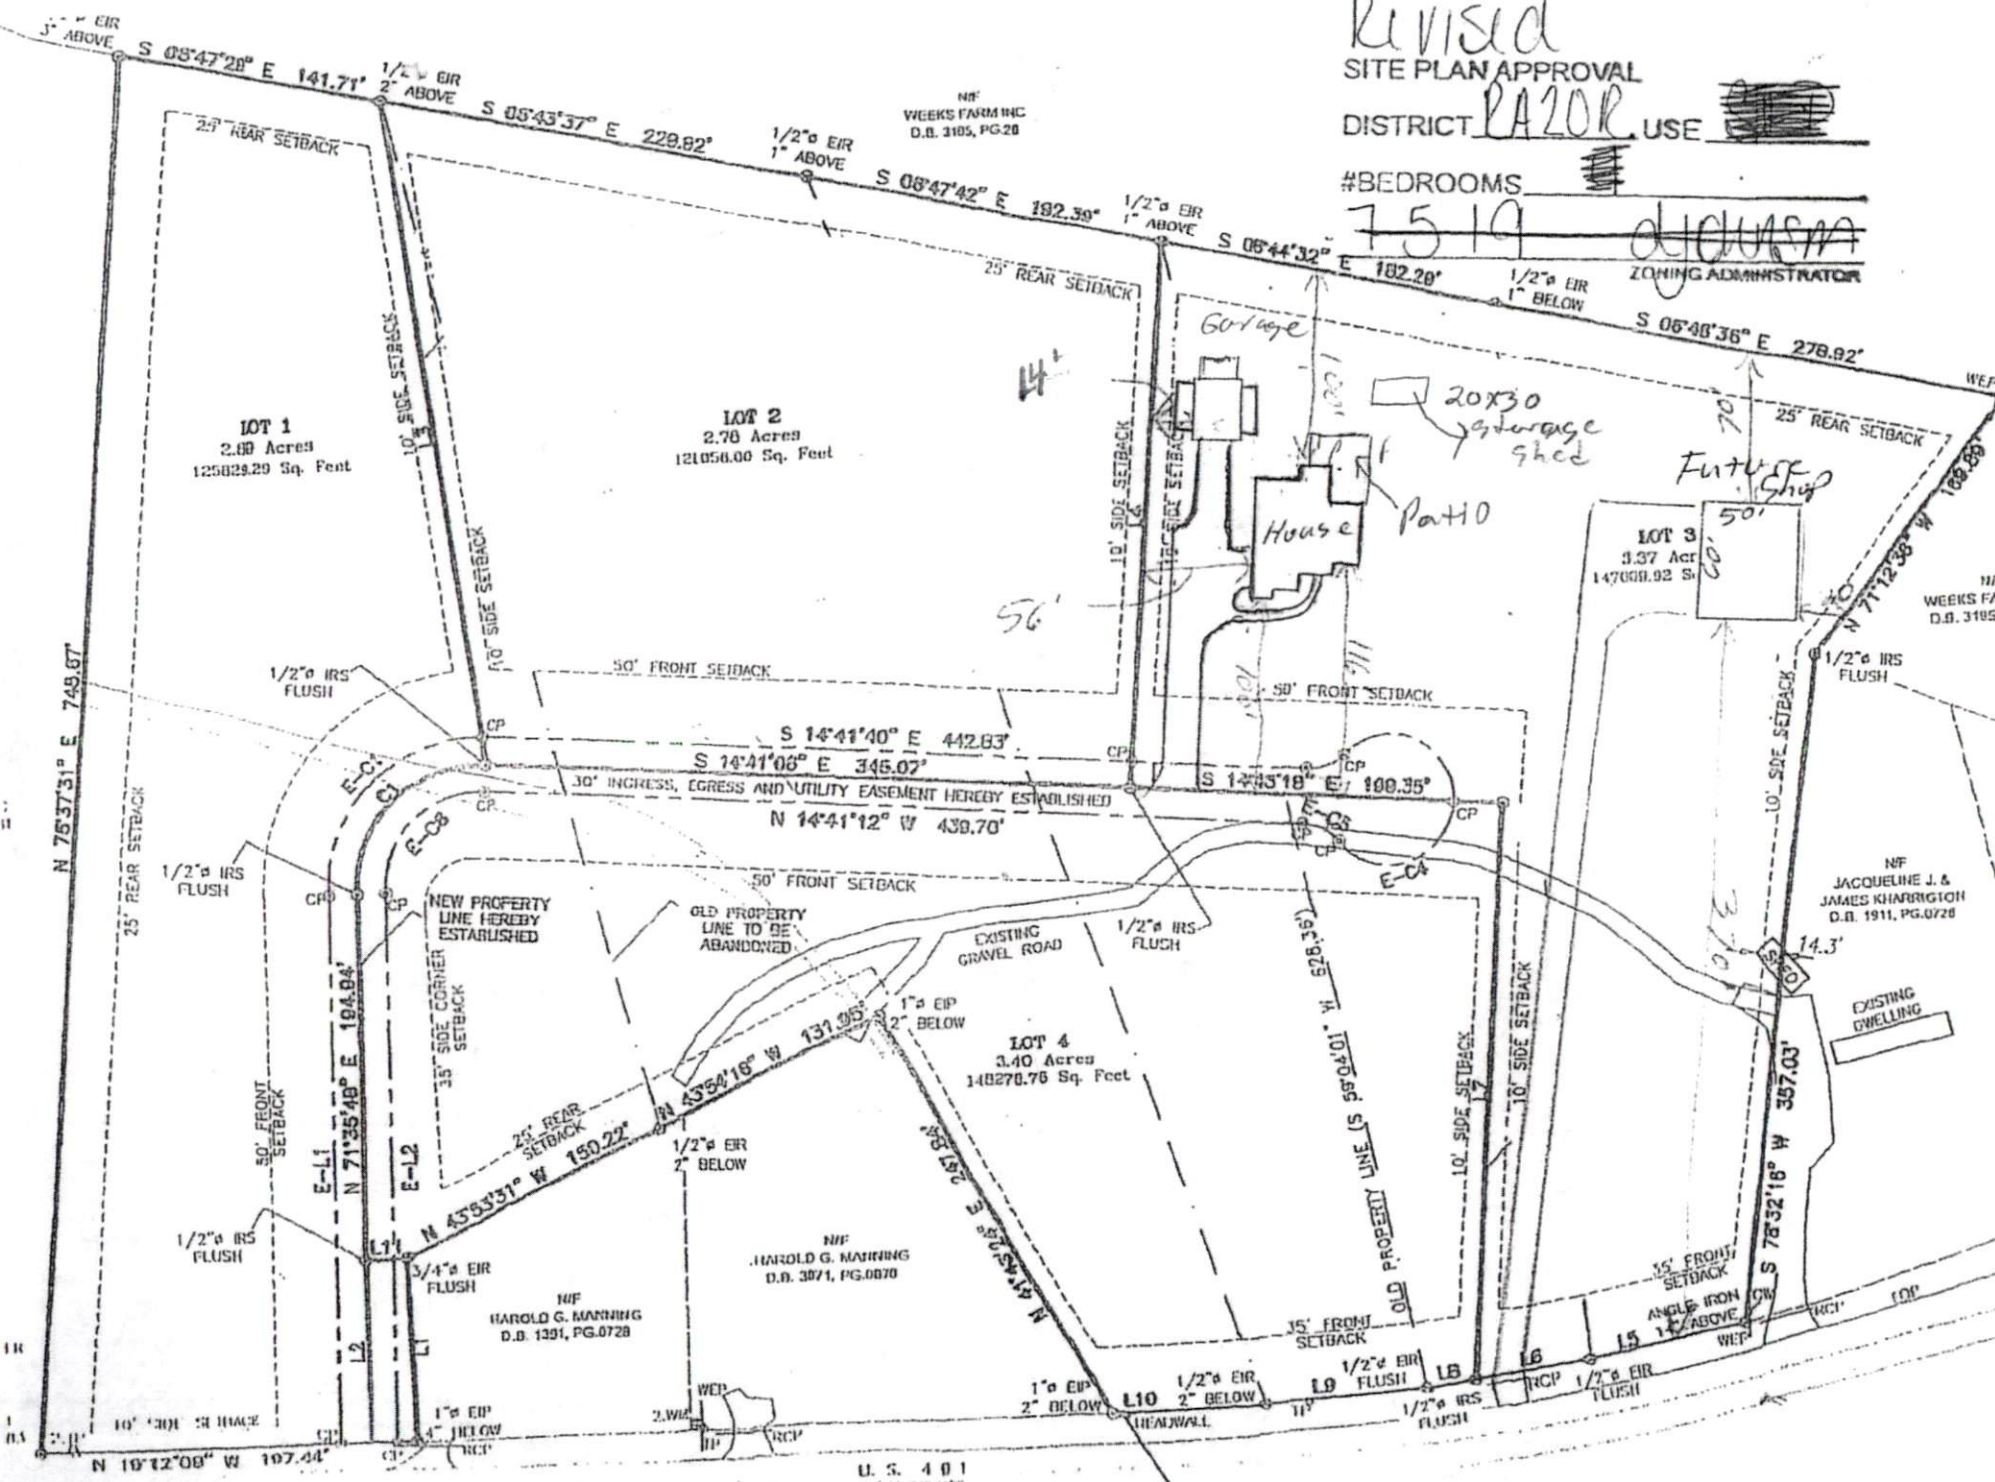

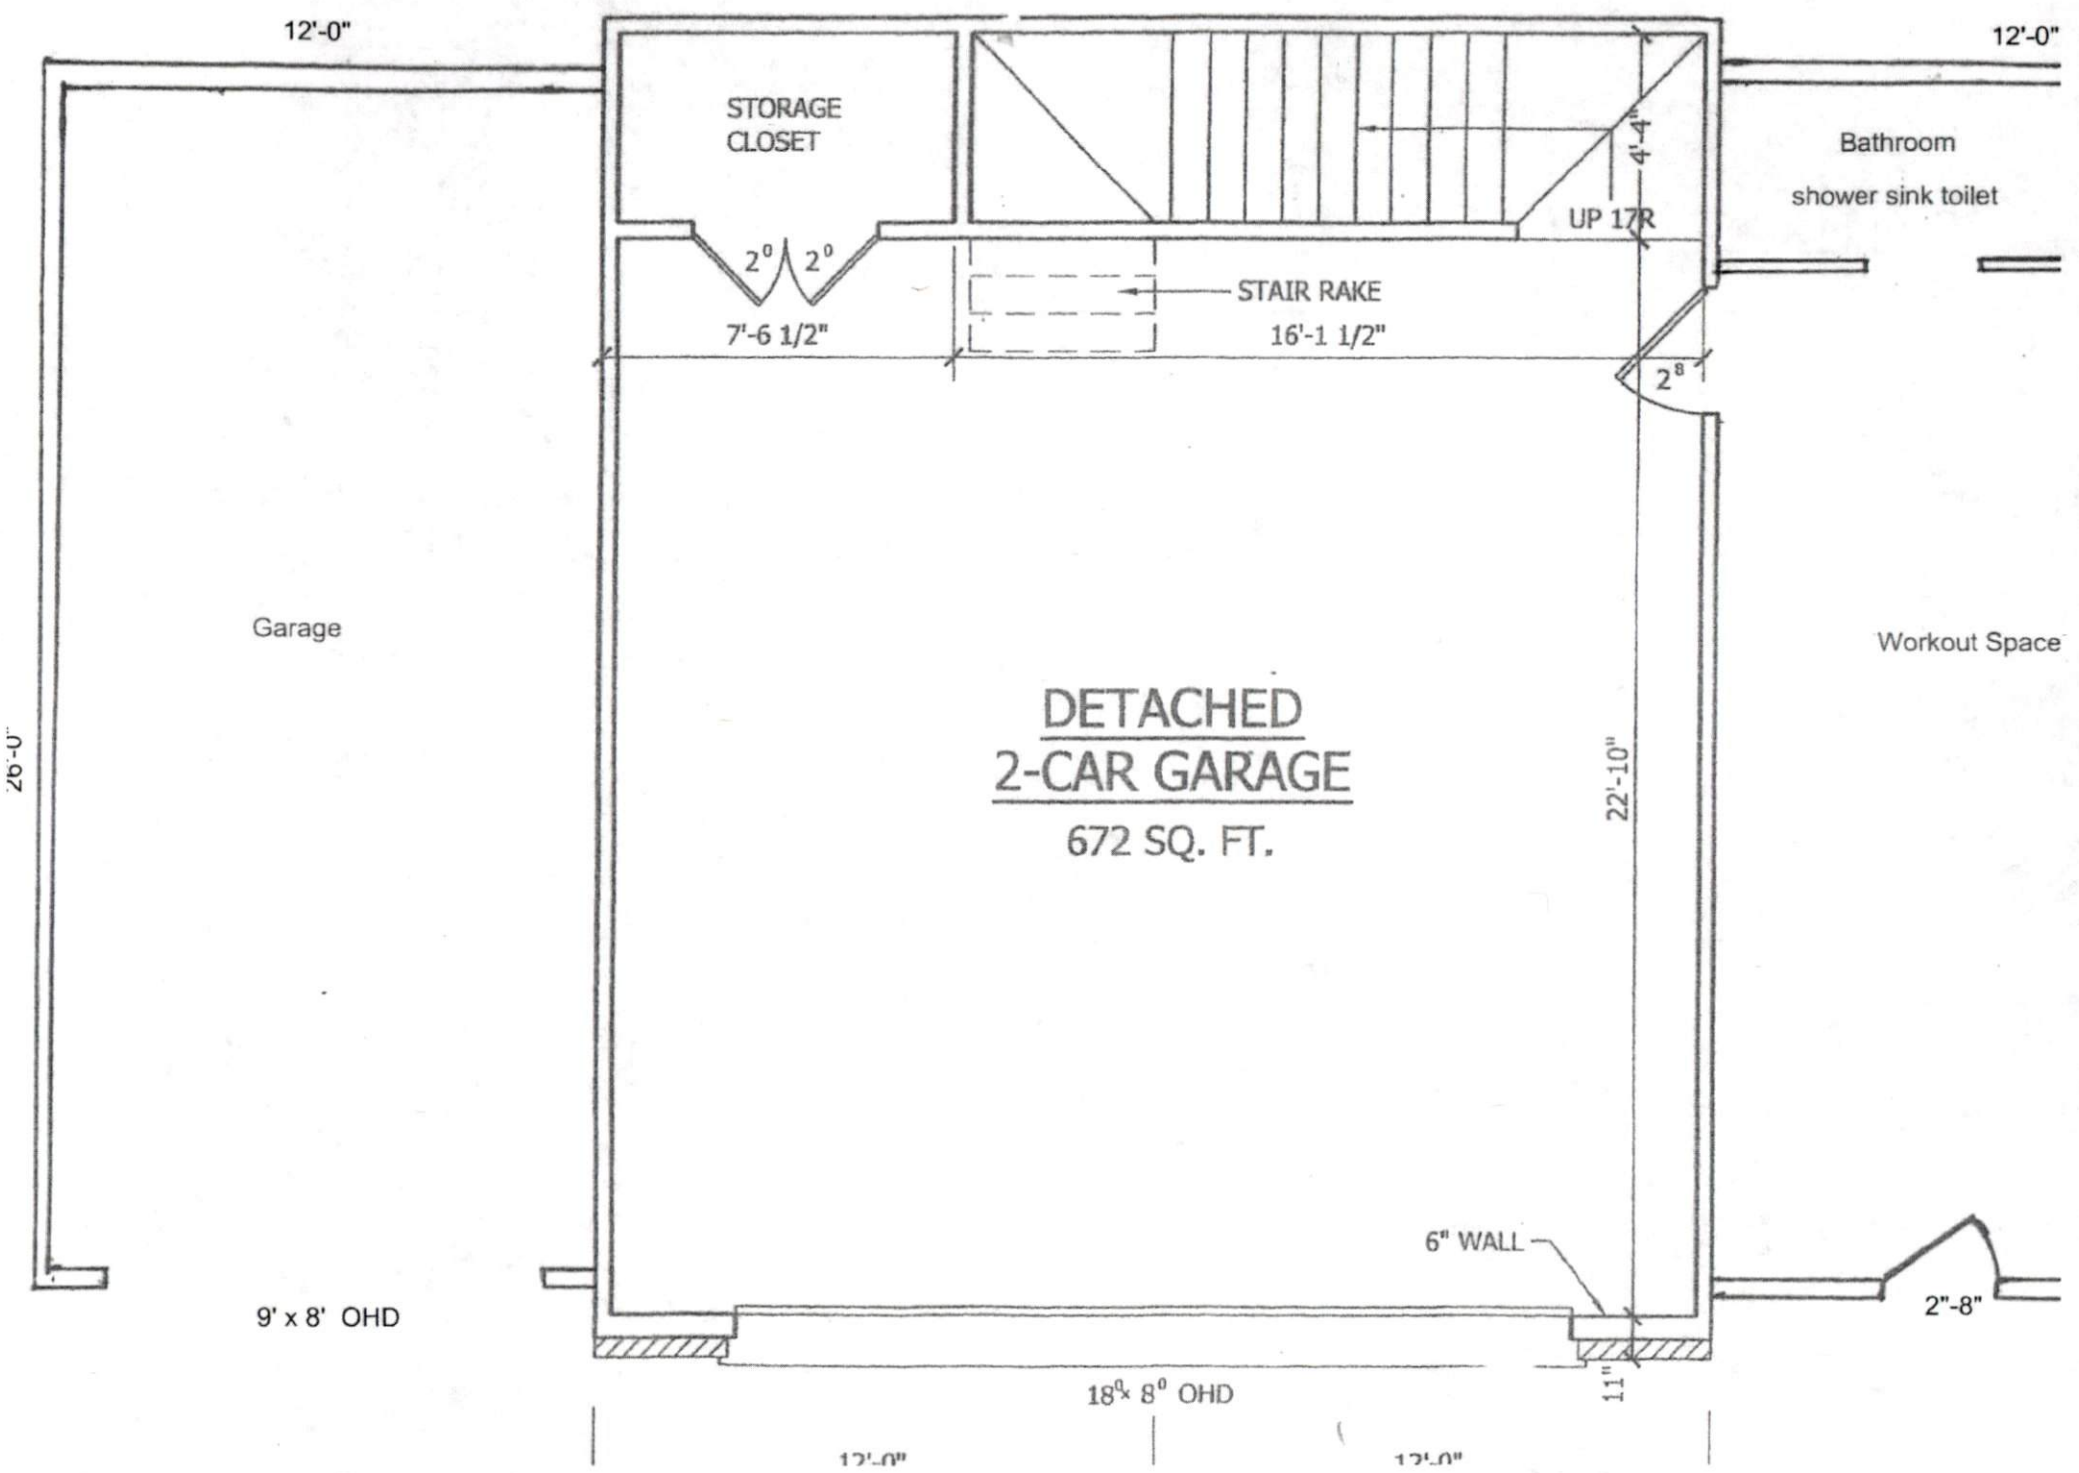

12'-0"

12'-0"

STORAGE CLOSET

Bathroom
shower sink toilet

UP 17R

2° 2°
7'-6 1/2"

STAIR RAKE
16'-1 1/2"

Garage

Workout Space

**DETACHED
2-CAR GARAGE**

672 SQ. FT.

22'-10"

26'-0"

6" WALL

9' x 8' OHD

2'-8"

18' x 8' OHD

11"

12'-0"

12'-0"