


Concrete outside of footprint of room to remain

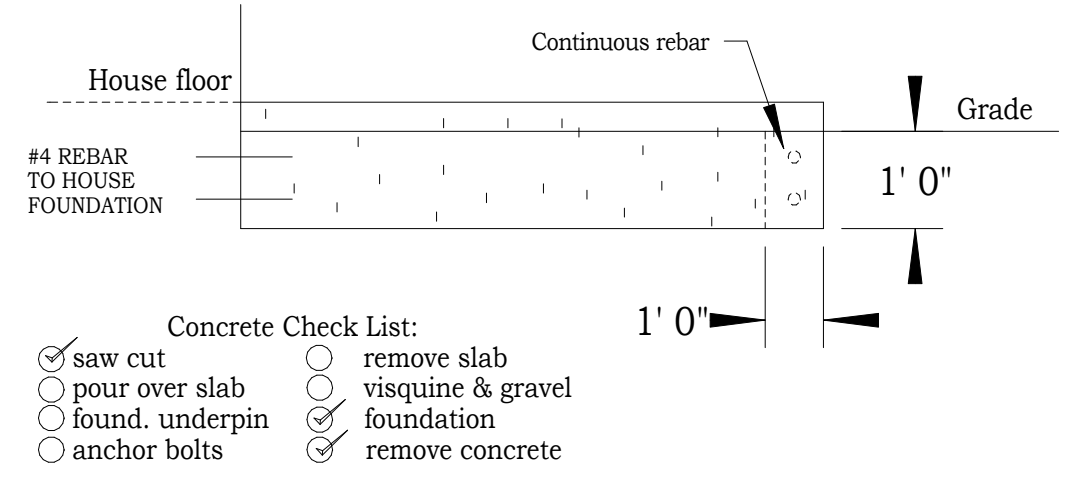

Concrete to be poured larger than sunroom to allow 3.25" MIN from outer bolt to edge of concrete

<p><u>CODES</u></p> <p>2018 N.C. Residential Code</p>	<p>CHAMPION Modular aluminum construction. Seasonal, unheated, non-habitable space. Framing to be white aluminum. Exterior panel to be white. Interior panel to be white.</p>	<p>CHAMPION PATIO ROOMS 4018 Patriot Dr. Suite 120 Durham, NC 27703 919-460-6632</p> <hr/> <p><u>PATIO ROOM MANAGER</u> JOSH DELPIERRE</p>	<p><u>RESIDENCE</u> Maureen Hollins 174 Walker Grove Ln. Lillington, NC 27546</p> <hr/> <p><u>CUSTOMER ID NO.</u> 7000002543</p>	<p><u>SCALE : 1/4" = 1'</u></p> <hr/> <p><u>DATE</u> 01/10/22</p> <hr/> <p><u>SHEET NO.</u> 1 of 1</p>	<p><u>NOTES</u></p> <p>No egress issues per section R-310 of the 2018 NC Residential Code</p>
---	---	--	--	--	---