


Eric & Julie Hartman  
260 Lockwood Dr.  
Cameron NC  
Garage Addition  
(site plan)

16' Wide  
12' Deep

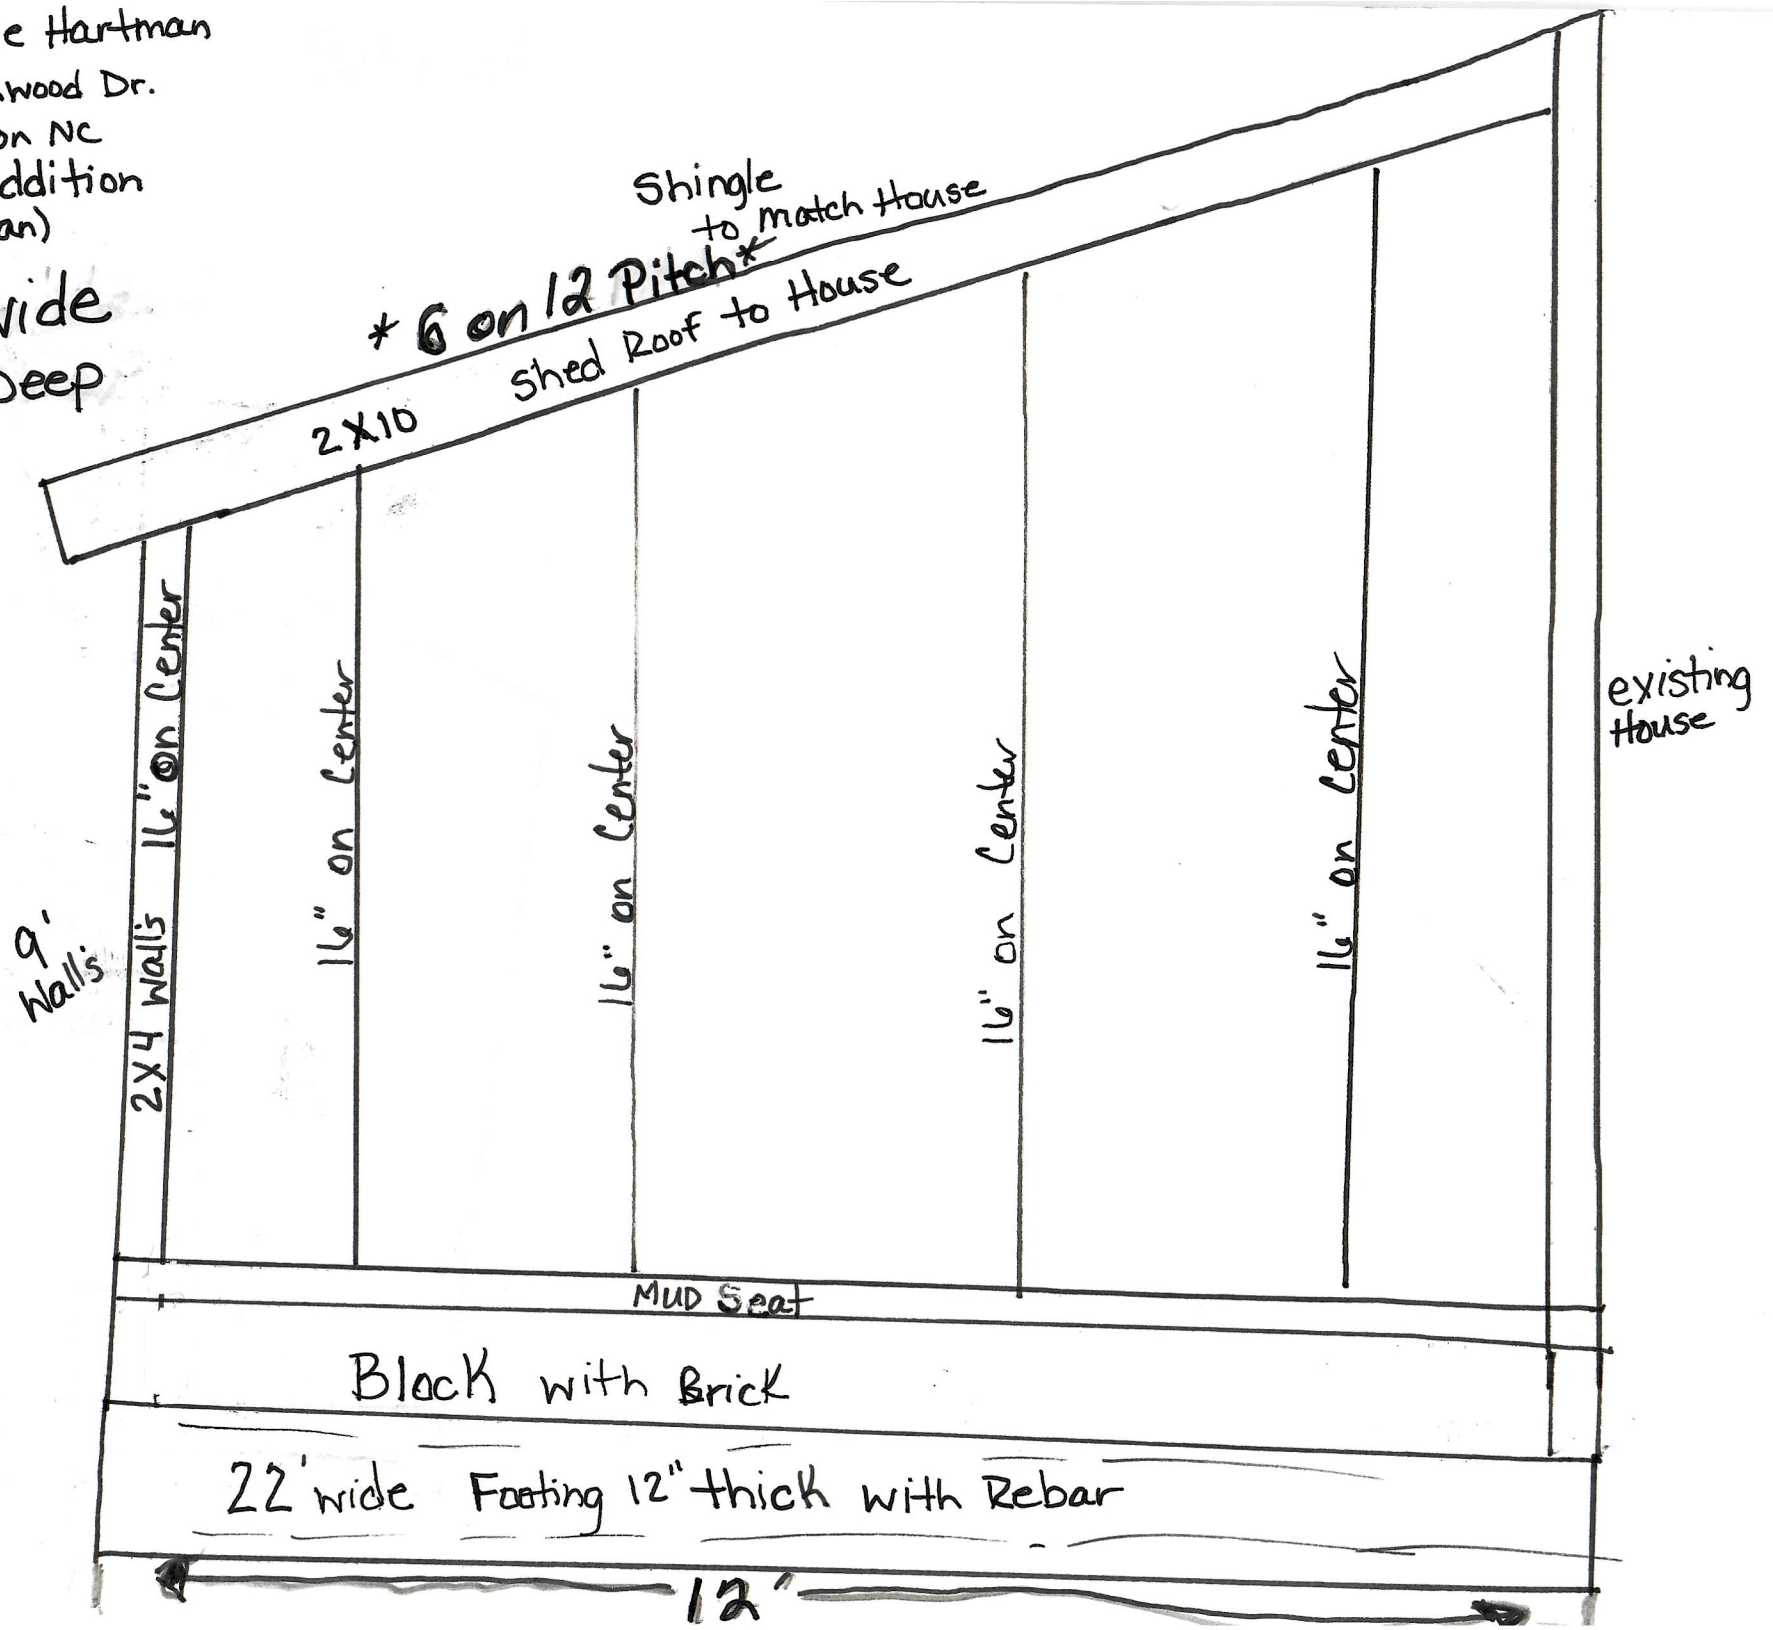

Eric & Julie Hartman  
260 Lockwood Dr.  
Cameron NC

Garage Addition  
(site plan)

Soffit

Fascial Board

Garage Header will be 2'-1<sup>3</sup>/<sub>4</sub>" X 14" Glue Laminated Beams

Garage  
Door  
8X7

Garage  
Door  
8X7

