

Eric & Julie Hartman
260 Lockwood Dr.
Cameron NC

Garage Addition
(Site Plan)


Soffit

Fascial Board

Garage Header will be 2" 13/4 X 14" Glue Laminated Beams

Garage Door
8 X 7

Garage Door
8 X 7

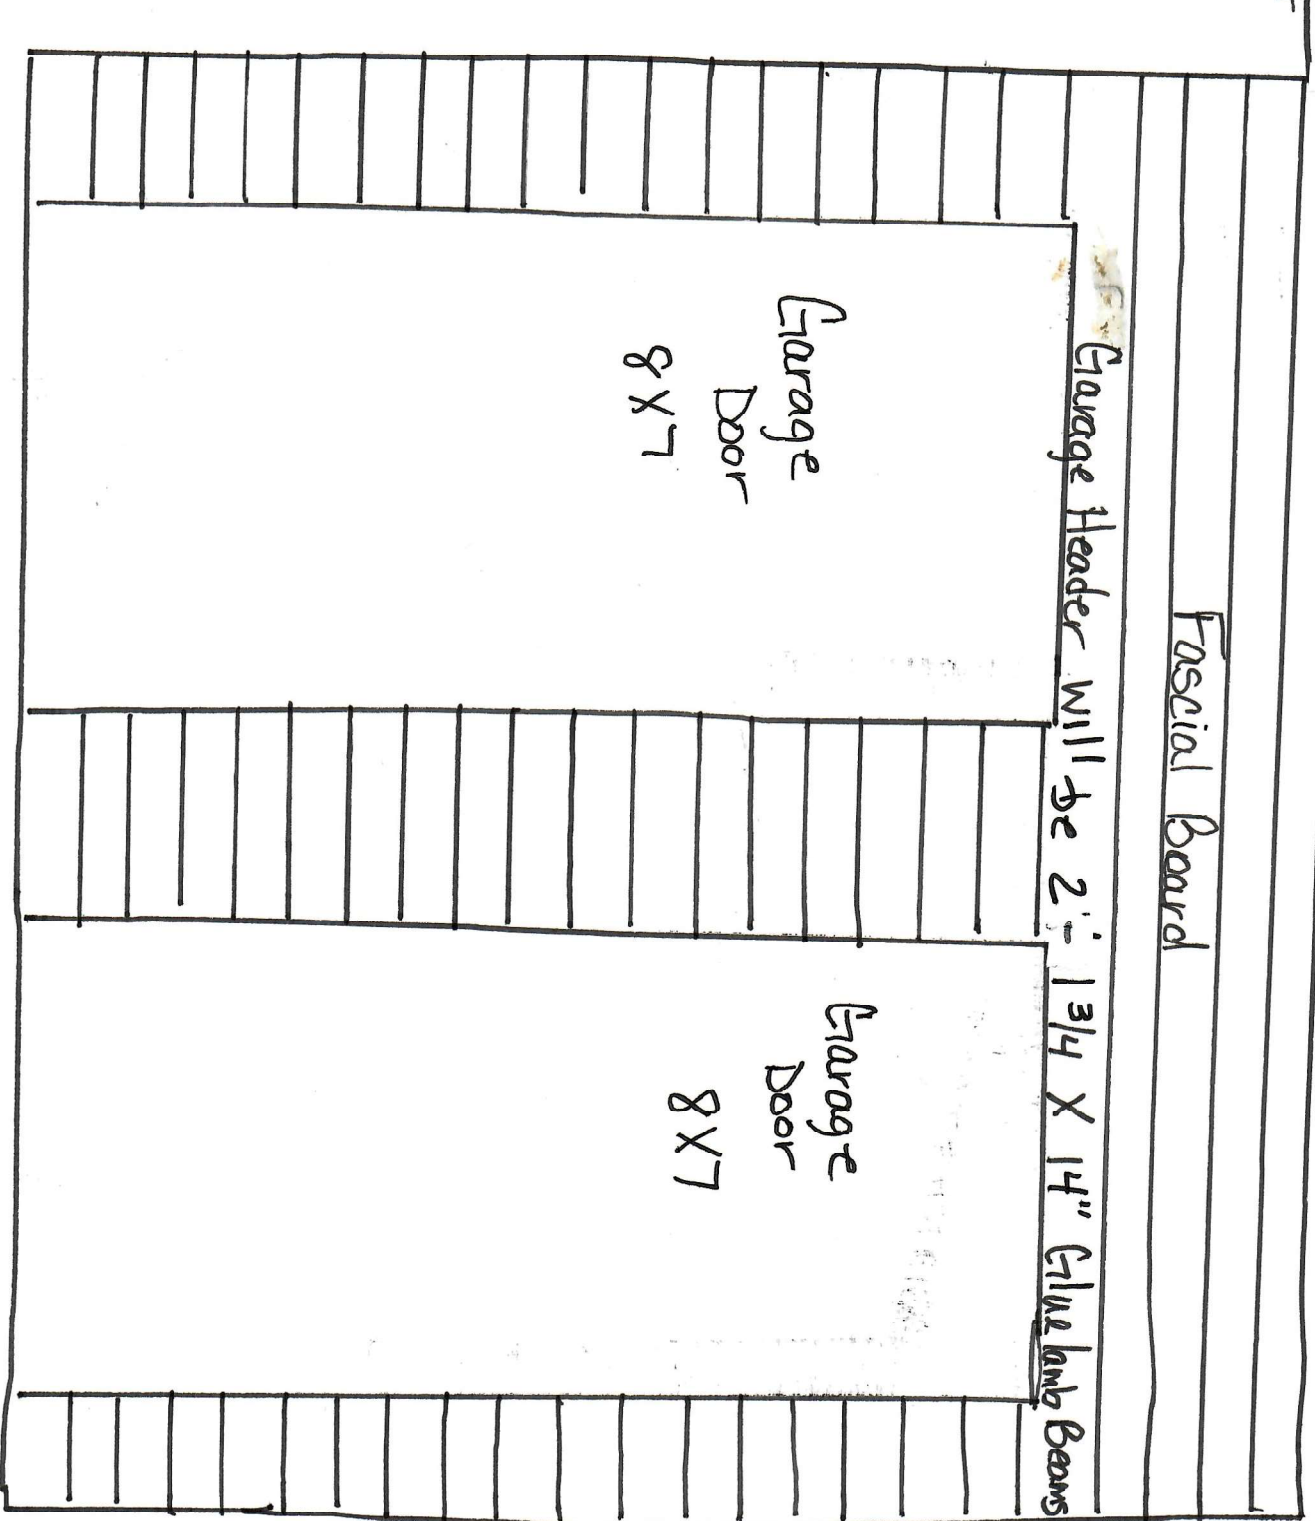

Eric & Julie Hartman
2100 Lockwood Dr.
Cameron NC
Garage Addition
(site plan)

