

Harnett County Department of Public Health

PERMIT # EH2207-0008

Operation Permit

SL 1704

New Installation Septic Tank Nitrification Line Repair Expansion

PROPERTY LOCATION: 176 KNOTTINGHAM CT. (TILGHMAN ROAD)

Name: (owner) JERRELL SAUNDERS SUBDIVISION KNOTTINGHAM LOT # 9

System Installer: SHANE McDONALD - EASTEND SEPTIC

Basement with plumbing: Garage Number of Bedrooms 3


Type of Water Supply: Community Public Well Distance from well NA feet

System Type: EXT. CONVENTIONAL SYSTEM Types V and VI Systems expire in 5 years.

(In accordance with Table V a)

Owner must contact Health Department 6 months prior to expiration for permit renewal.

This system has been installed in compliance with applicable North Carolina General Statutes, Rules for Sewage Treatment and Disposal, and all conditions of the Improvement Permit and Construction Authorization.

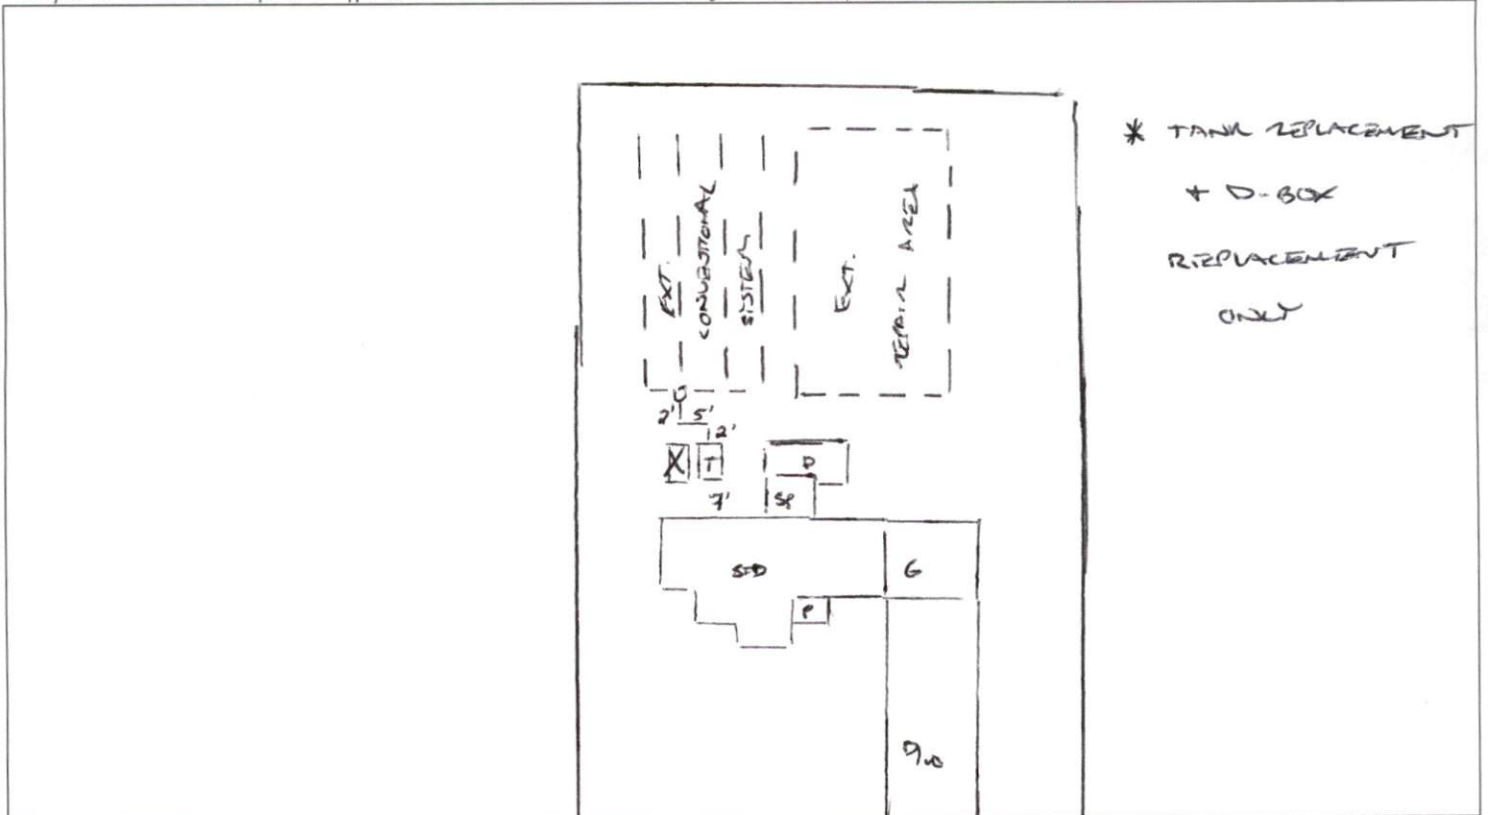

PERMIT CONDITIONS:

- I. Performance: System shall perform in accordance with Rule .1961.
- II. Monitoring: As required by Rule .1961.
- III. Maintenance: As required by Rule .1961. Other: KNOTTINGHAM COURT
Subsurface system operator required? Yes No
If yes, see attached sheet for additional operation conditions, maintenance and reporting.
- IV. Operation: _____
- V. Other: _____

D-Box Pump Alarm H2O Line PWR Line

Following are the specifications for the sewage disposal system on the above captioned property.

Type of system: Conventional Other _____ Septic Tank: 1000 gallons Pump Tank: _____ gallons
Subsurface No. of exact length width of depth of
Drainage Field ditches EXT of each ditch EXT feet ditches EXT feet ditches EXT inches
French Drain Required: _____ Linear feet

Authorized State Agent [Signature] Date 08/16/2022