



TREATED 6x6 Post
w/(2) LCE 4"
TO MITERED
HDRS AT
Porch Corners

TREATED 6x6 Post w/ABUZ"
w/5/8" J" Bolt Embed 1"
INTO CENTER of 18"x18"x12" THK
POURED CONC FTG, TYP

FRAME STEPS
TO GRADE

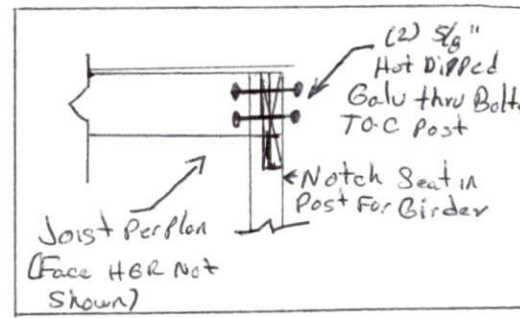

FOUNDATION AND FLOOR FRAMING PLANS

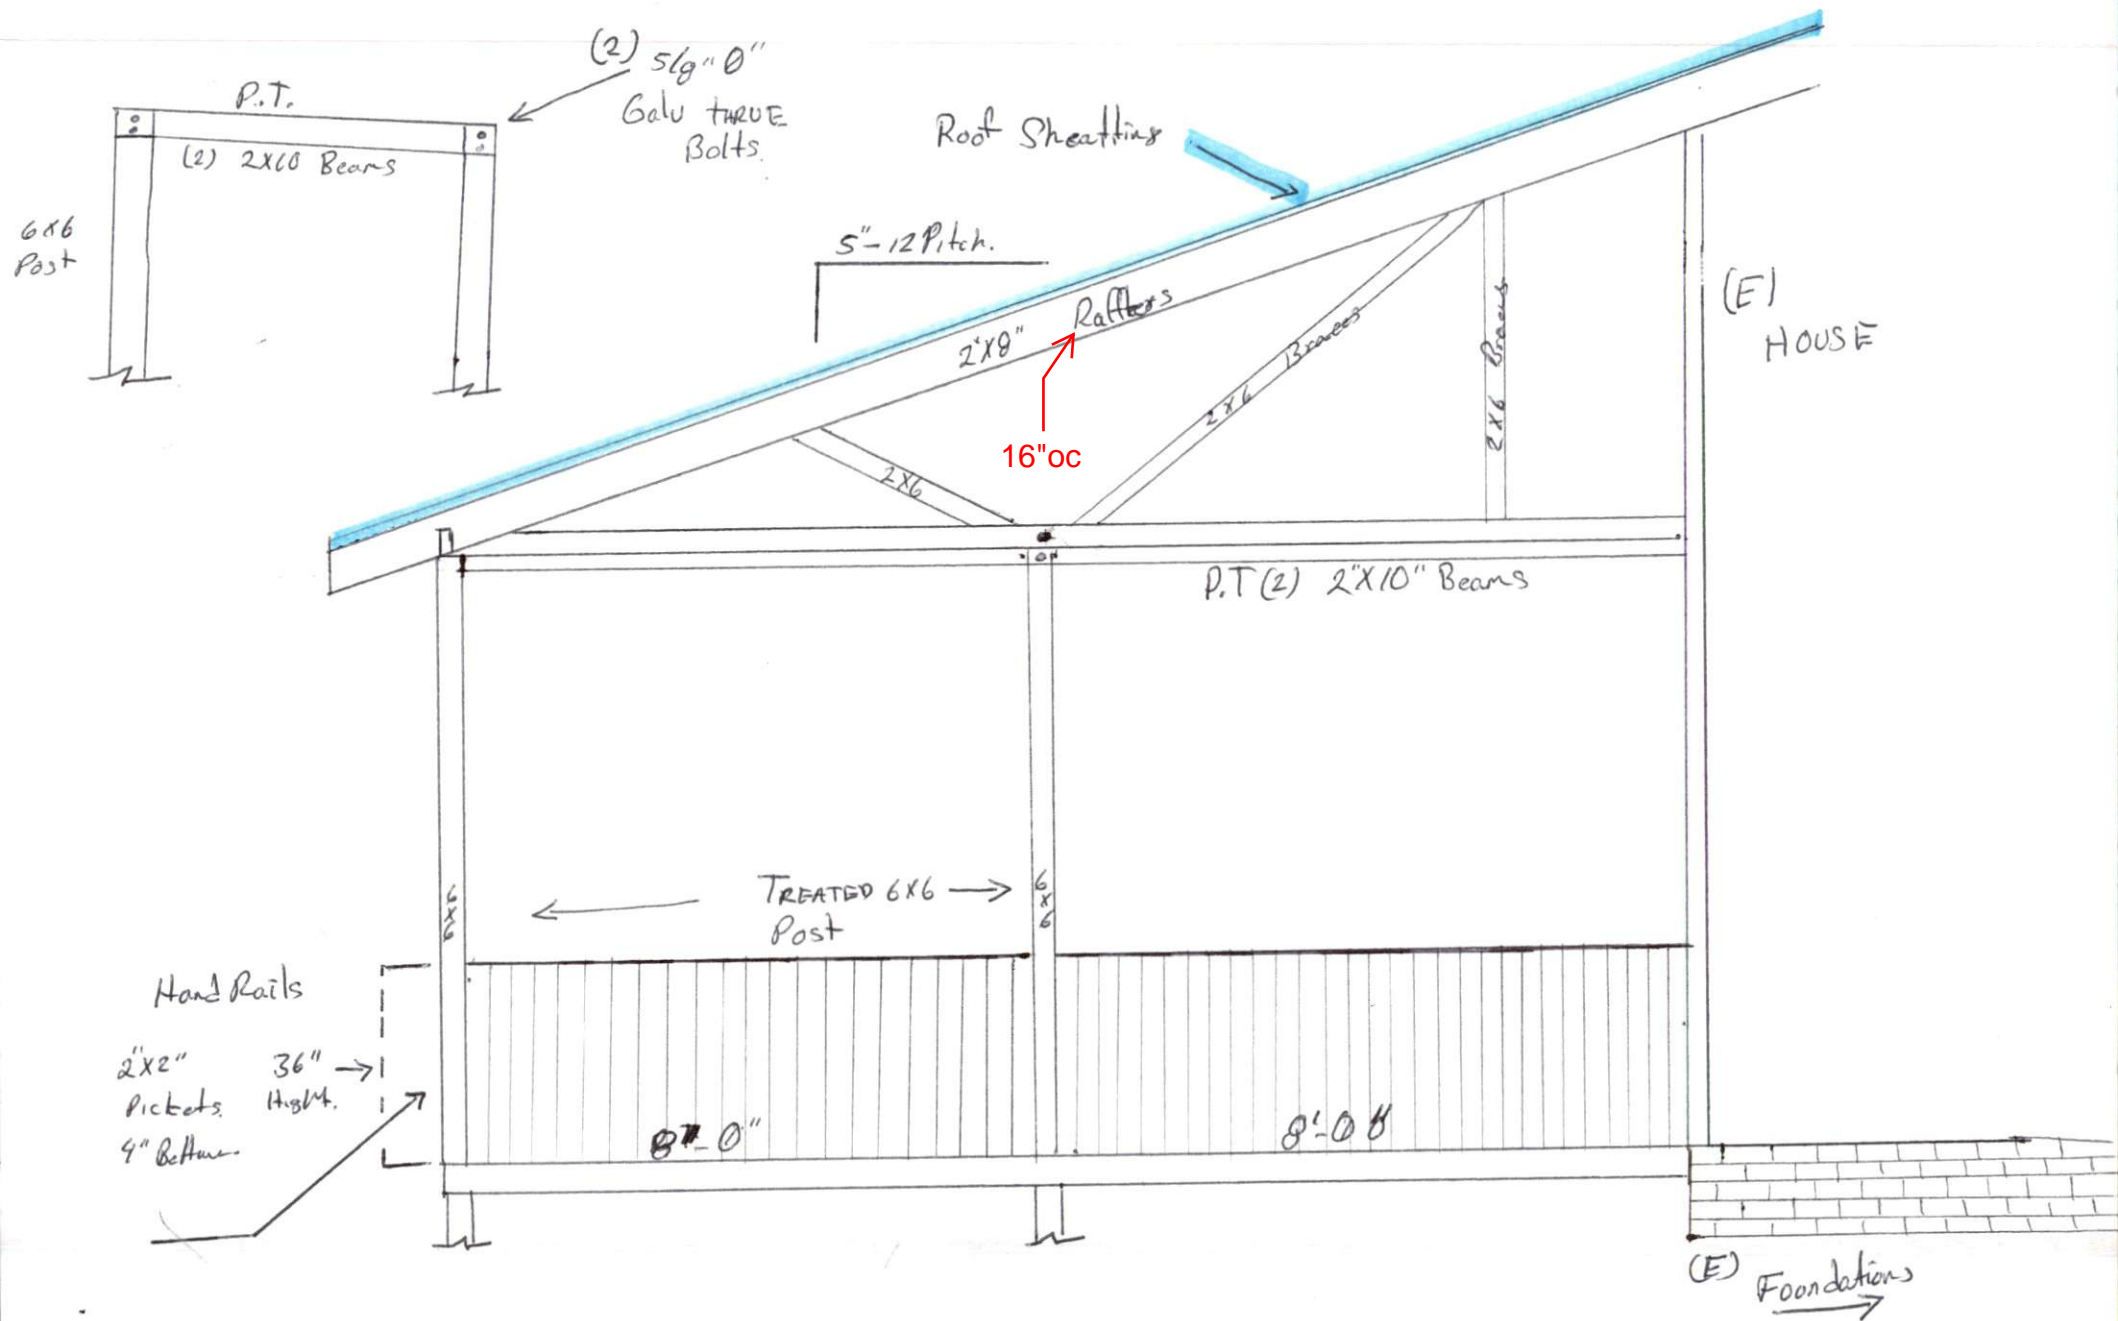

Roof Sheathing

5"-12 Pitch.

2x9 Rafters

16" oc

2x6 Braces

2x6 Braces

(E) HOUSE

P.T. (2) 2x10 Beams

TREATED 6x6 Post

6x6


Hand Rails

2x2 Pickets 36" Hght. 4" Bottom.

8'-0"

8'-0"

(E) Foundations

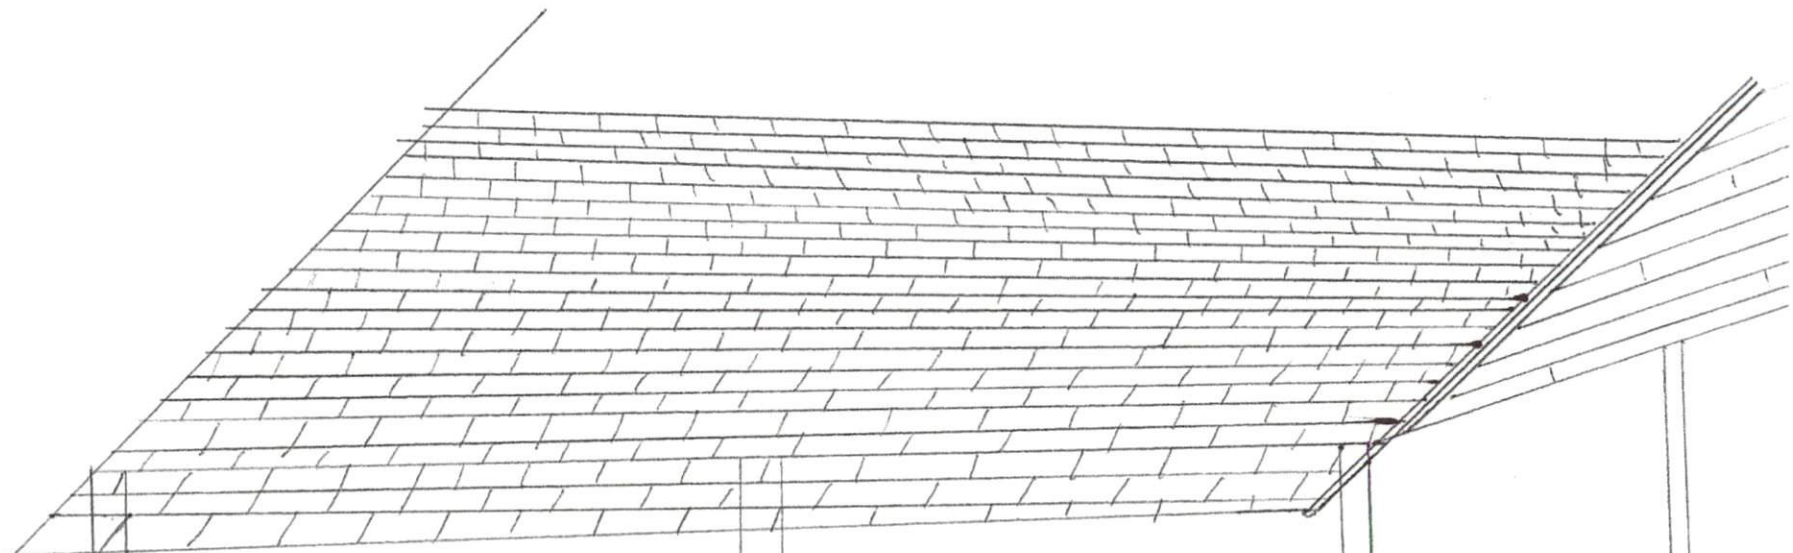

Hand Rail →

8'0"

8'0"

8'0"

8'0"

(2) 2x10

(2) 2x10

