



TREATED 6x6 Post
w/(2) LCE 4"
TO MITERED
HDRS AT
Porch Corners


TREATED 6x6 Post w/ABUZ"
w/5/8" J" Bolt Embed 1"
INTO CENTER of 18"x18"x12" THK
POURED CONC FTG, TYP

FRAME STEPS
TO GRADE

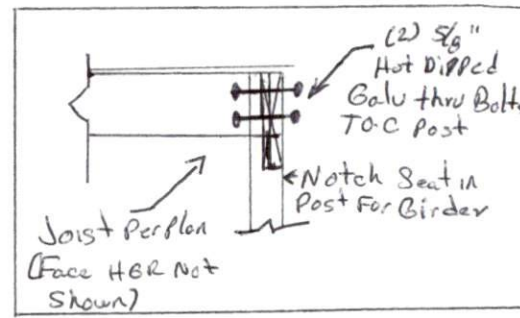

FOUNDATION AND FLOOR FRAMING PLANS

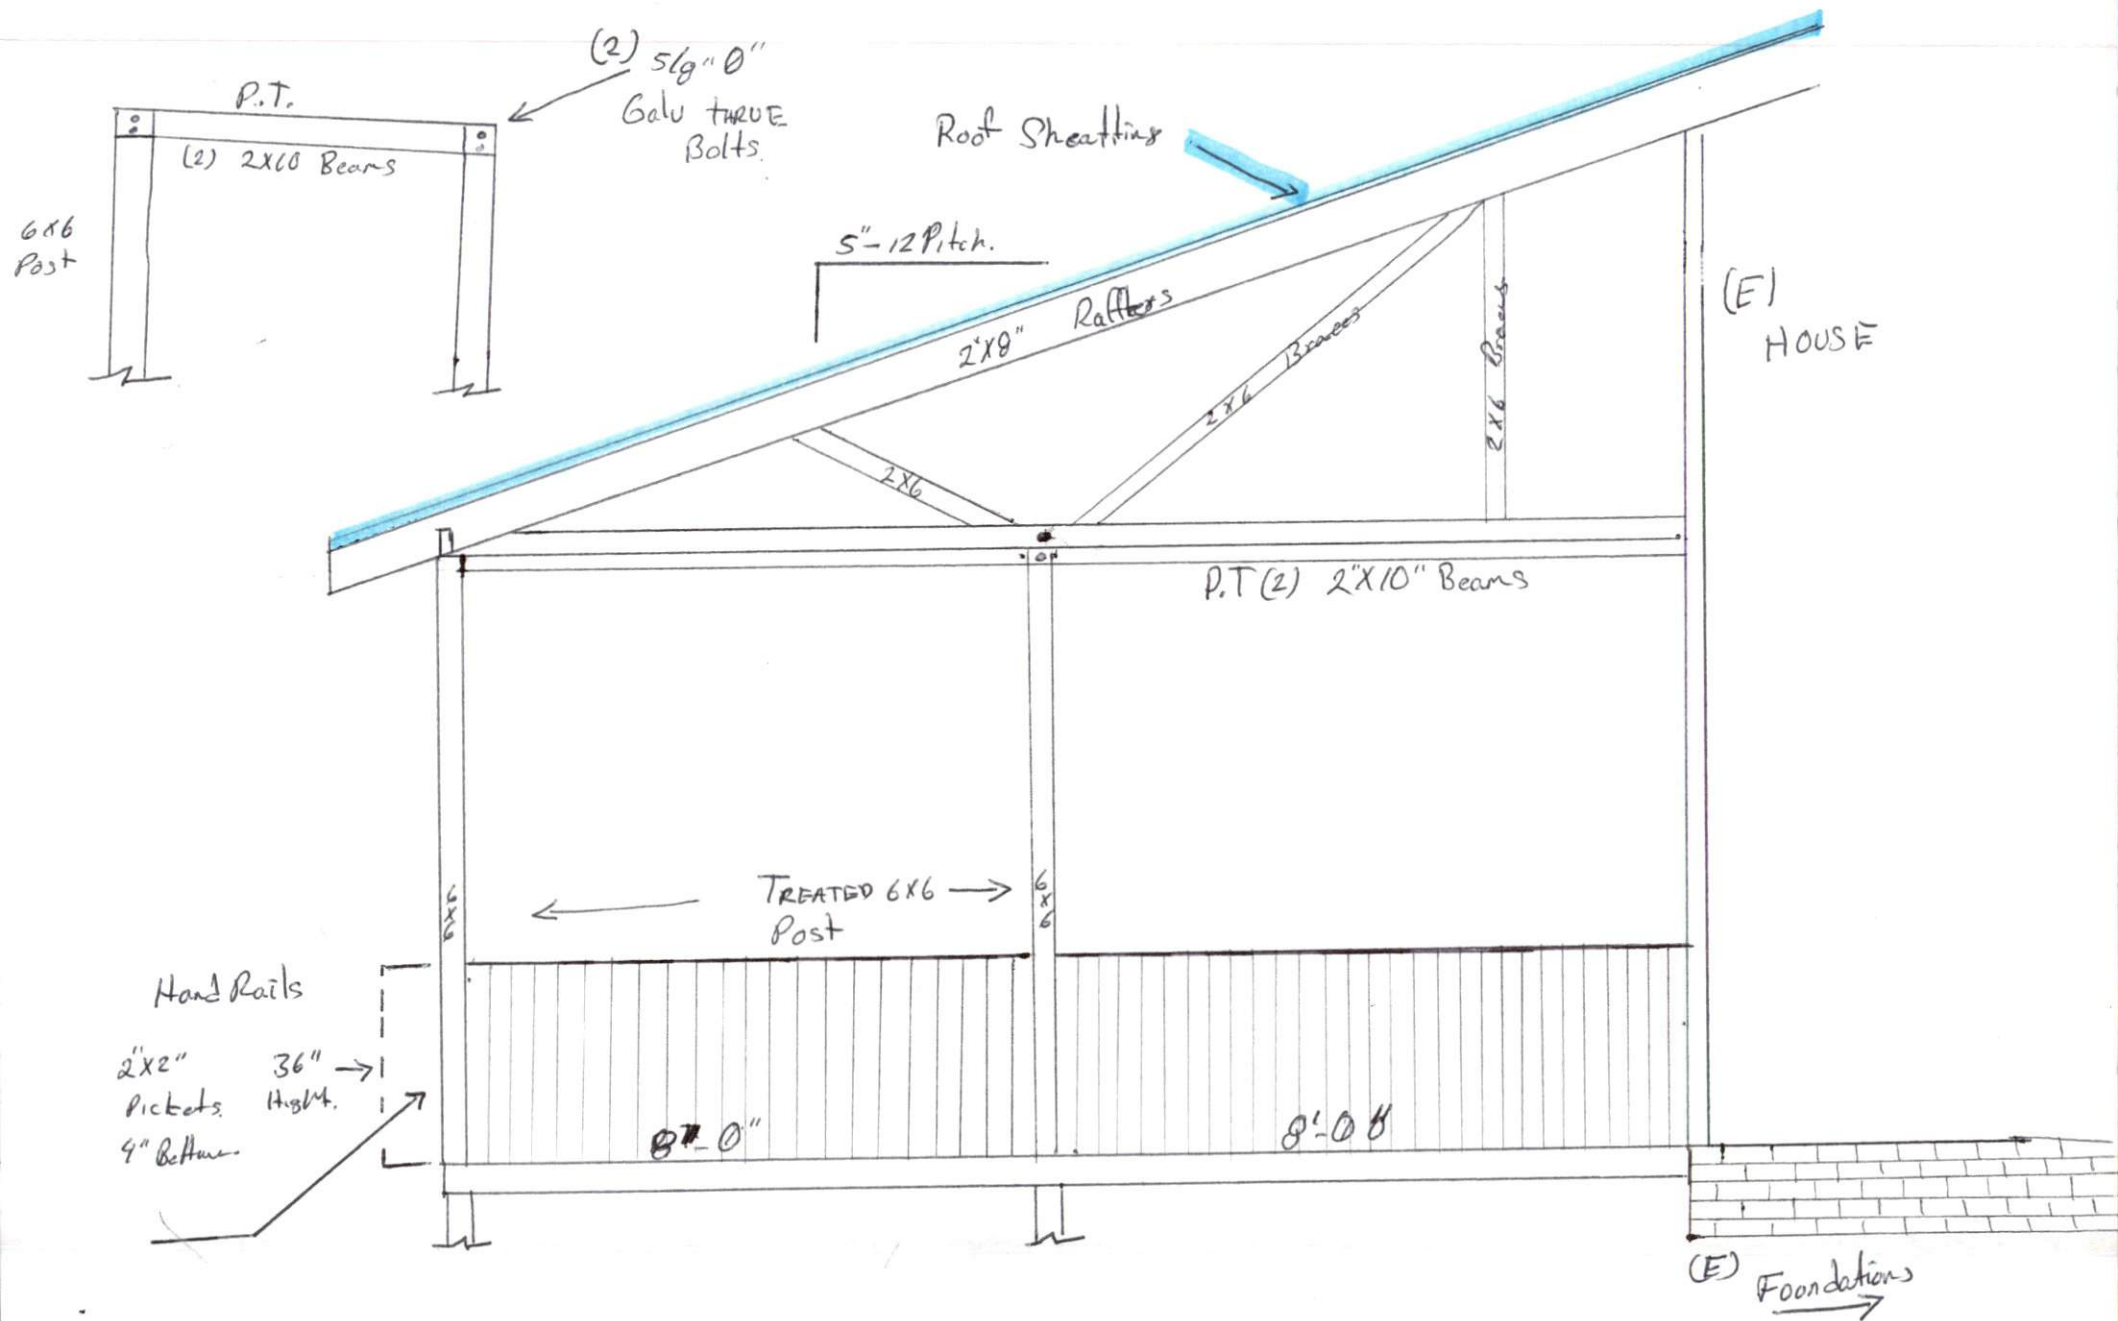

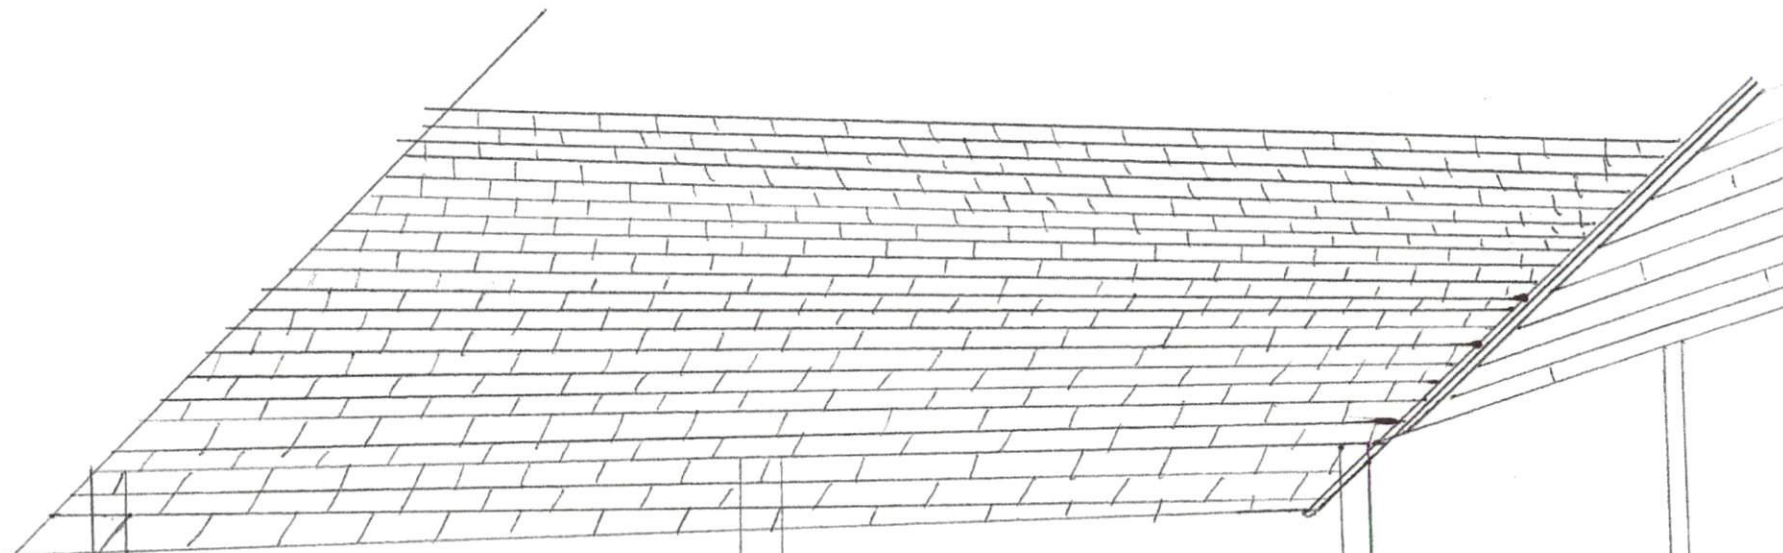

Hand Rail →

8'0"

8'0"

8'0"

8'0"

(2) 2X10

(2) 2X10

