


main house wall

Fugly Ućina, N 27523

outside Band

Floor Plan / Recreation Rm

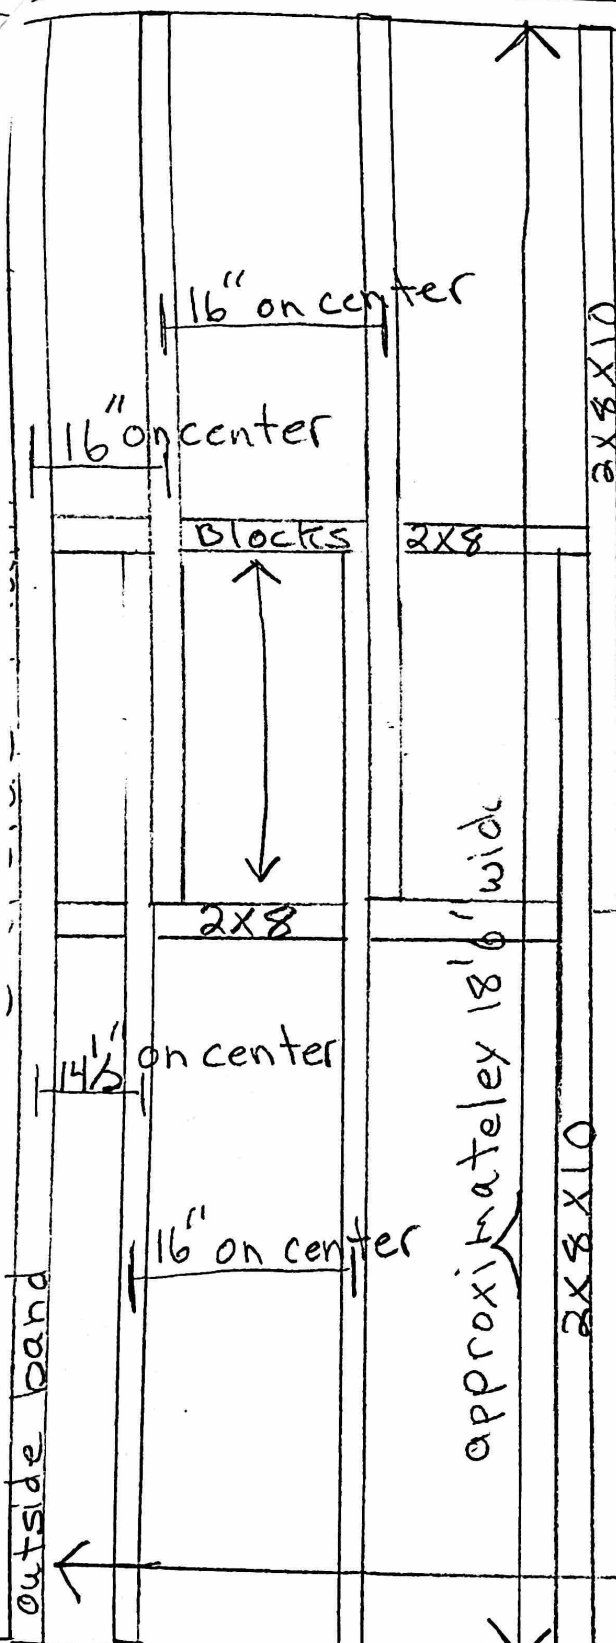

Treated 2x8x10 ripped Down to 5 1/2" at house to 6 1/2" at garage nailed together with approximate 2' over lap. Blocks between each set of joist for support. Floor joist will set directly on existing concrete floor.

Moisture barrier will be installed over concrete under floor framing. Floor insulation will be unfaced

approximately 19' wide

outside band

Garage door anchored in place