


THIS STRUCTURAL PLAN HAS BEEN DESIGNED TO MEET THE INTENT OF THE NC RESIDENTIAL CODE, 2018 EDITION

2018 NC RESIDENTIAL CODE DESIGN LOADS


| | |
|-------------------------|-------------|
| WIND SPEED | 120 mph |
| WIND EXPOSURE | "B" |
| SEISMIC DESIGN CATEGORY | "B" |
| ROOF (TRUSSES) | 20 / 20 psf |

- FOUNDATION STRUCTURAL NOTES**
- 1) ASSUMED SOIL BEARING CAPACITY IS 2,000 psf. IF UNSUITABLE SOILS ARE ENCOUNTERED, PLEASE CONTACT ON-SITE RESIDENTIAL ENGINEERING FOR RE-EVALUATION.
 - 2) CONCRETE SHALL HAVE A MINIMUM 28-DAY COMPRESSIVE STRENGTH OF 3,000 psi (INTERIOR SLABS MAY HAVE A COMPRESSIVE STRENGTH OF 2,500 psi). CONCRETE EXPOSED TO WEATHER SHALL BE AIR-ENTRAINED BETWEEN 5% AND 7%.
 - 3) THE BOTTOM OF FOOTINGS SHALL EXTEND 12" BELOW THE GROUND SURFACE.


- ROOF FRAMING STRUCTURAL NOTES**
- 1) ROOF FRAMING SHALL BE SPF #2 OR SYP #2 UNLESS NOTED OTHERWISE
 - 2) ROOF TRUSSES SHALL BE BRACED TO PREVENT ROTATION AND PROVIDE LATERAL STABILITY PER MANUFACTURER / DESIGNER TRUSS DOCUMENTS, OR PER BSC1 1-03 "GUIDE TO GOOD PRACTICE FOR HANDLING, INSTALLING, AND BRACING OF METAL PLATE CONNECTED WOOD TRUSSES"
 - 3) ROOF TRUSSES SHALL NOT BE CUT, NOTCHED, DRILLED, SPLICED, OR OTHERWISE ALTERED IN ANY WAY PER R802.10.4. STRUCTURAL ROOF MEMBERS SHALL NOT BE DRILLED OR NOTCHED IN EXCESS OF THE LIMITATIONS SPECIFIED IN R802.7
 - 4) TRUSSES SHALL BE CONNECTED TO WALL PLATES BY THE USE OF APPROVED CONNECTORS PER MANUFACTURER TO RESIST UPLIFT
 - 5) WOOD STRUCTURAL PANELS USED FOR ROOF SHEATHING SHALL MEET THE REQUIREMENTS OF TABLE R503.2.1.1(1)

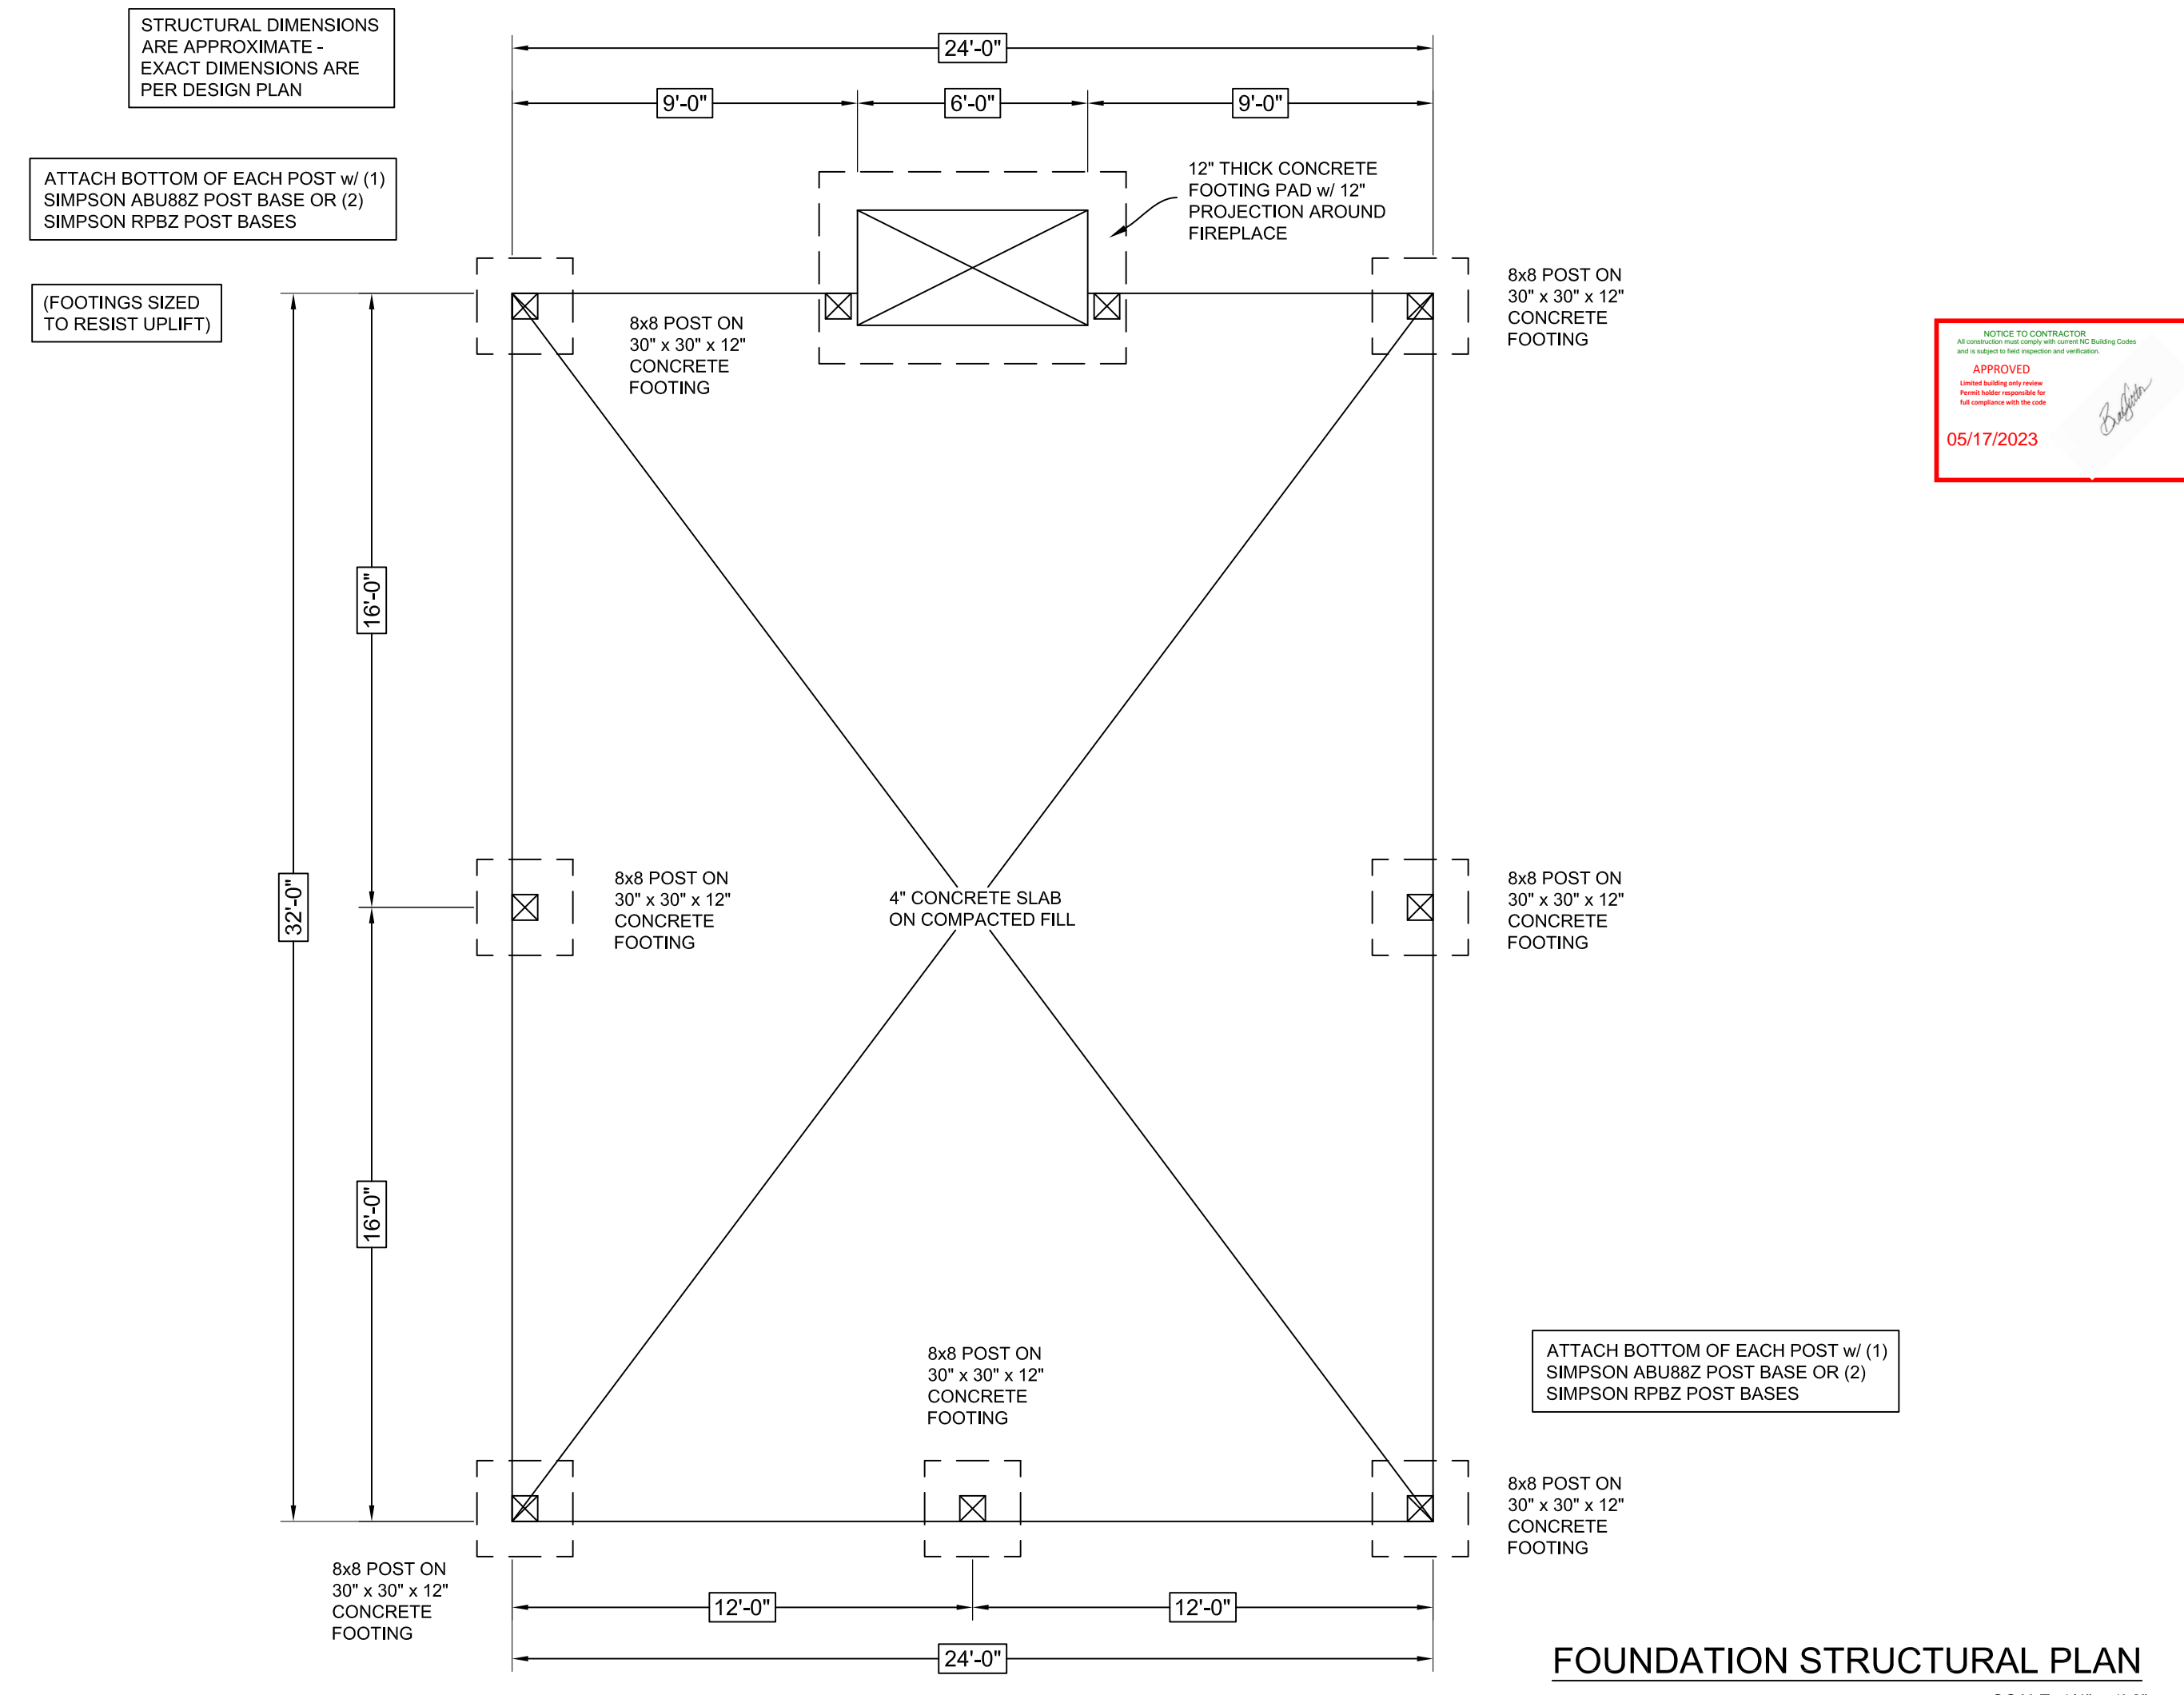

FOUNDATION STRUCTURAL PLAN
 SCALE: 1/4" = 1'-0"

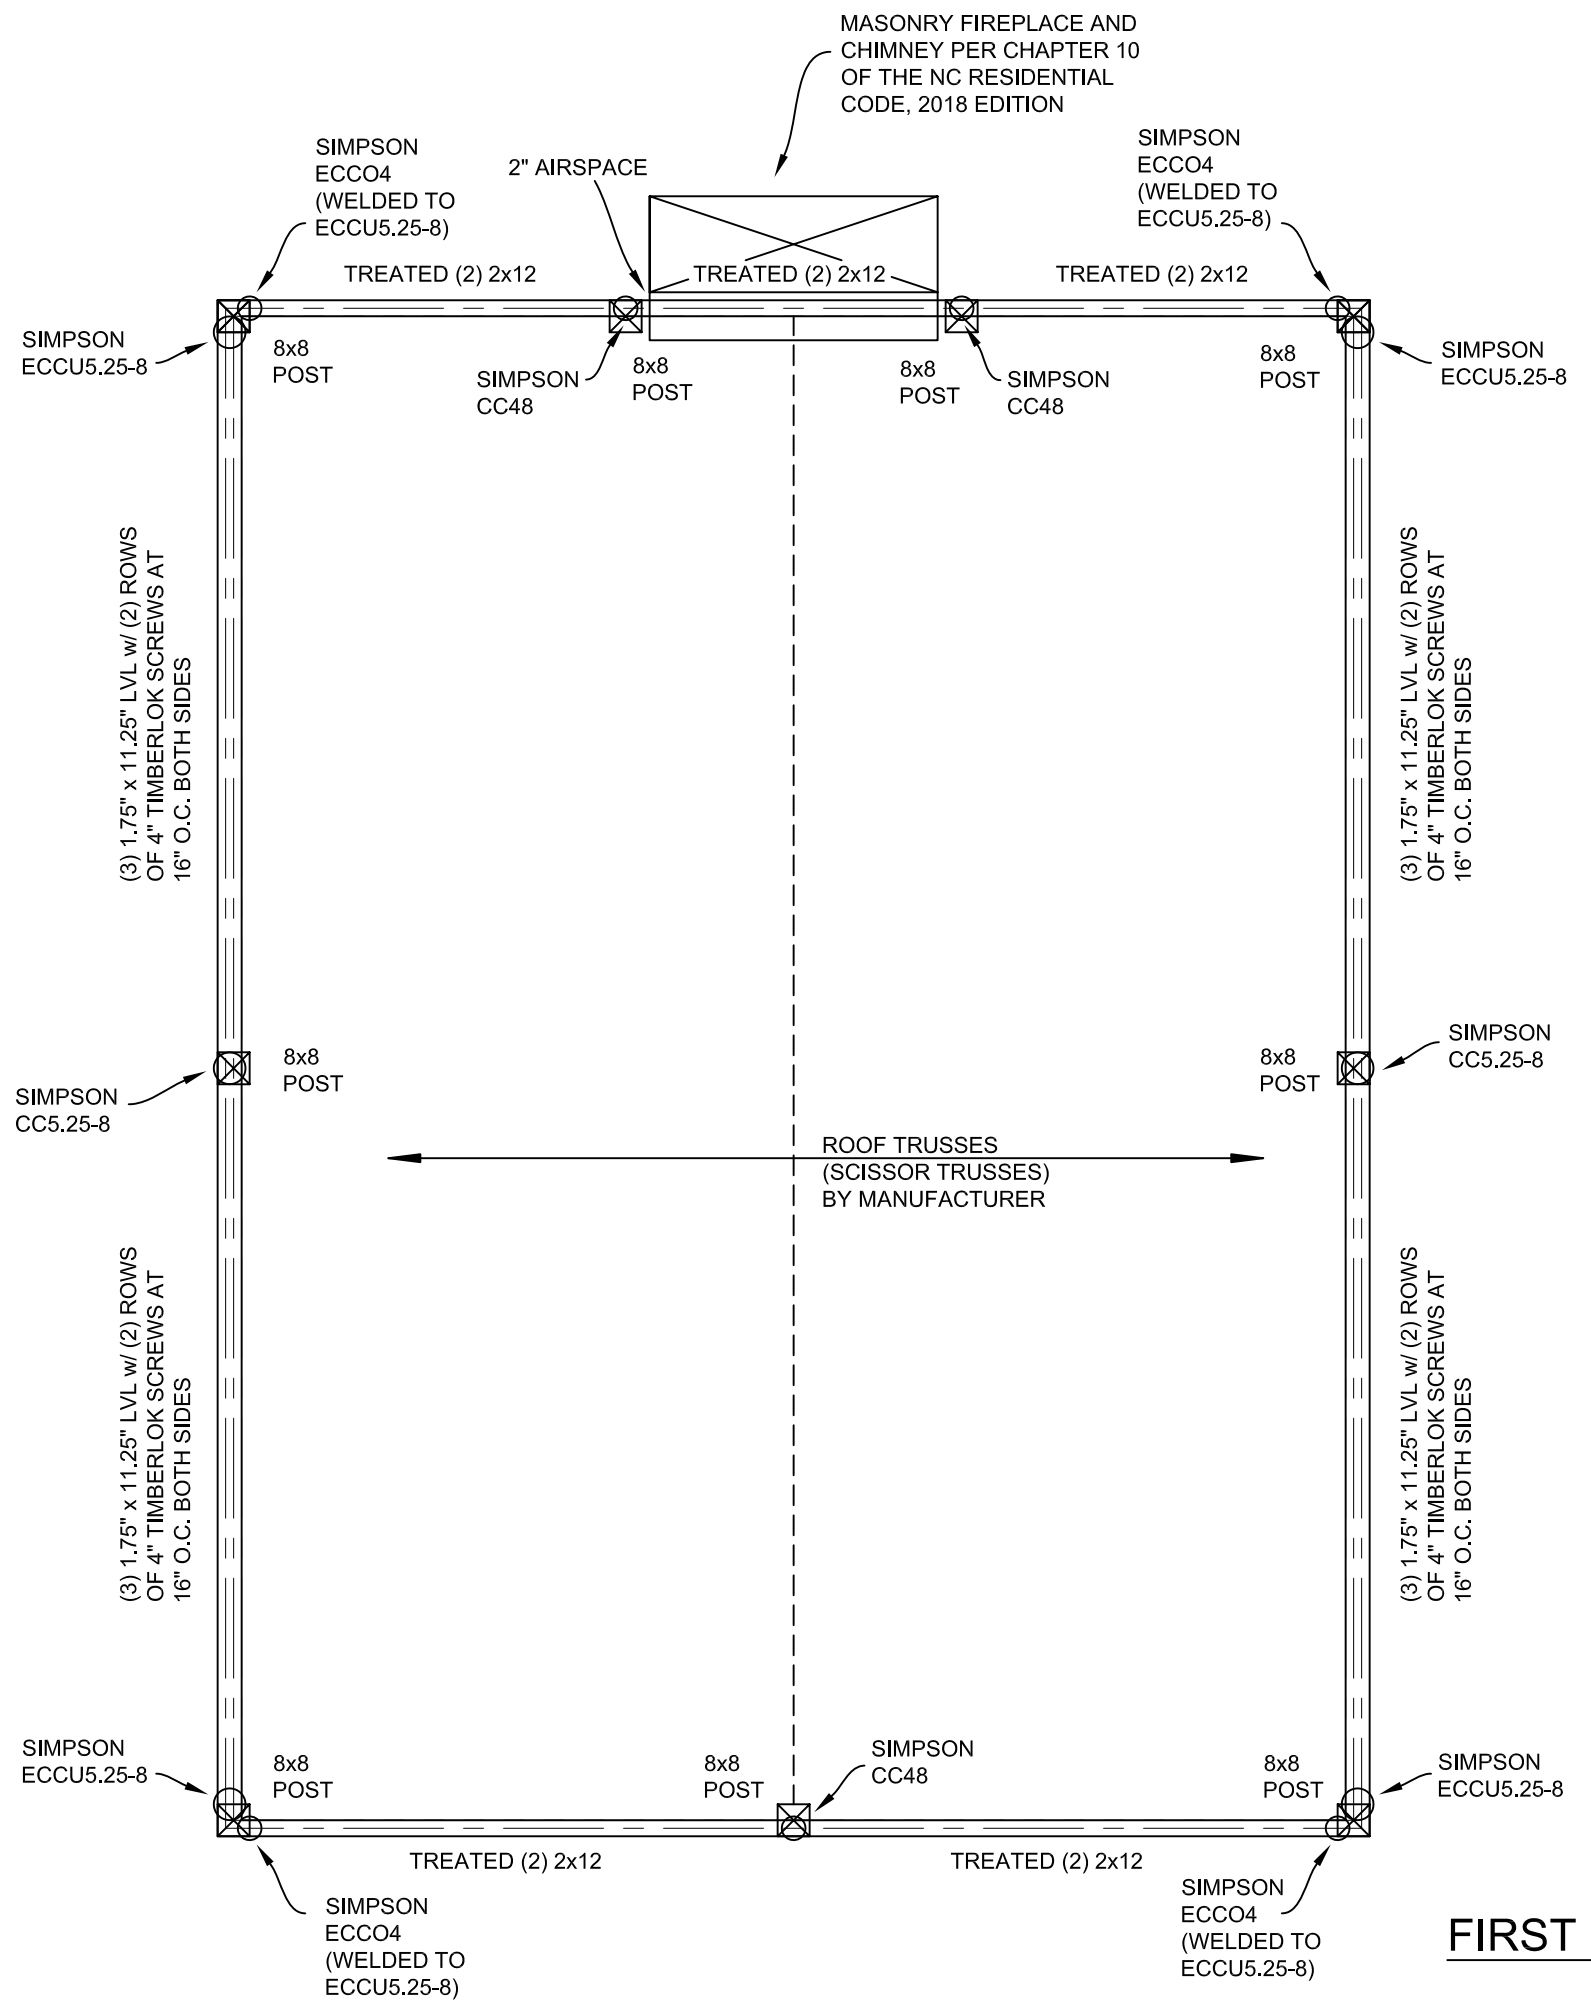

FIRST FLOOR STRUCTURAL PLAN
 SCALE: 1/4" = 1'-0"

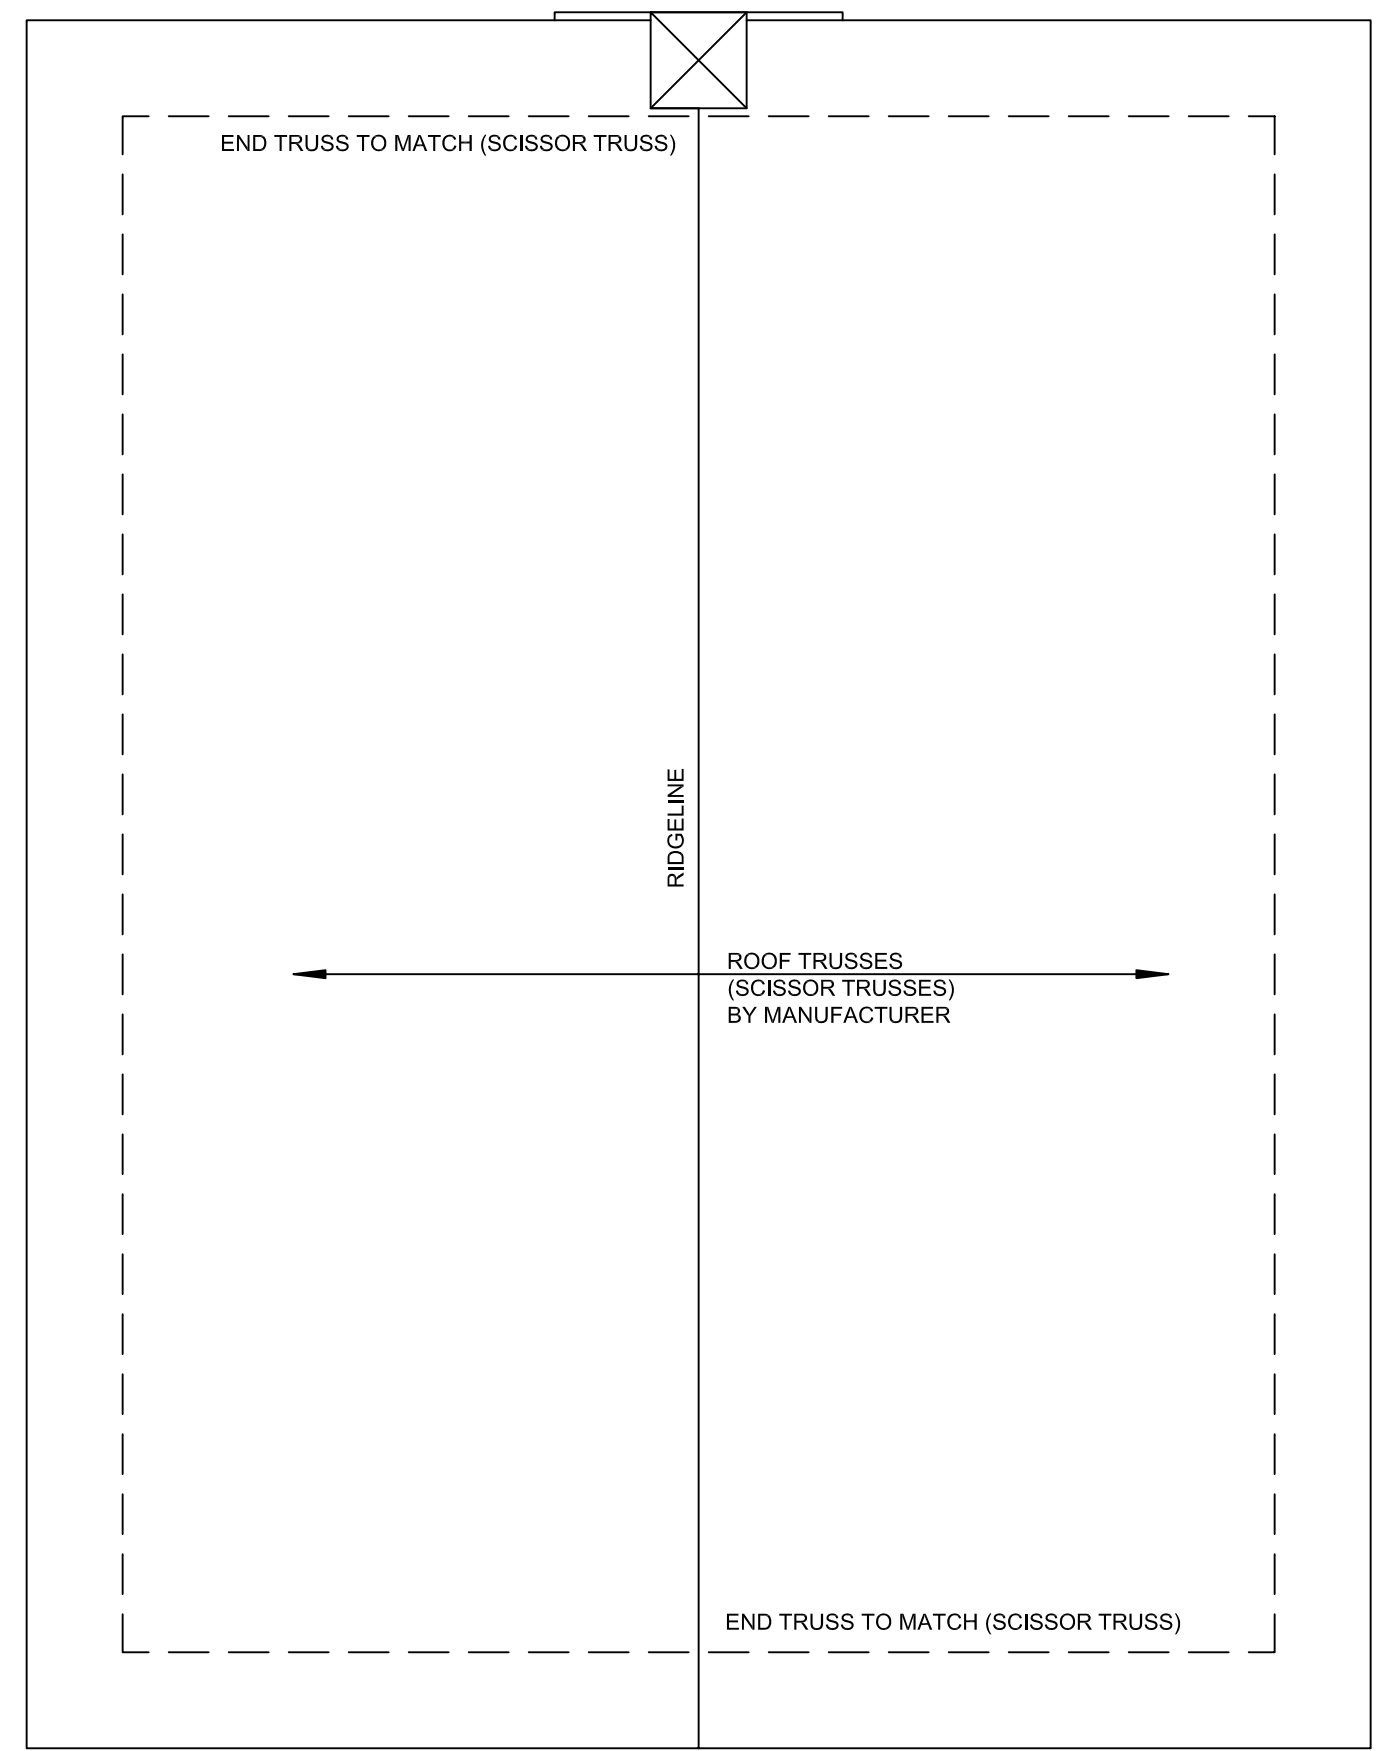

ROOF STRUCTURAL PLAN
 SCALE: 1/4" = 1'-0"

