



**Structural Plan
Aerial view**

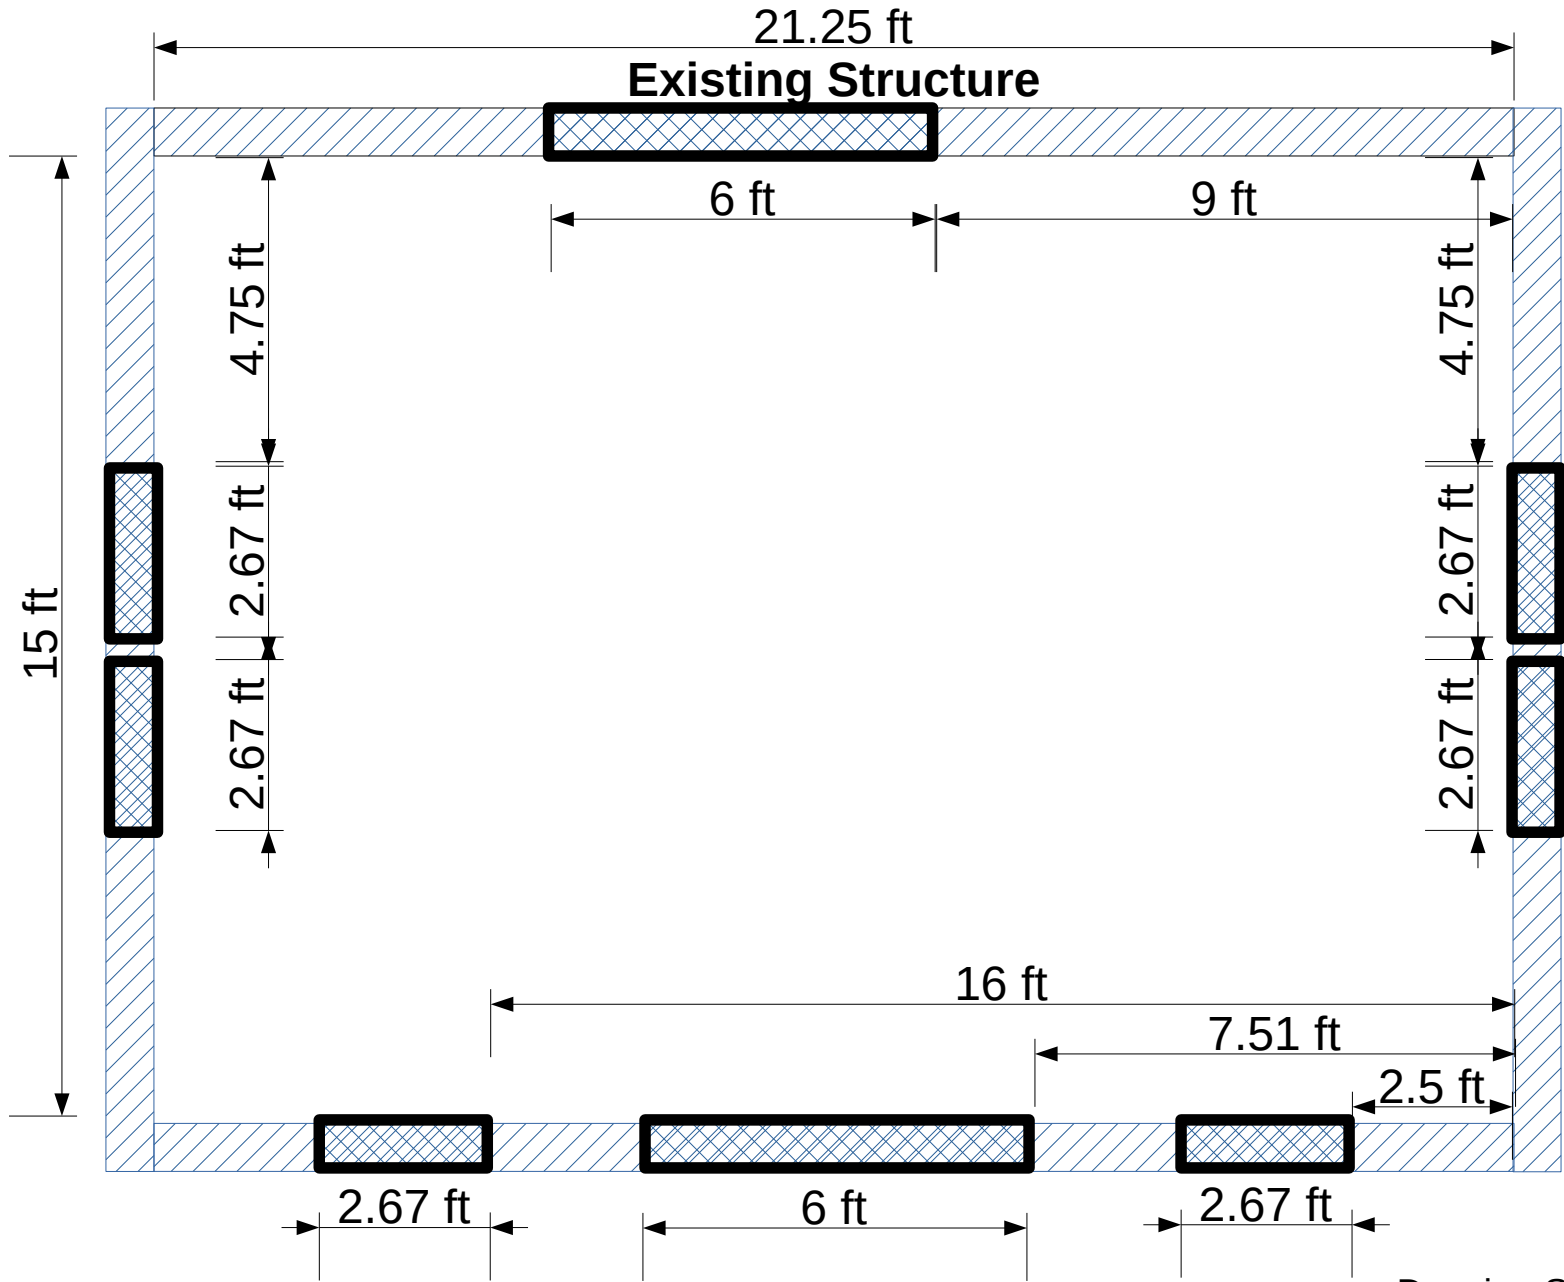


Drawing Scale 1:36

Structural Plan Front View

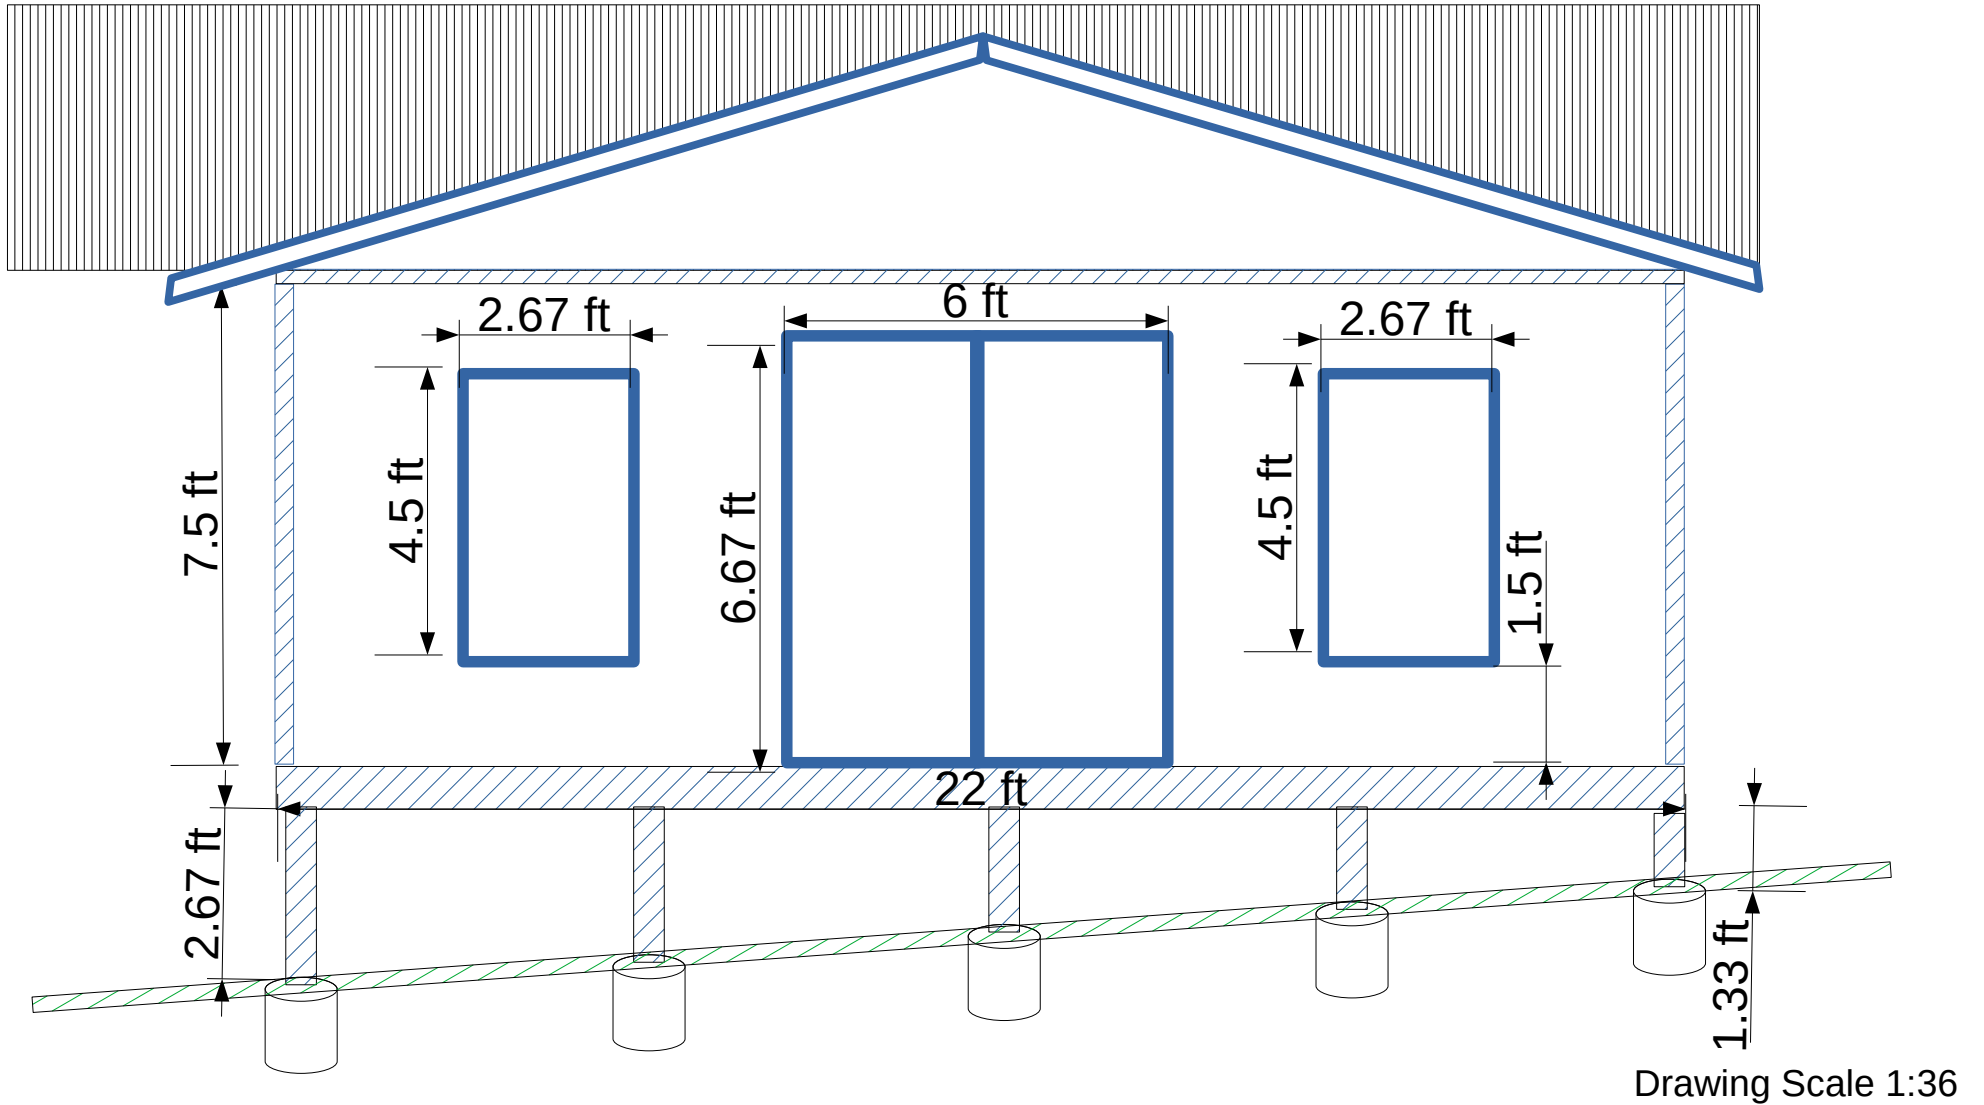


Structural Plan Side view

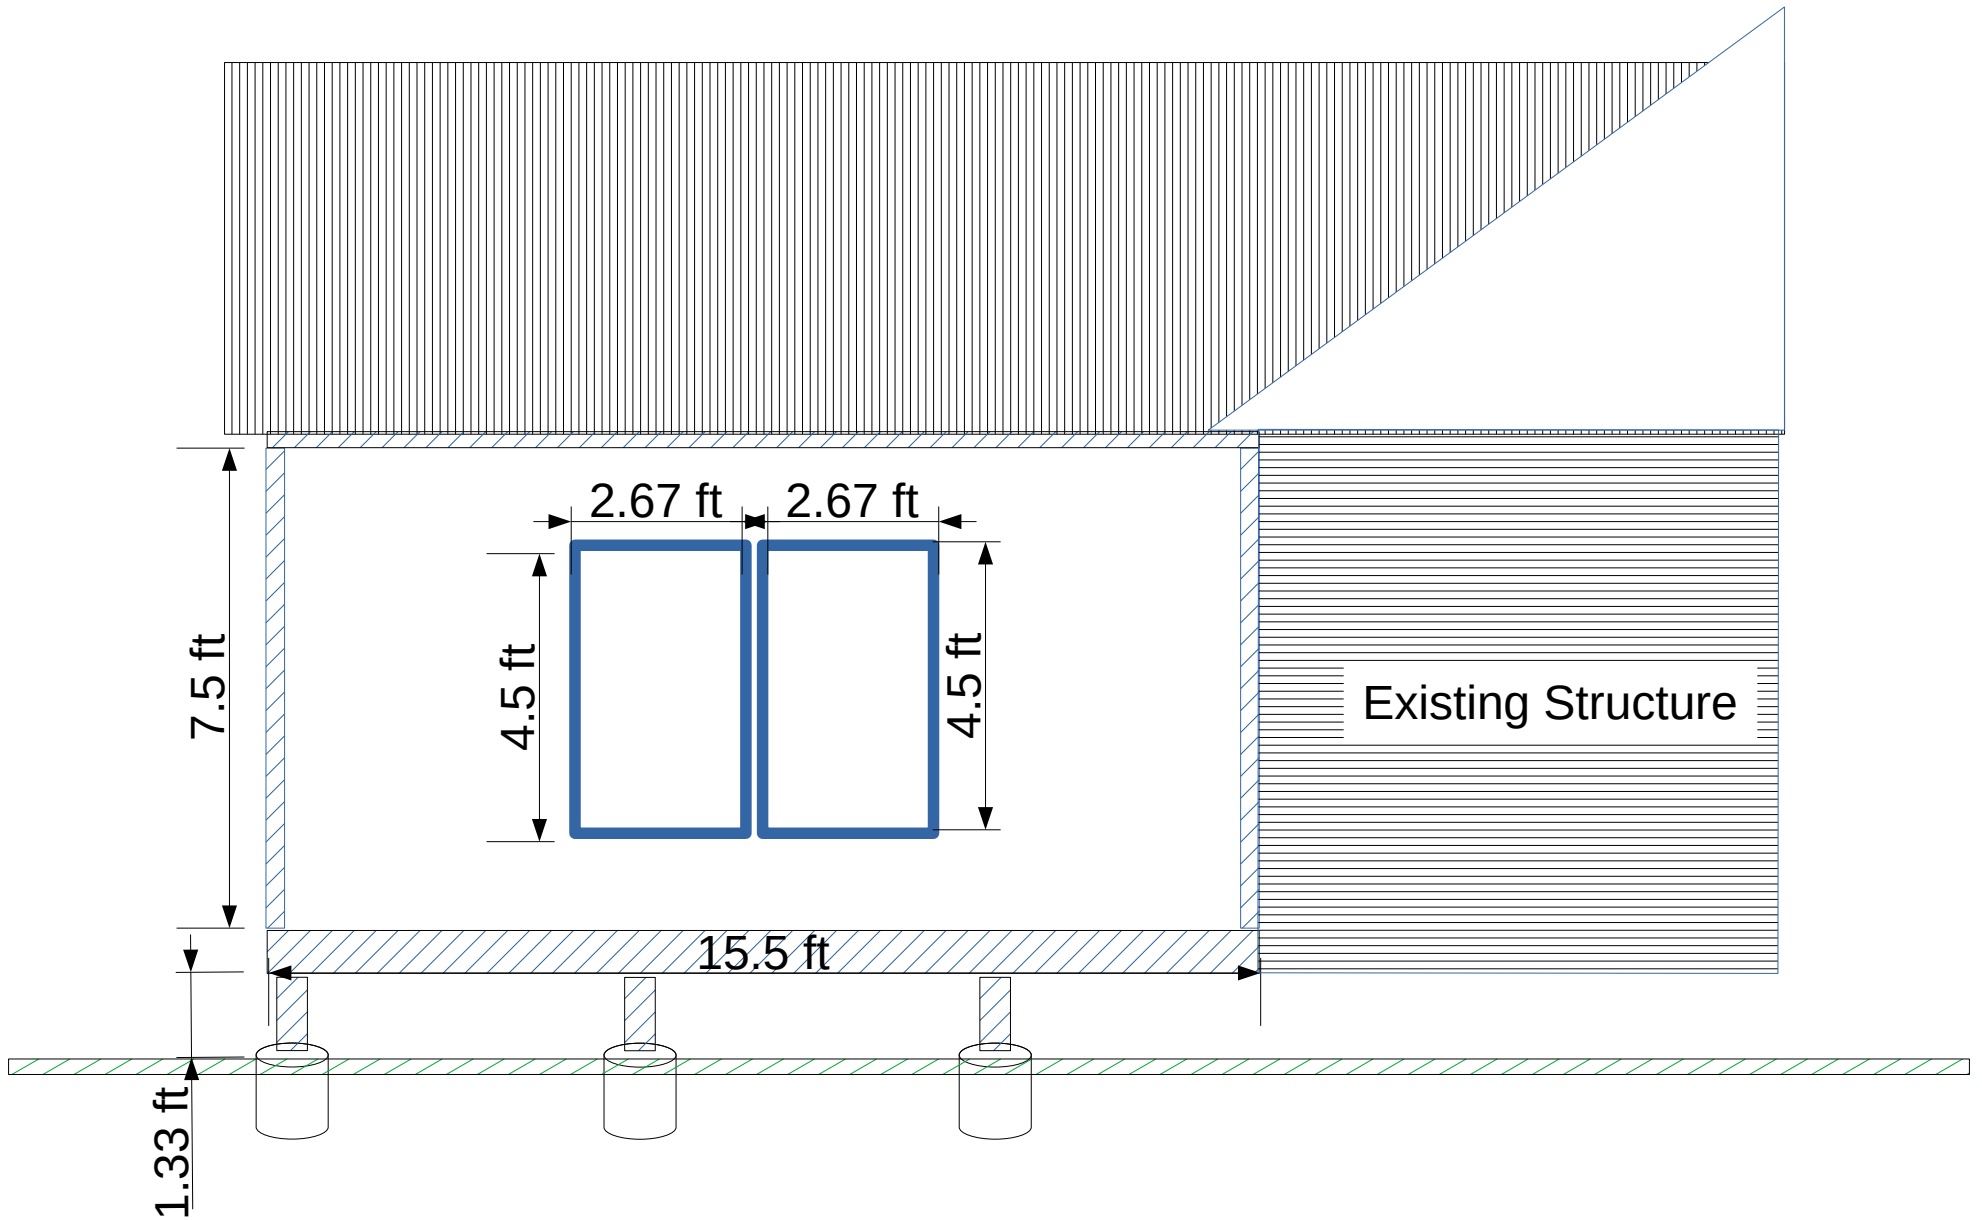

Drawing Scale 1:36

Floor Structure

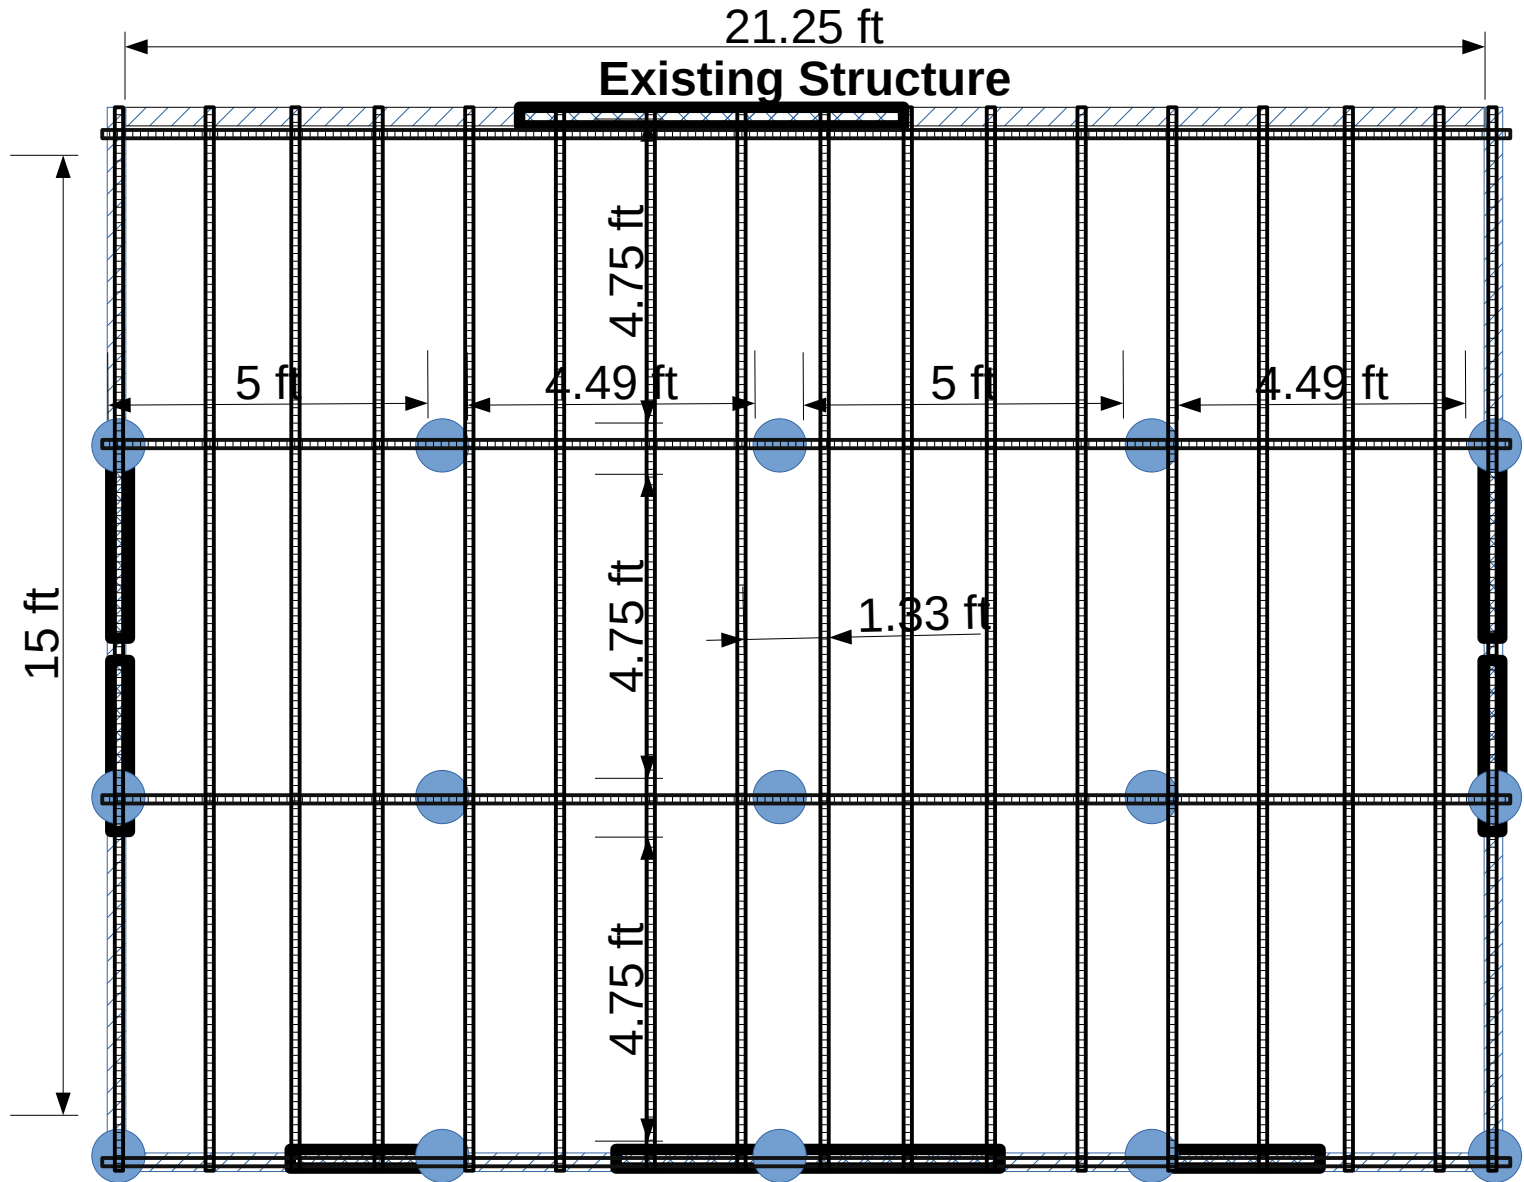

Drawing Scale 1:36