

Harnett County Department of Public Health

PERMIT # BZES 2363-0049

Operation Permit

- New Installation
- Septic Tank
- Nitrification Line
- Repair
- Expansion

PROPERTY LOCATION: 501006 OLD STATE RD

Name: (owner) FERRAIN VEJAZANEZ SUBDIVISION _____ LOT # _____

System Installer: Thomas Cooper

Basement with plumbing: Garage Number of Bedrooms 4


Type of Water Supply: Community Public Well Distance from well _____ feet

System Type: 25% REDUCED 152 PLOW Types V and VI Systems expire in 5 years.

(In accordance with Table V a)

ALG Owner must contact Health Department 6 months prior to expiration for permit renewal.

This system has been installed in compliance with applicable North Carolina General Statutes, Rules for Sewage Treatment and Disposal, and all conditions of the Improvement Permit and Construction Authorization.

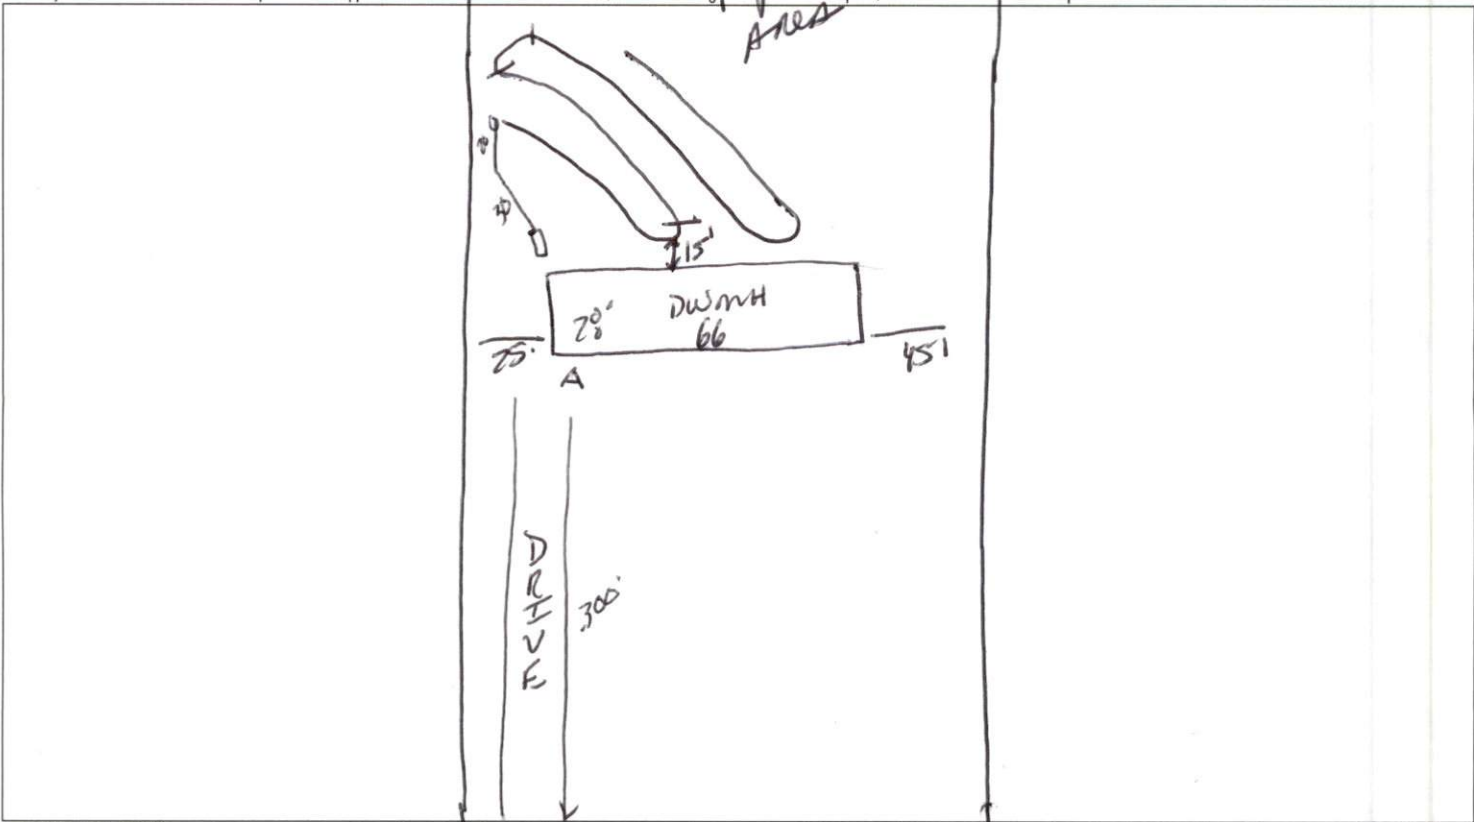

PERMIT CONDITIONS:

- I. Performance: System shall perform in accordance with Rule .1961.
- II. Monitoring: As required by Rule .1961.
- III. Maintenance: As required by Rule .1961. Other: 501006 OLD STATE RD
Subsurface system operator required? Yes No
If yes, see attached sheet for additional operation conditions, maintenance and reporting.
- IV. Operation: _____
- V. Other: _____

- _____ D-Box
- _____ Pump
- _____ Alarm
- _____ H2O Line
- _____ PWR Line

Following are the specifications for the sewage disposal system on the above captioned property.

Type of system: Conventional Other 25% REDUCED Septic Tank: 1050 gallons Pump Tank: _____ gallons

Subsurface Drainage Field: No. of ditches 1 exact length of each ditch 300 feet width of ditches 3 feet depth of ditches 20-18 inches

French Drain Required: _____ Linear feet

Authorized State Agent James E. Marshall JR TSAS Date 6-6-23