
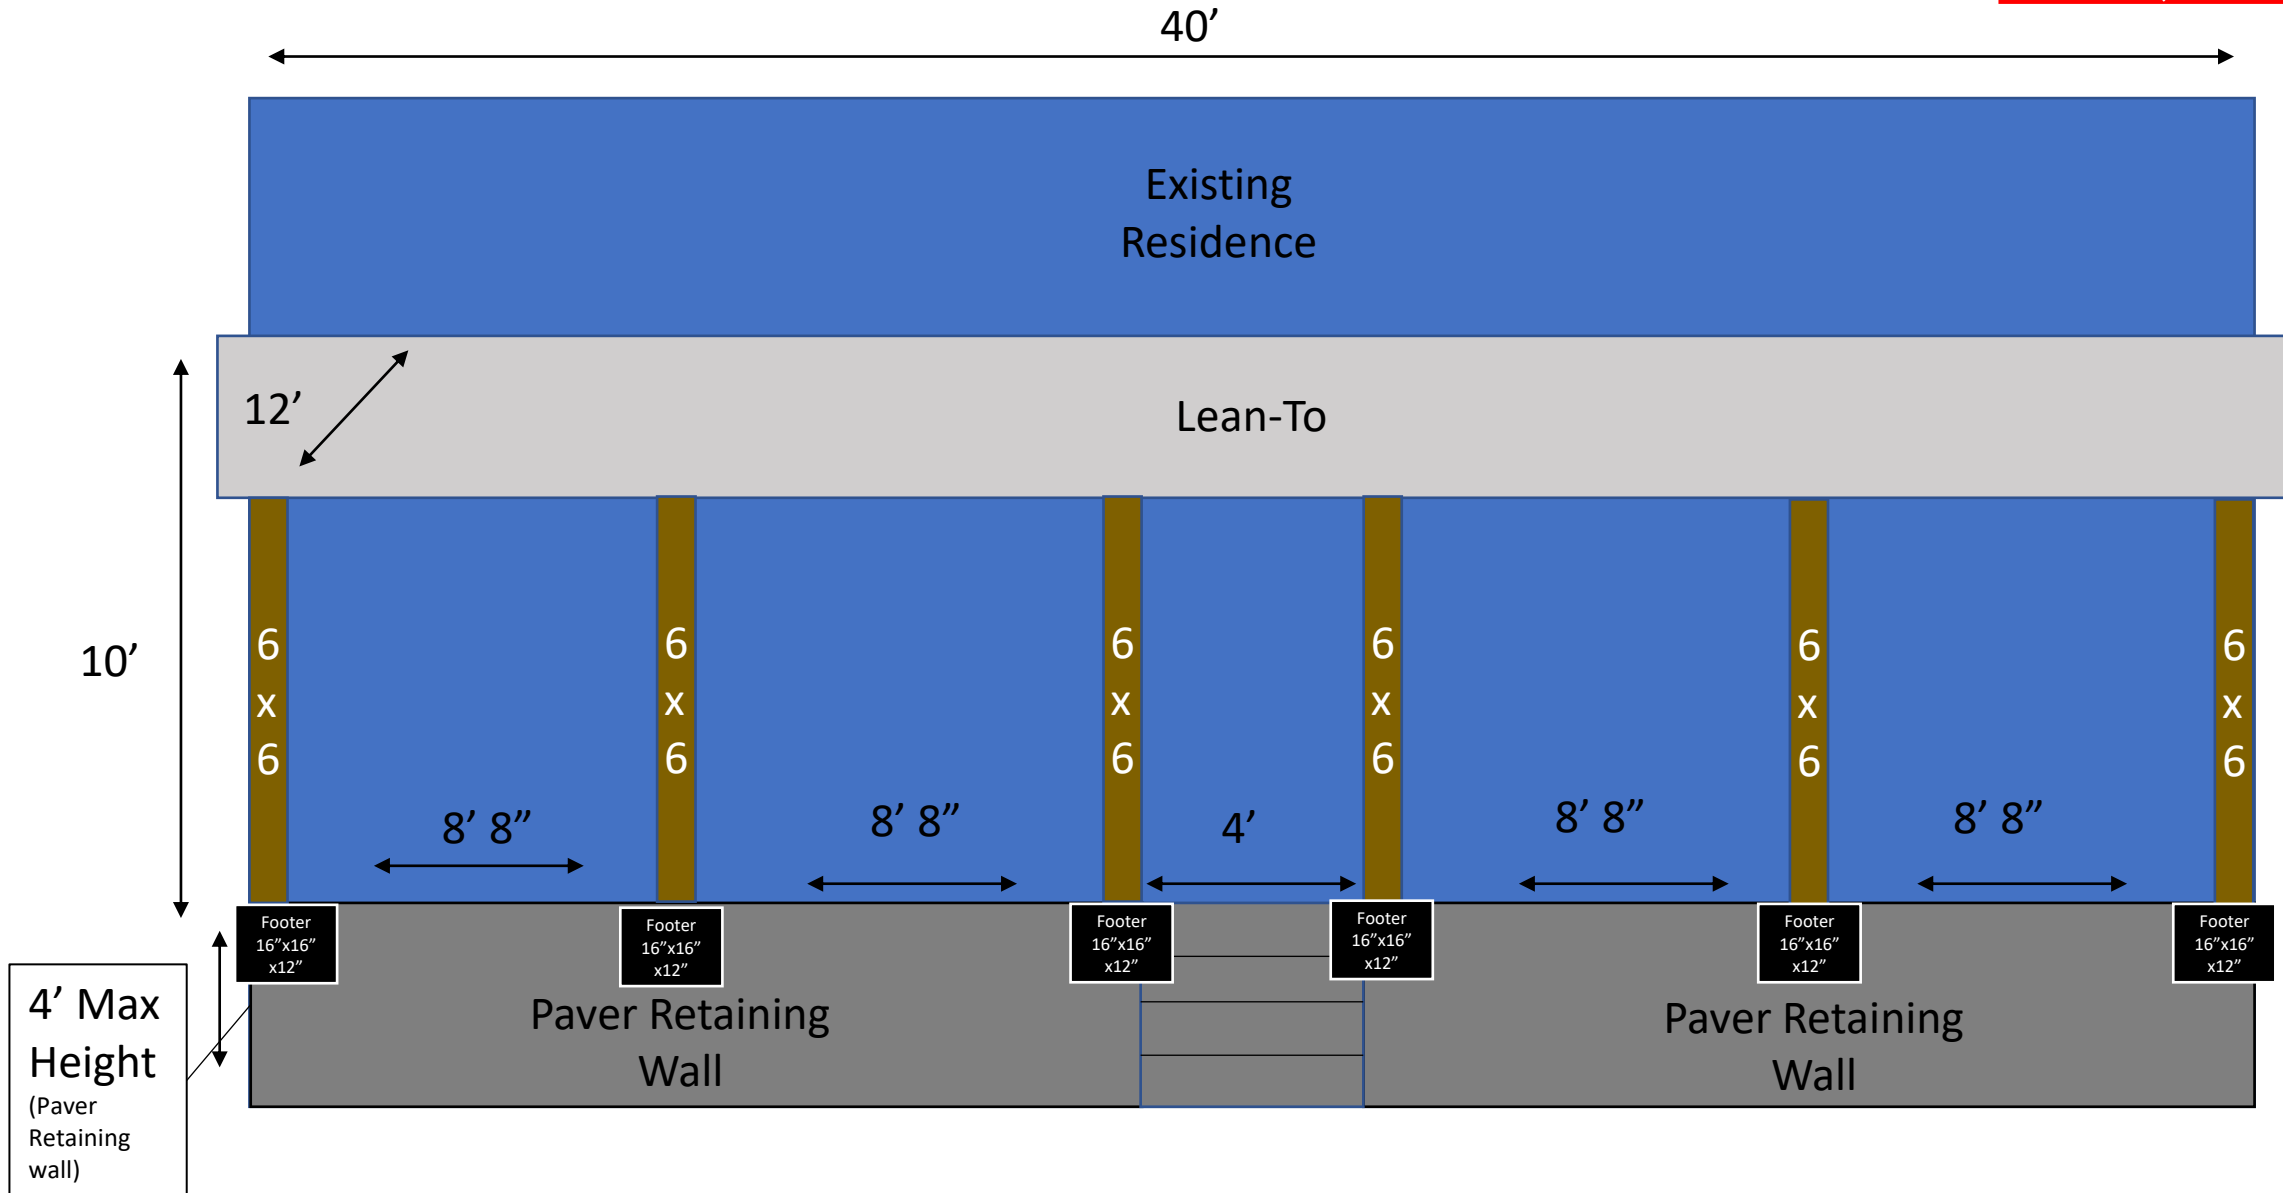


Front


40' x 12' Patio w/ Lean-to Roof

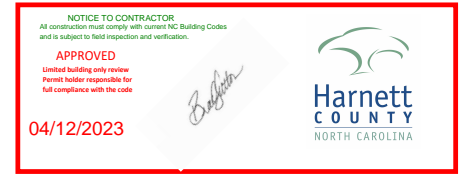


Top View

40' x 12' Patio w/ Lean-to Roof

- Concrete slab will be poured a minimum of 4' thick
- Footers will be 16" wide, 16' deep, and 1' length tied in with rebar.

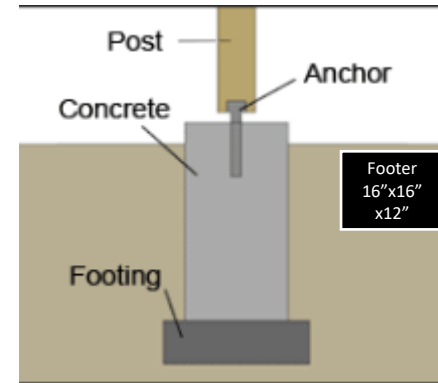

40'

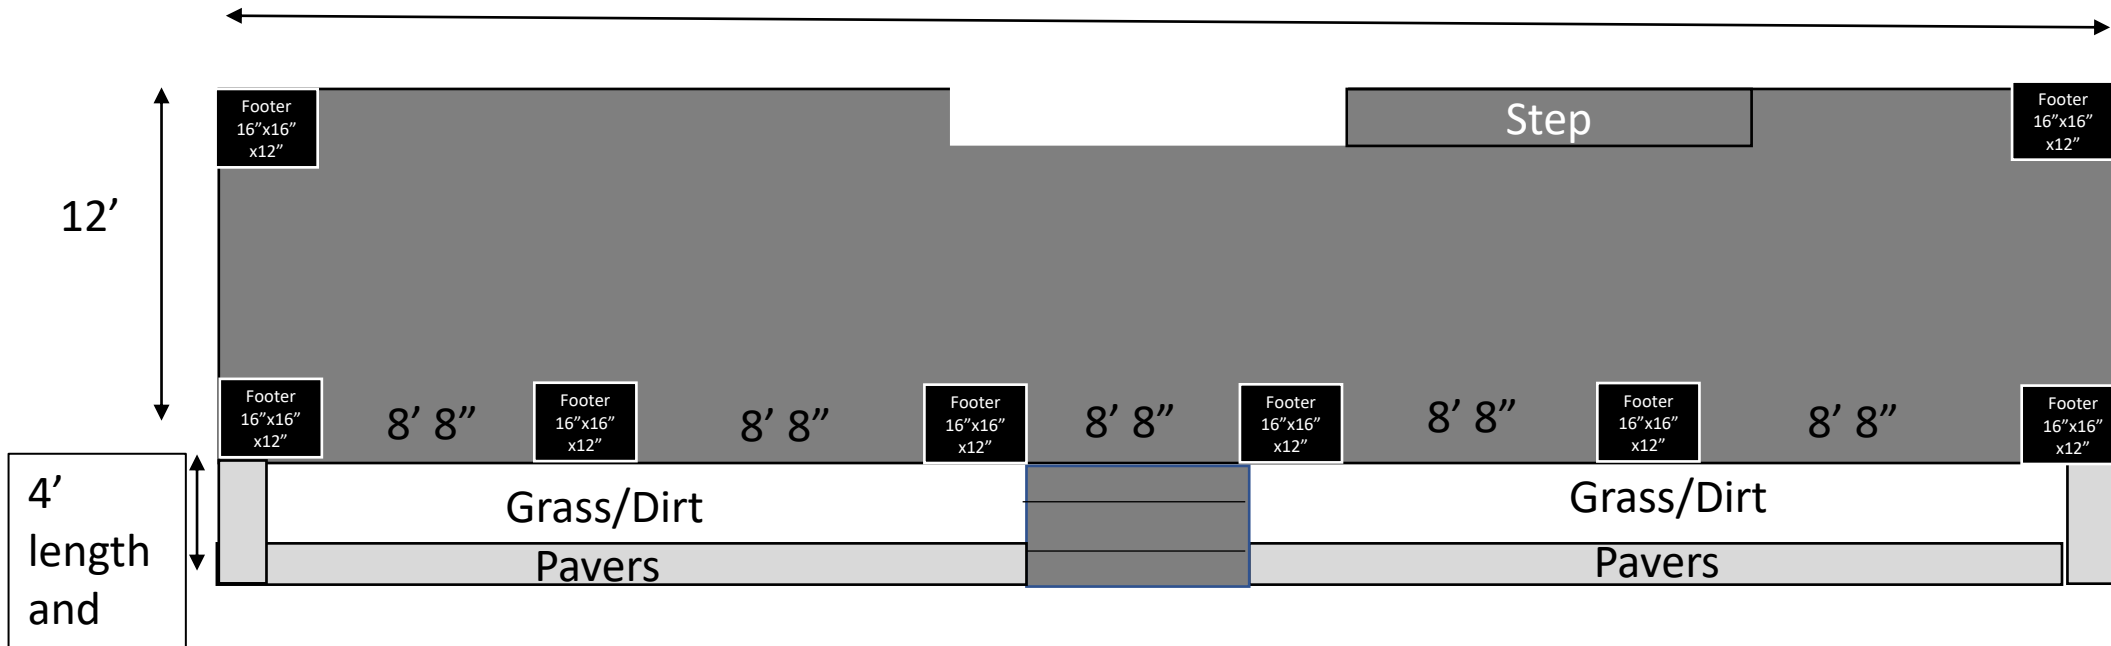

Side View

40' x 12' Patio w/ Lean-to Roof

