



Slab

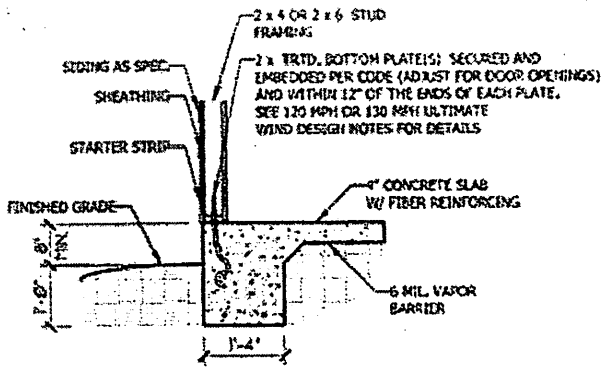


TYPICAL SLAB DETAIL

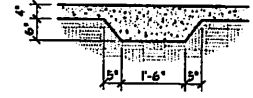

THICKENED SLAB DETAIL

100'

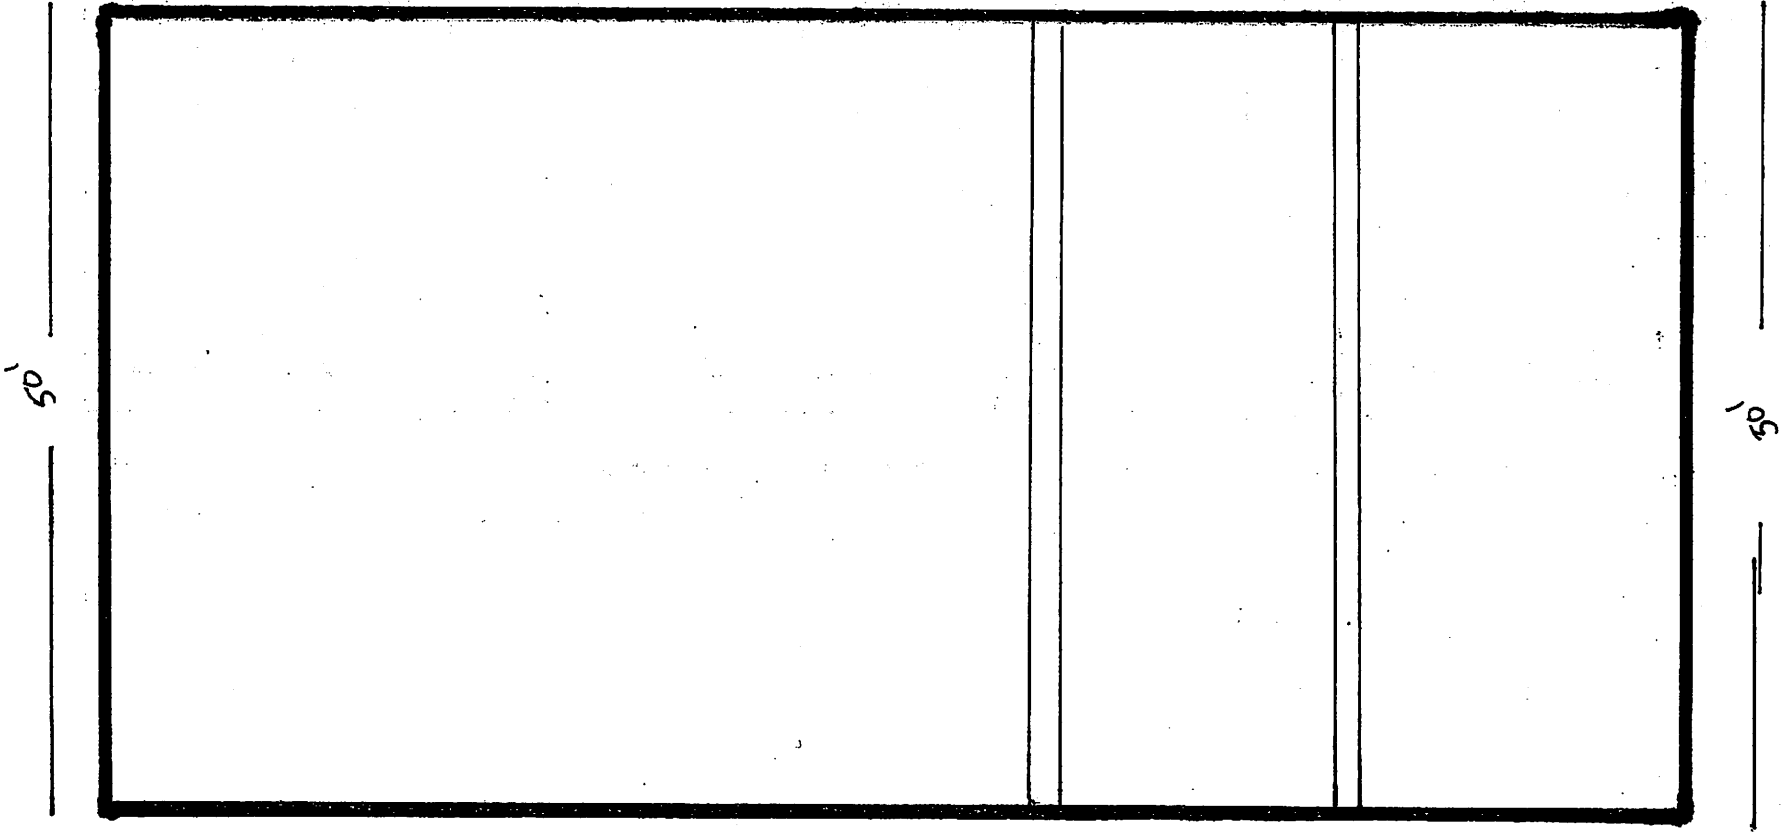

100'