

NOTICE TO CONTRACTOR
All construction shall comply with current NC Building Codes
and is subject to field inspection and verification.


APPROVED
Contract Building with License
Permit holder responsible for
full compliance with the state.

05/04/2023




See notes next
page

193 CLEARVIEW COURT
1ST Floor

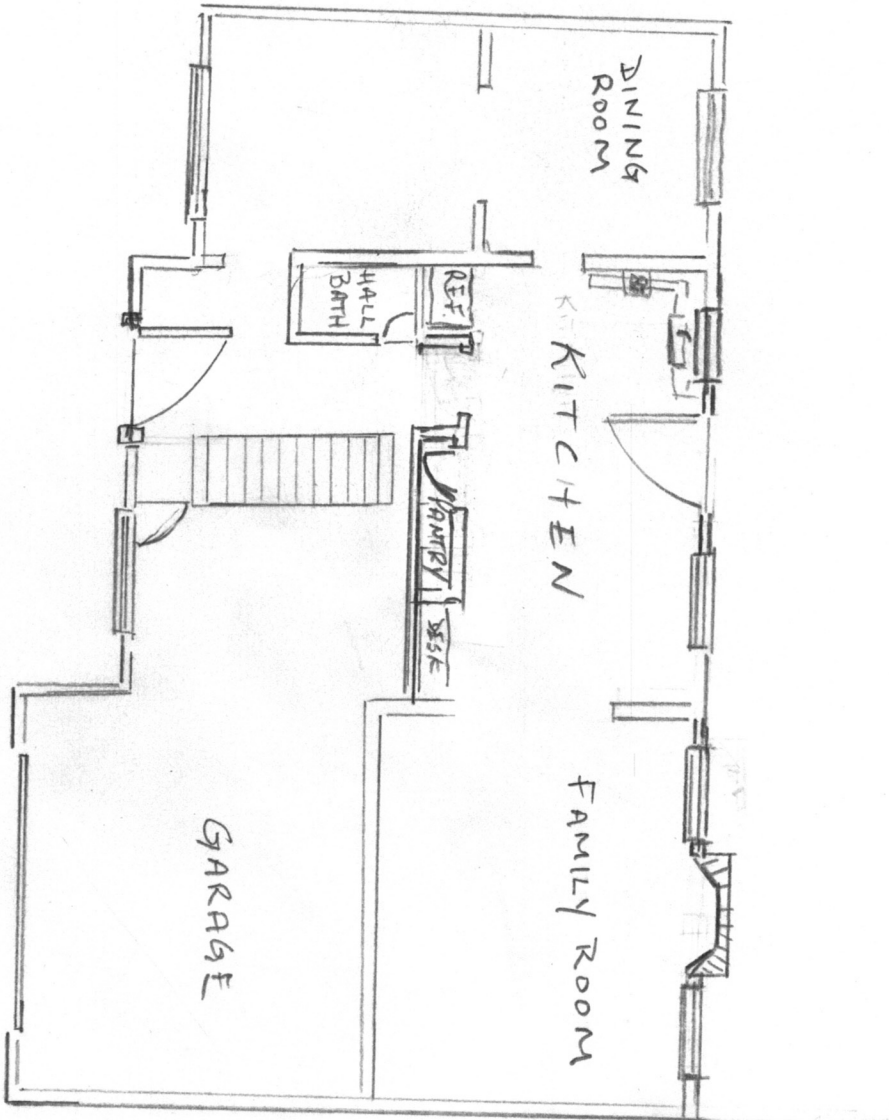

Per contractor
05/04/2023 Larry Gavin,
the slab will be cut away
around perimeter, and a
continuous footing
poured. and post bases
installed.

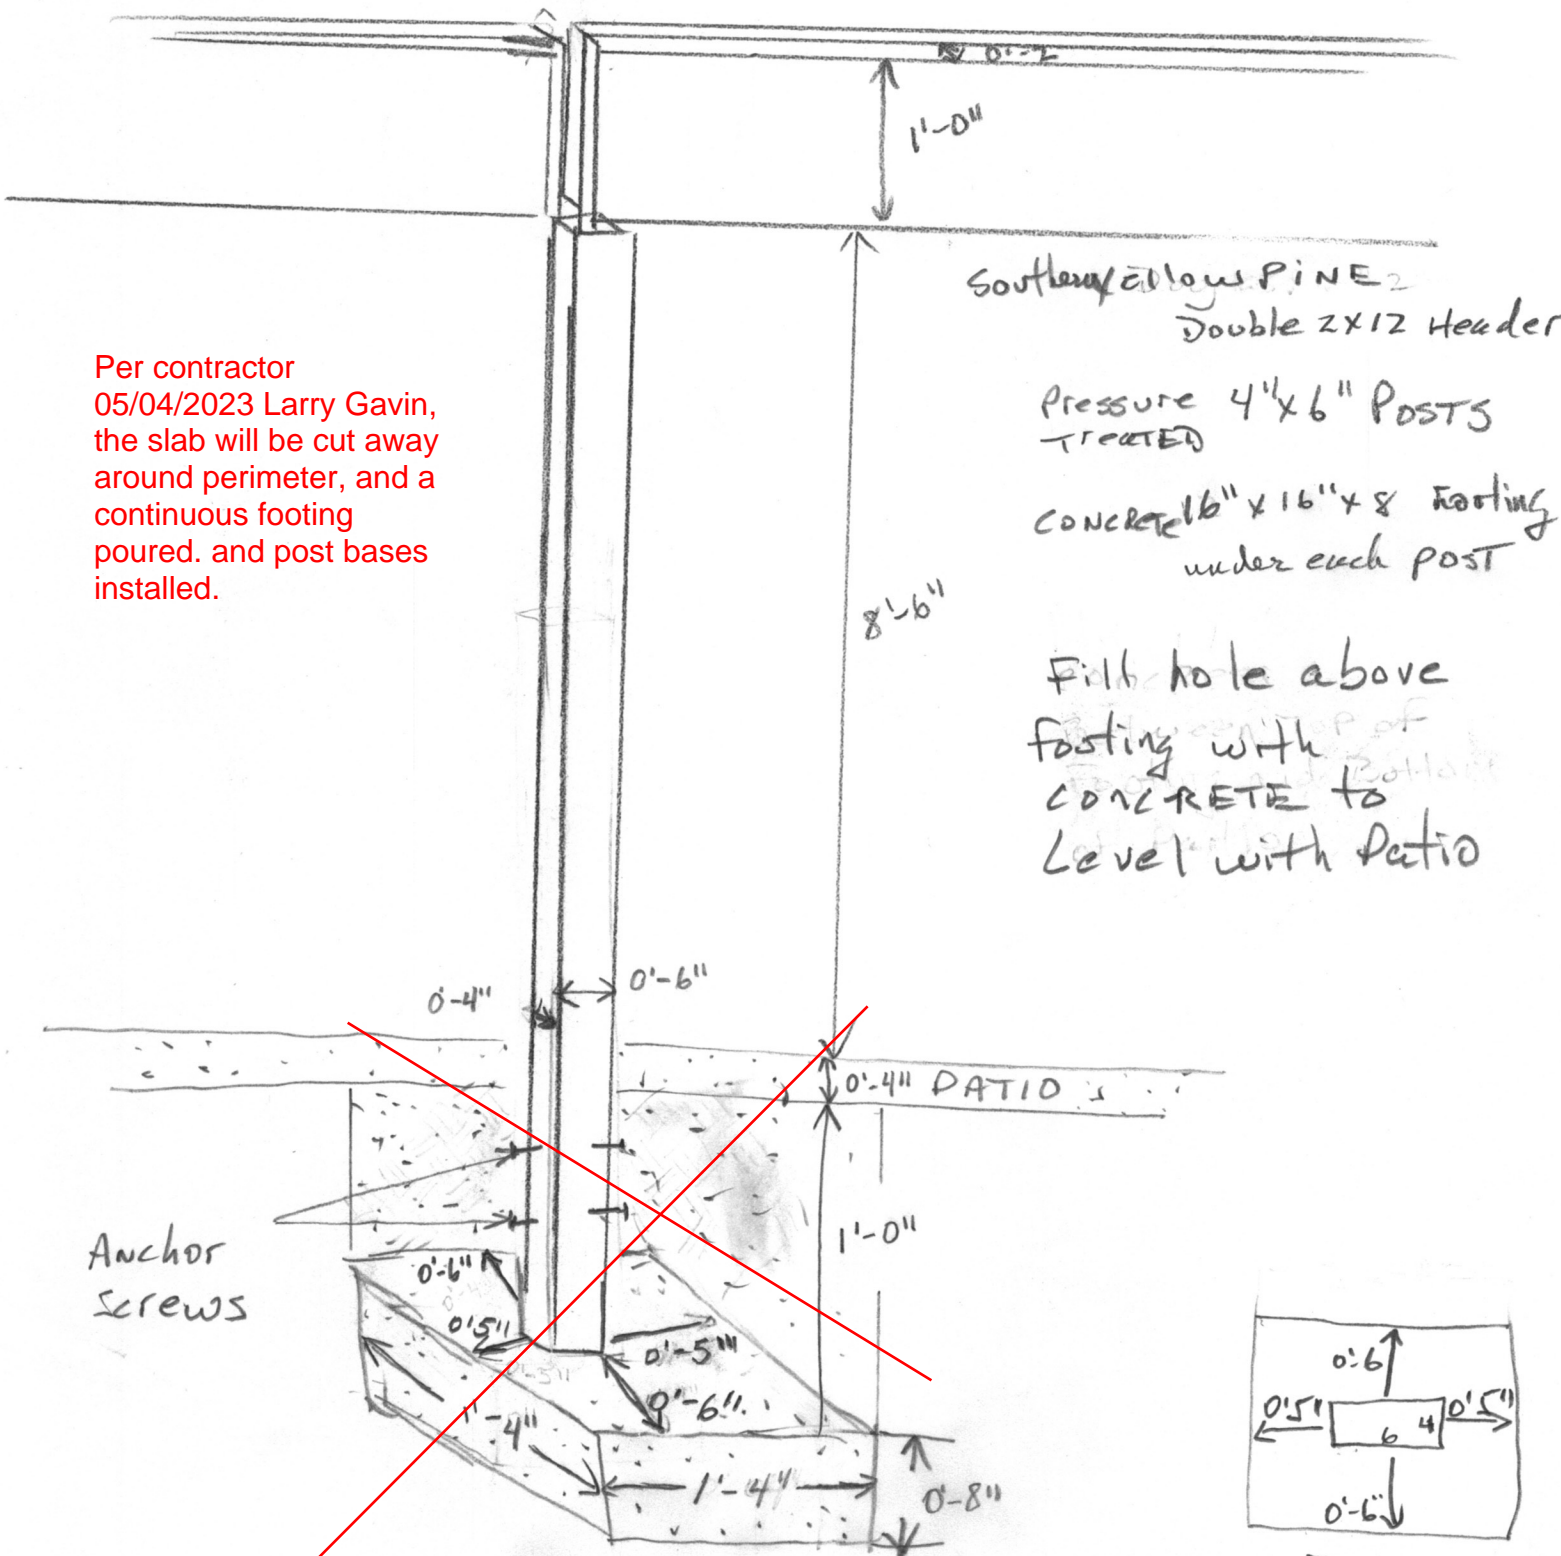


Southern Yellow PINE
Double 2x12 Header

Pressure 4"x6" POSTS
TREATED

CONCRETE 16"x16"x8 Footing
under each post

Fill hole above
footing with
CONCRETE to
Level with patio


Anchor
Screws

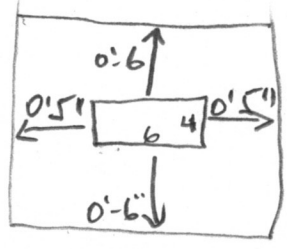

FOOTING
TOP VIEW

193 CLEARVIEW COURT
NORTH ELEVATION

Foundation Plan

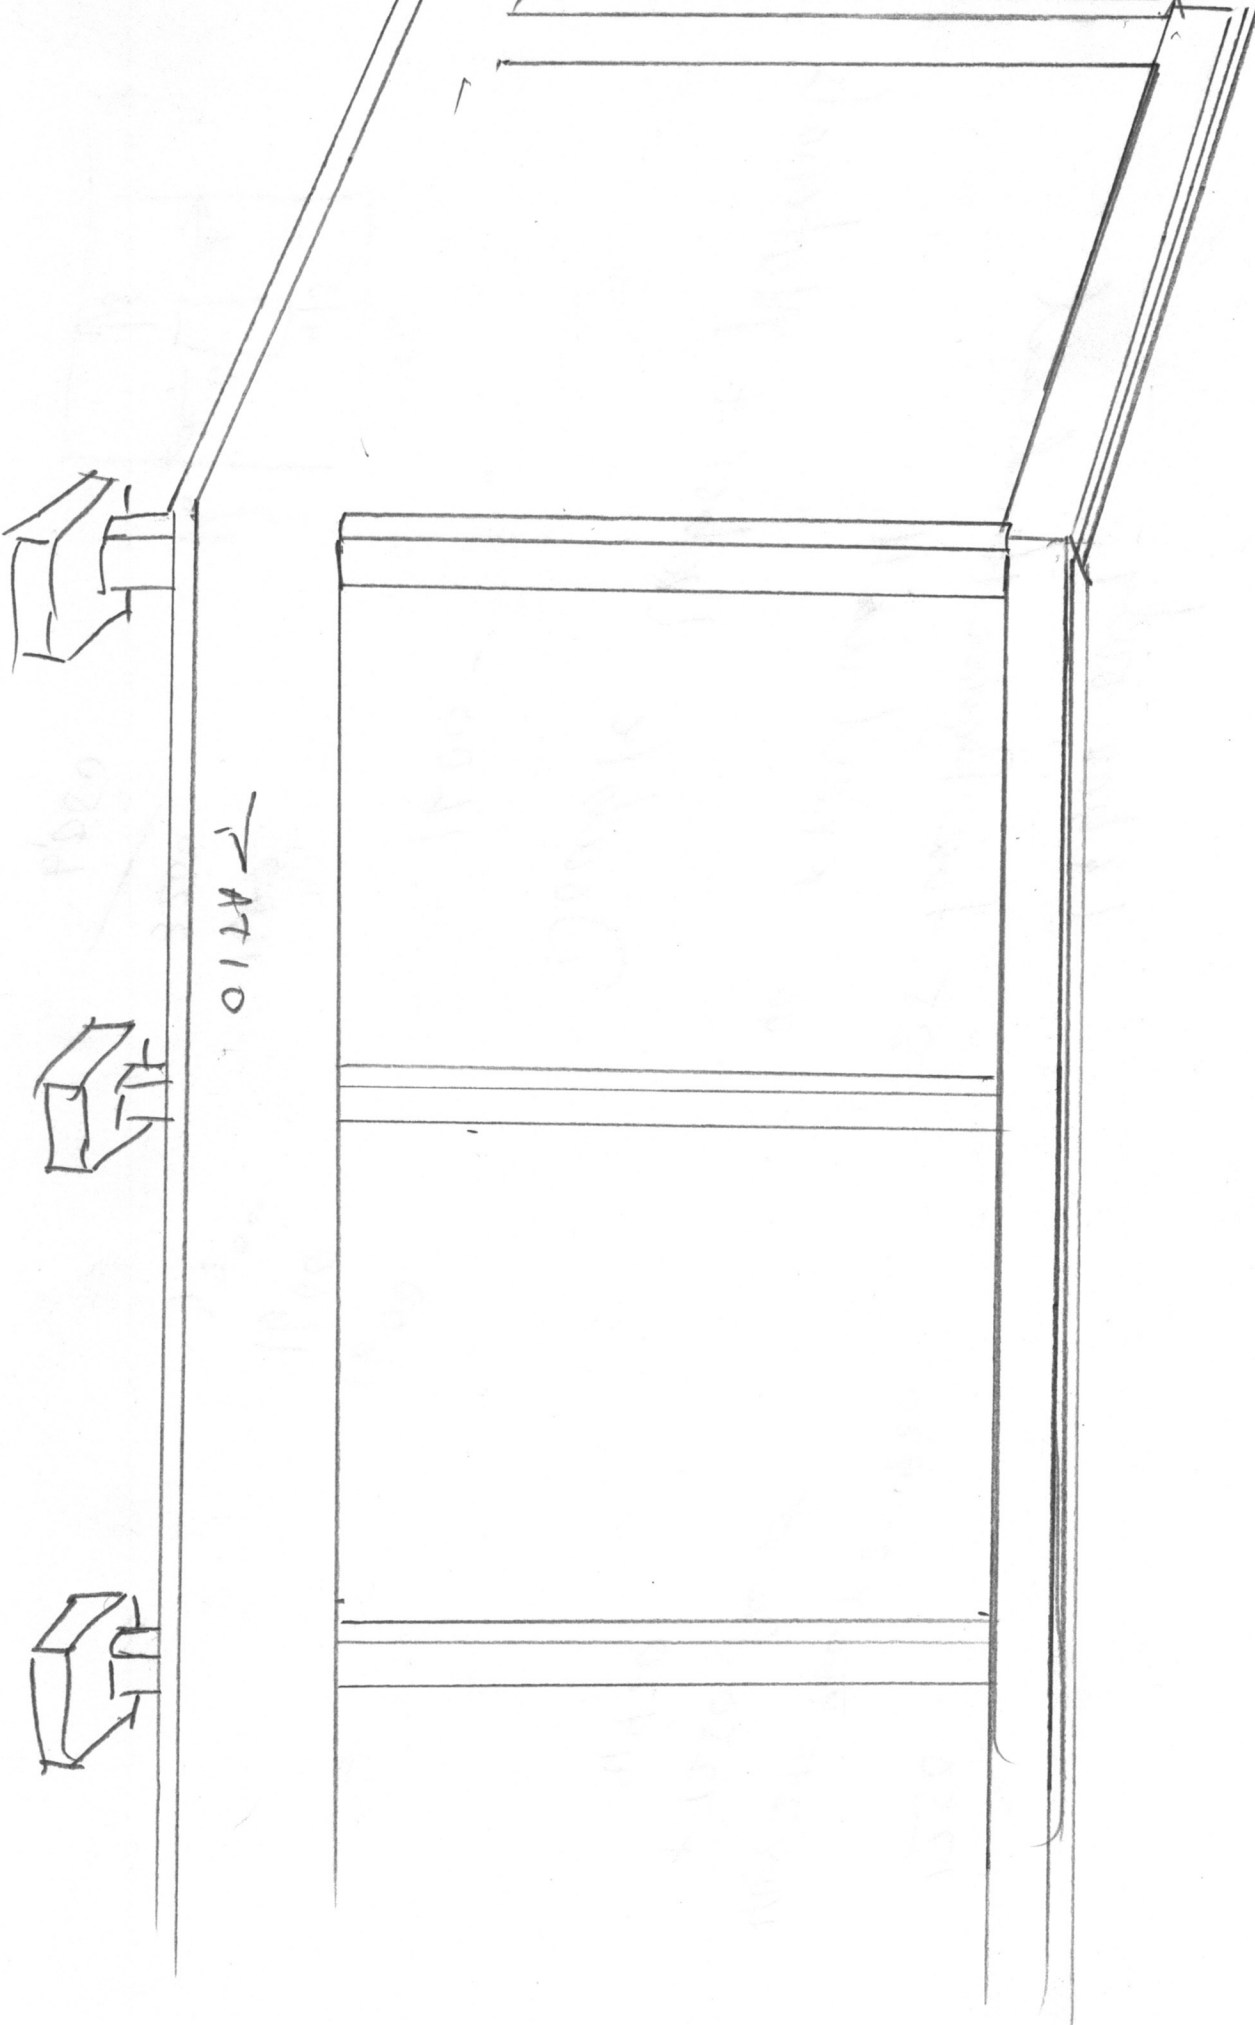

AT10