


Assessment being abandoned
(See Note-1)

Site Location
Water Line
(See Note-2)

96' R=30.00'
(107'20"E 37.85')

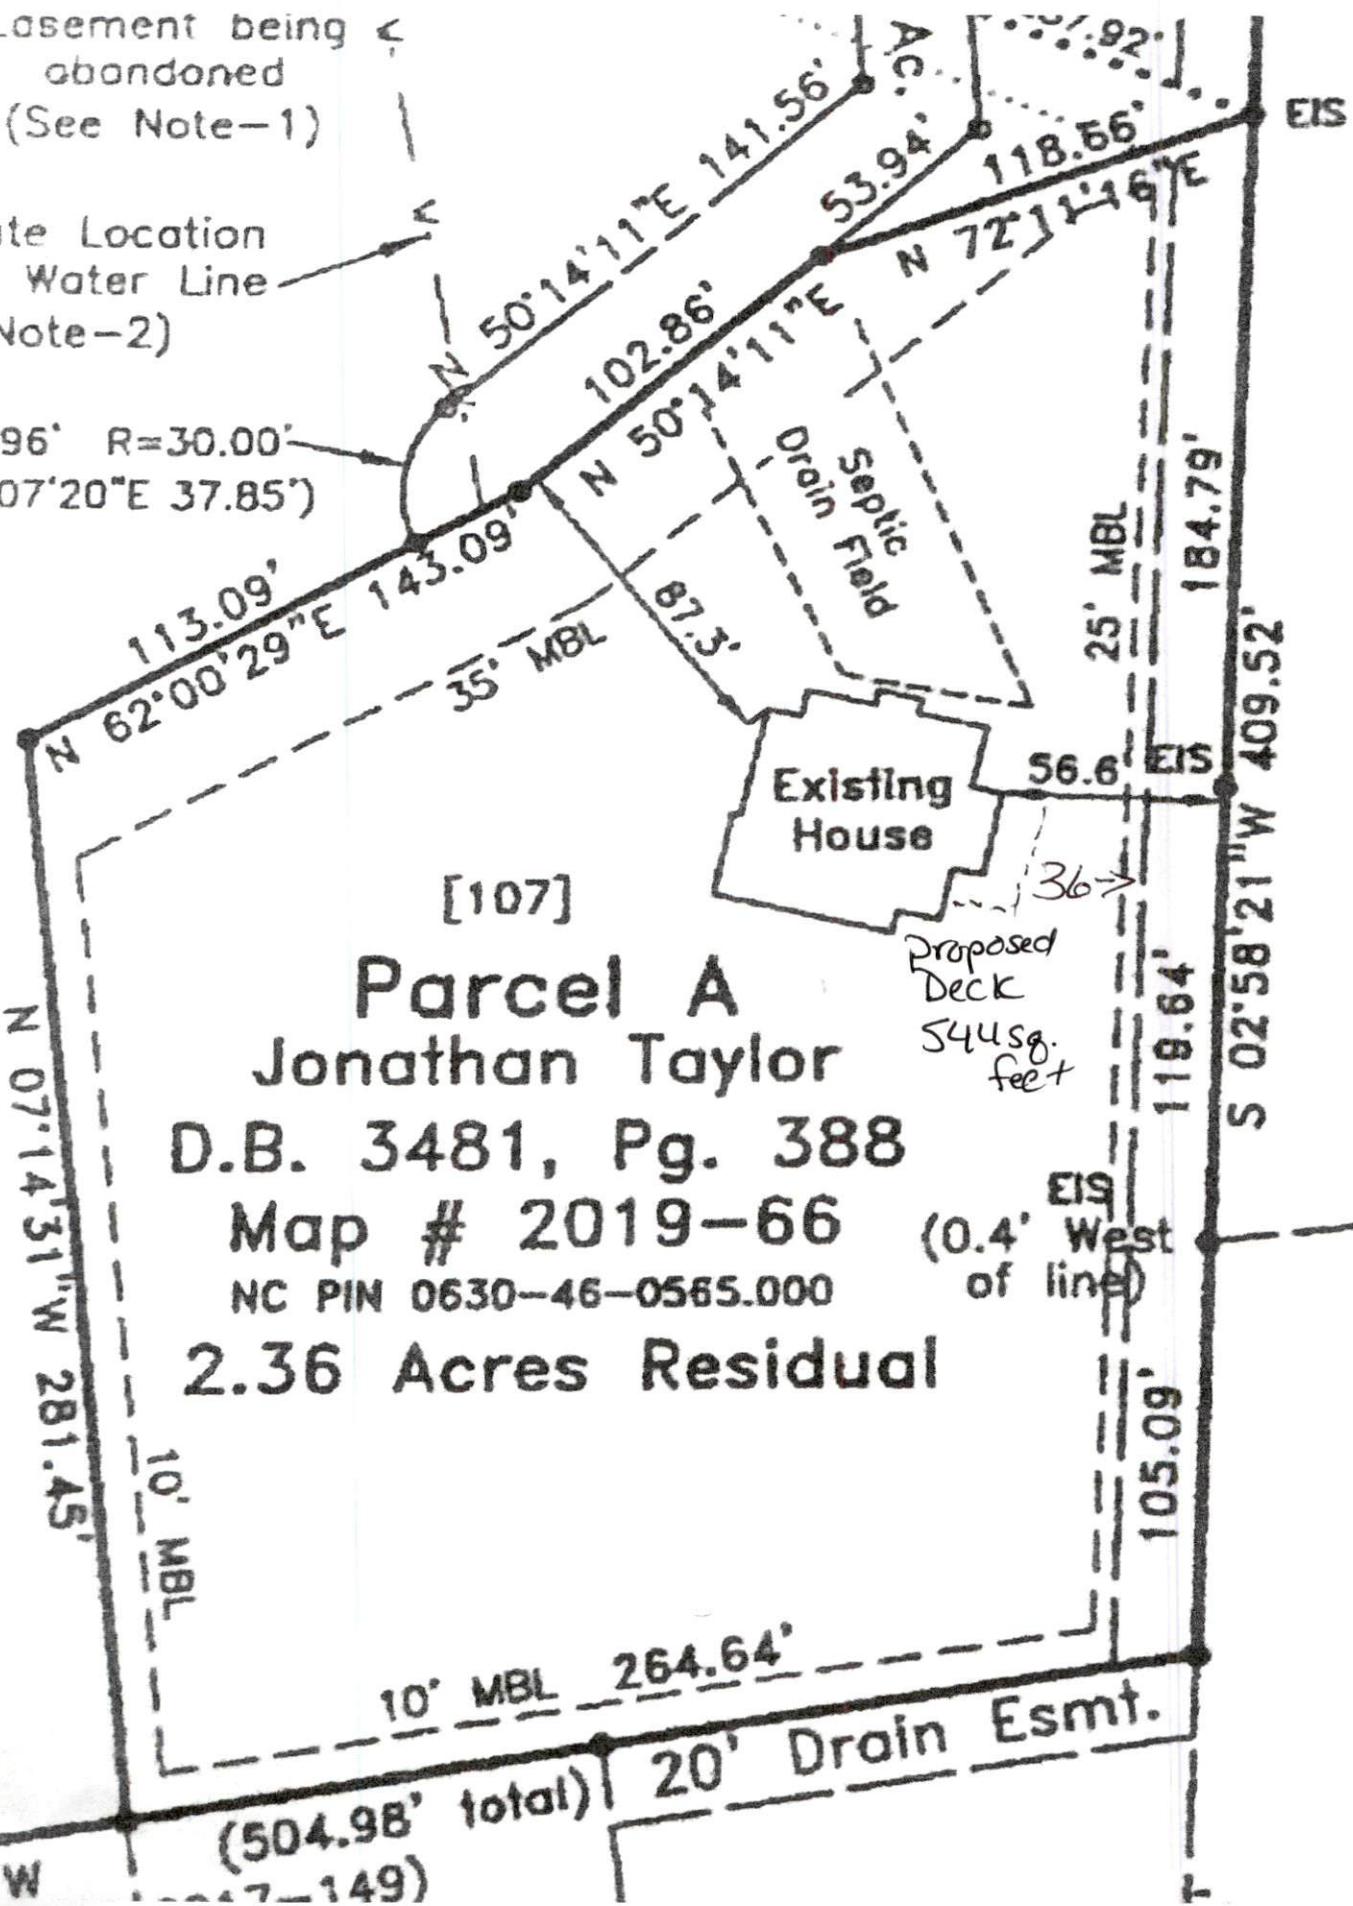

N 07°14'31\"W 281.45'

10' MBL

W

[107]

Parcel A
Jonathan Taylor
D.B. 3481, Pg. 388
Map # 2019-66
NC PIN 0630-46-0565.000
2.36 Acres Residual

Existing House

Septic Field
Drain

Proposed Deck
544 sq. feet

(0.4' West of line)

10' MBL 264.64'

(504.98' total) 20' Drain Esmt.

17-149)

Charles Rudolph Matthews

Wlvin Matthews
Tutor Matthews