


PINE OAK

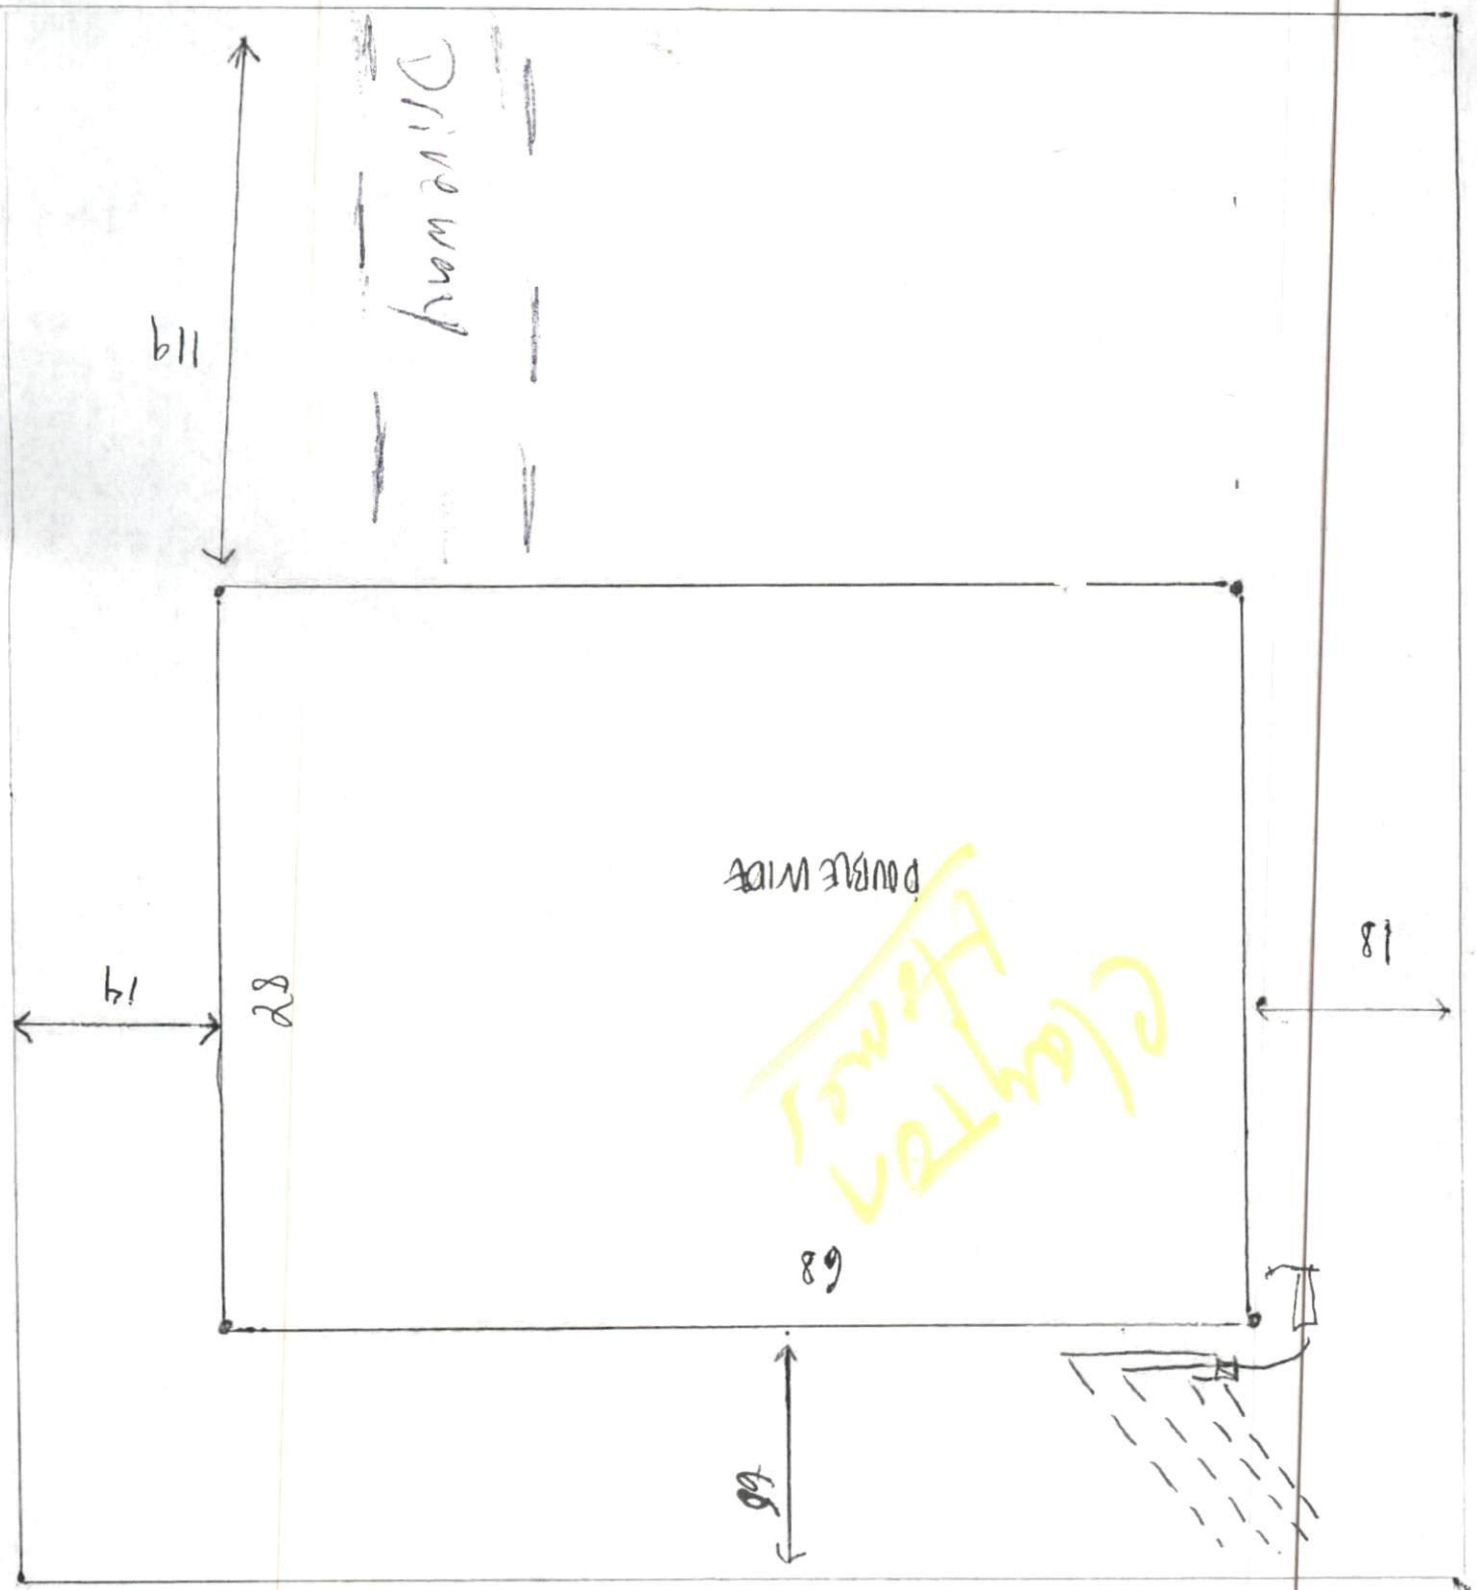

119

DRIVEWAY

DOUBLE WIDE

CLAYTON FENCE

14

28

68

18

68