




SOUTHERN BUILT, INC.

Lot 5-C COBB ROAD
HARNETT COUNTY
MAP/NUMBER 2021-99
PIN: 1611-27-7970

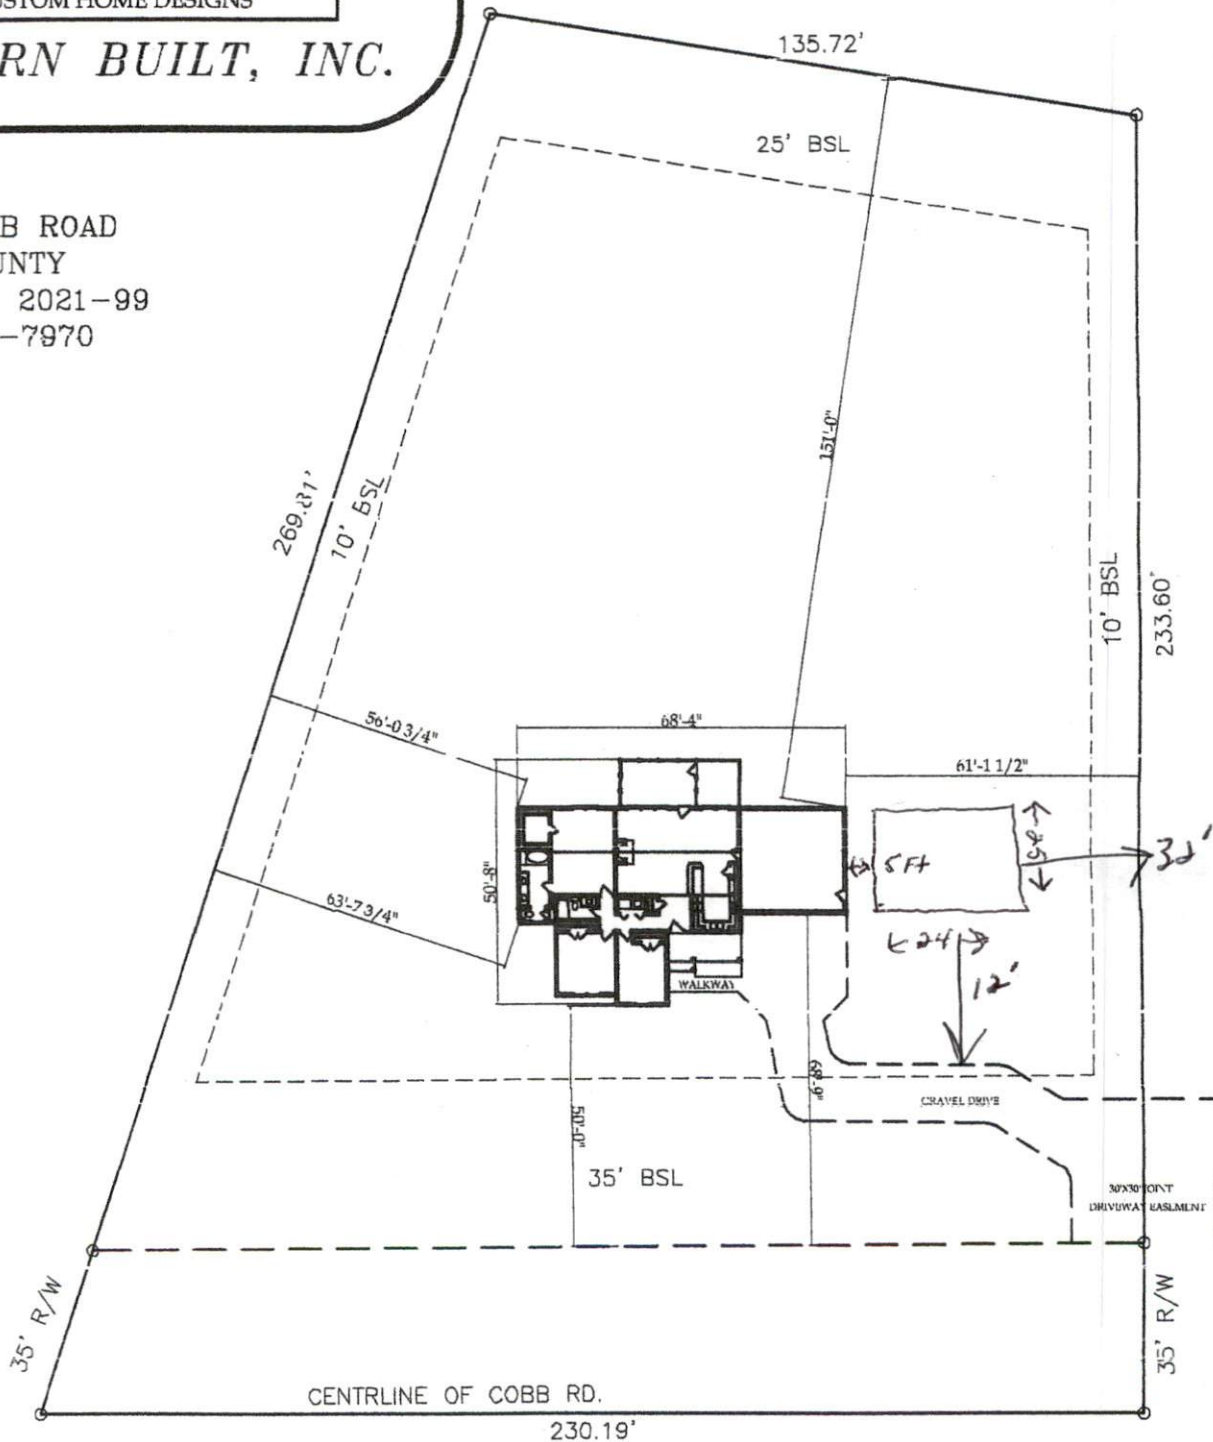

LOT 5-C COBB ROAD
SCALE 1" = 40'-0"

COBB ROAD