




WALL SECTION FOR BED 2
IN NEW ADDITION

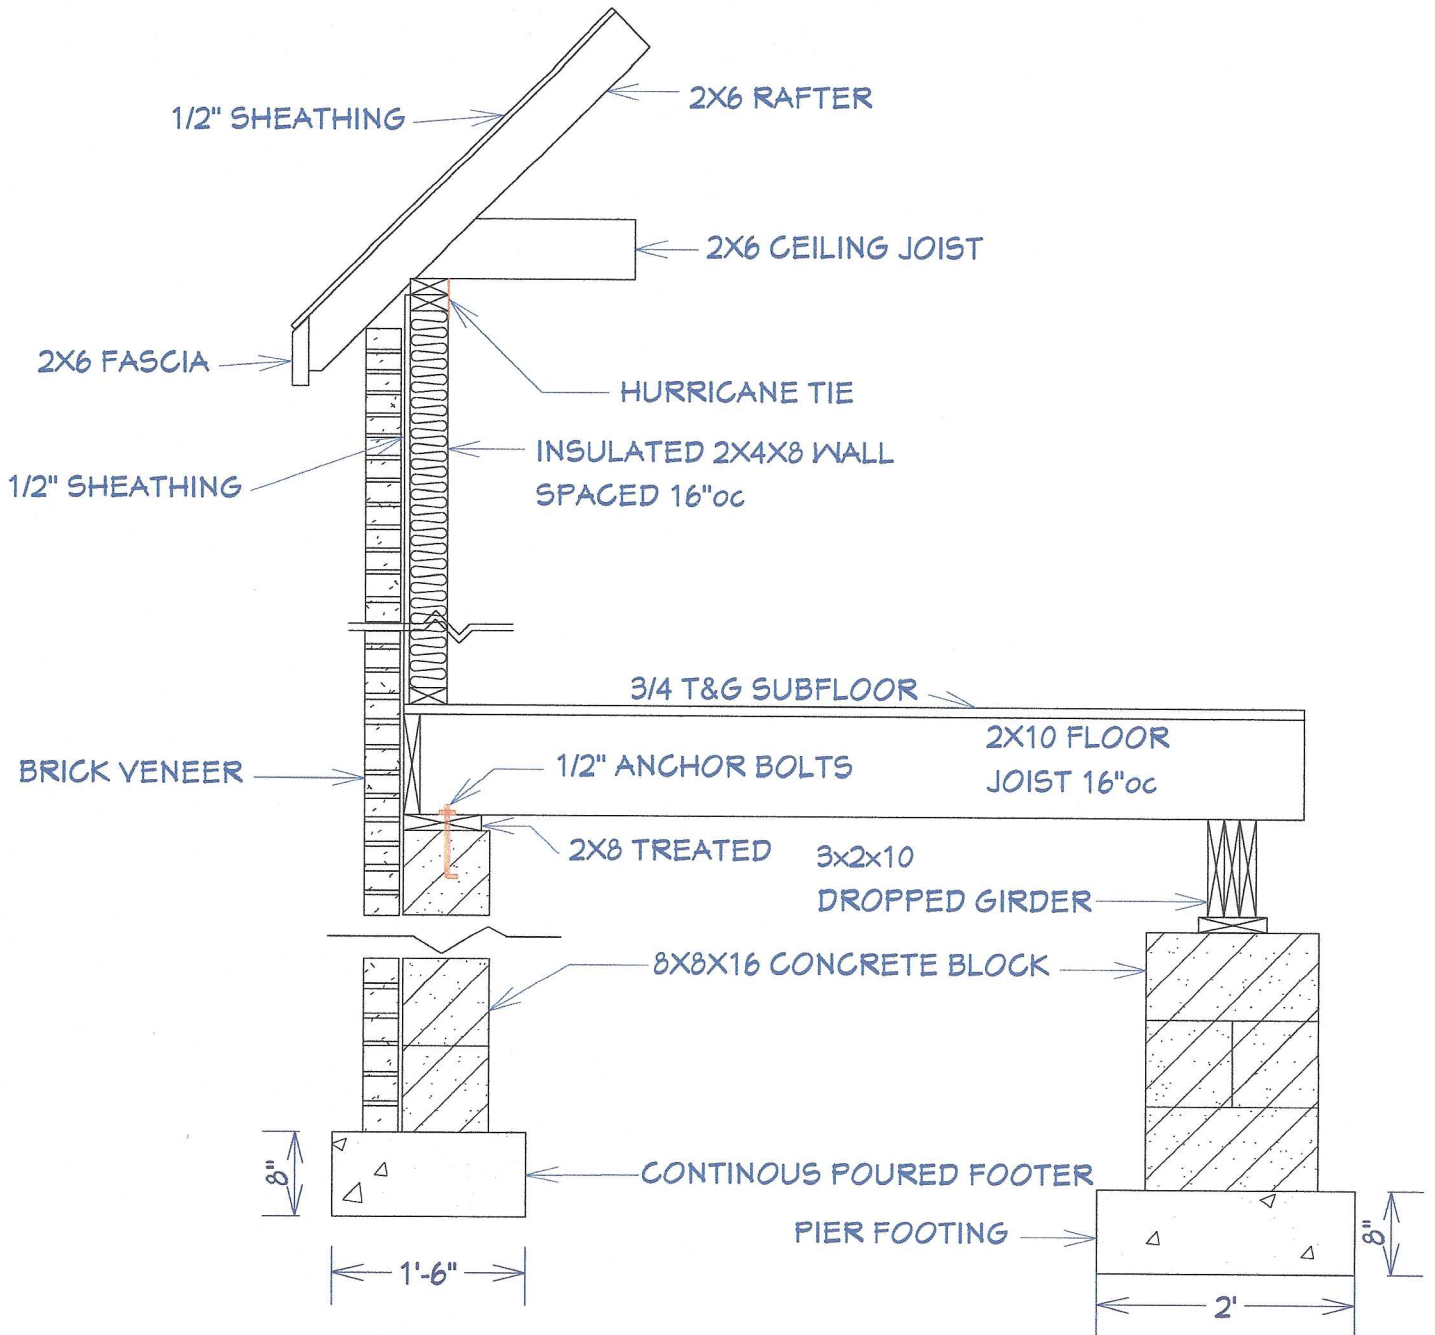


ROOF AND WALL SECTION
OVER DEN IN ADDITION
(CATHEDRAL)

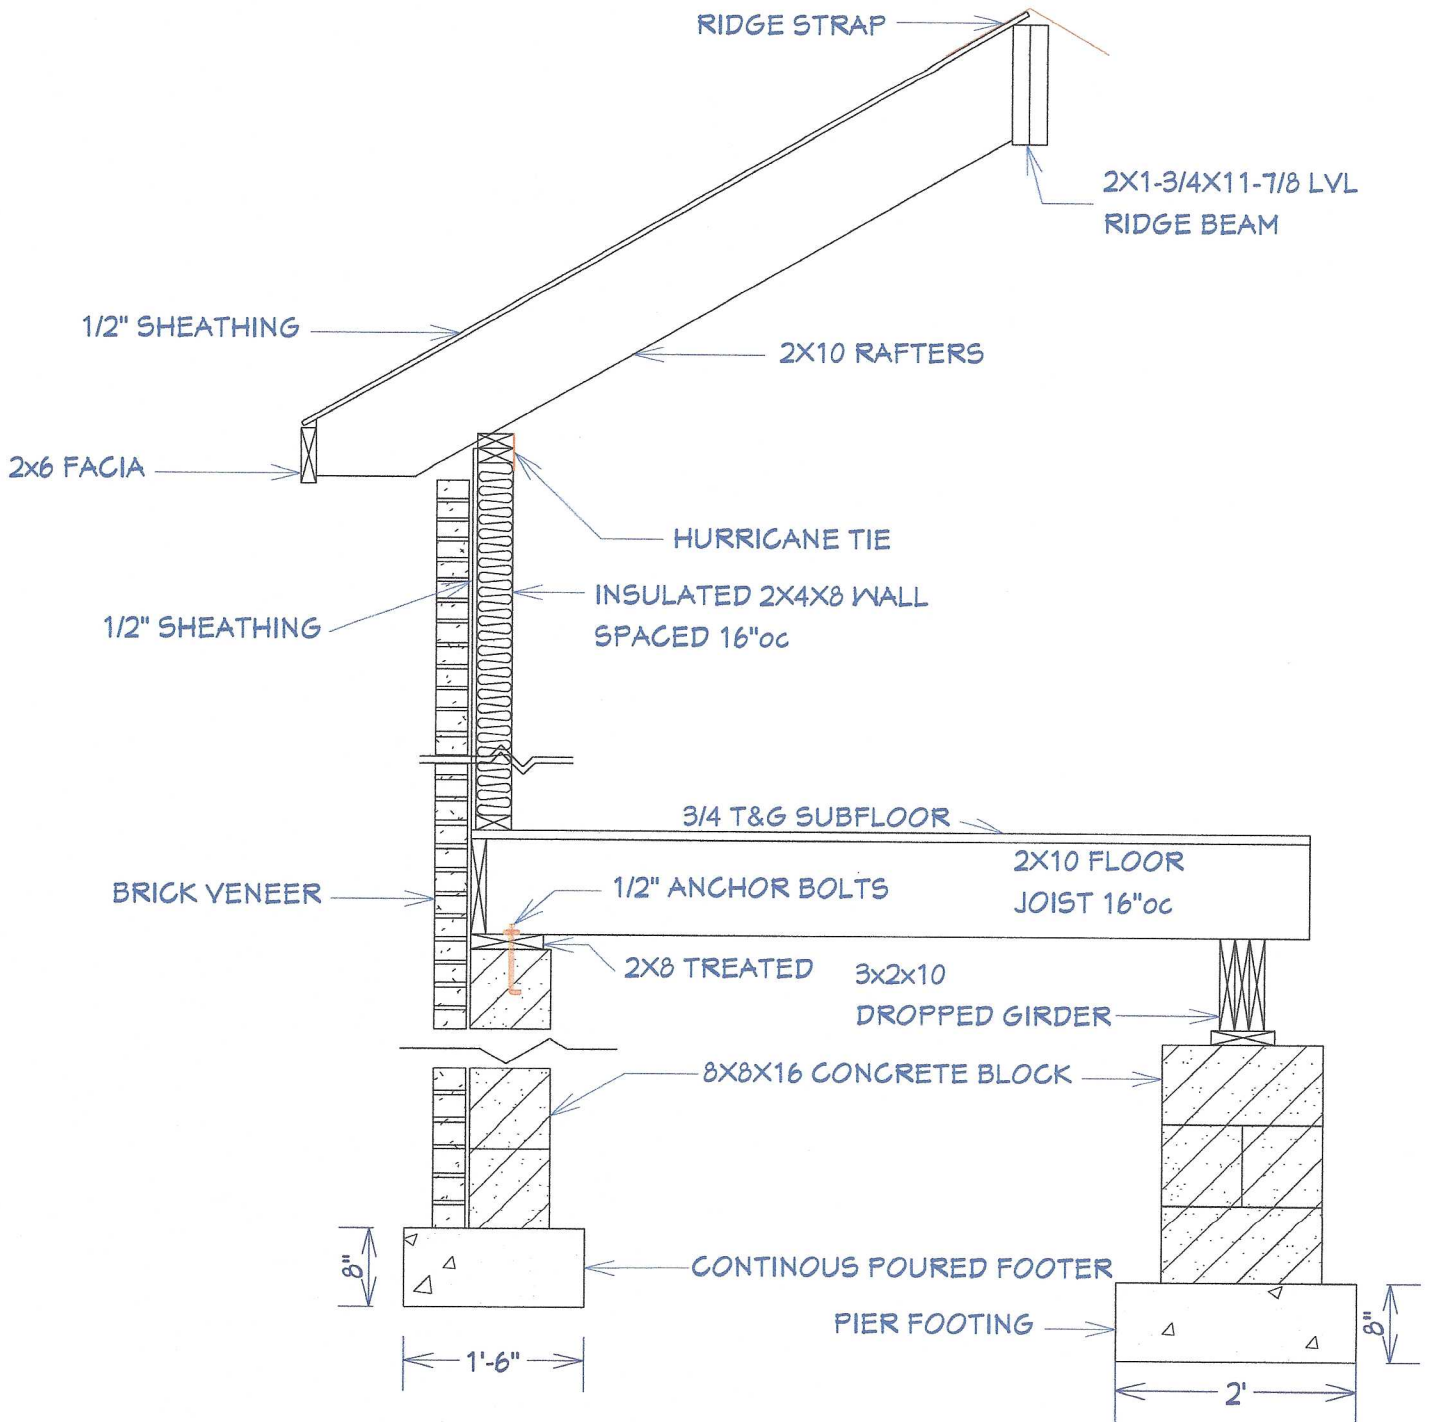

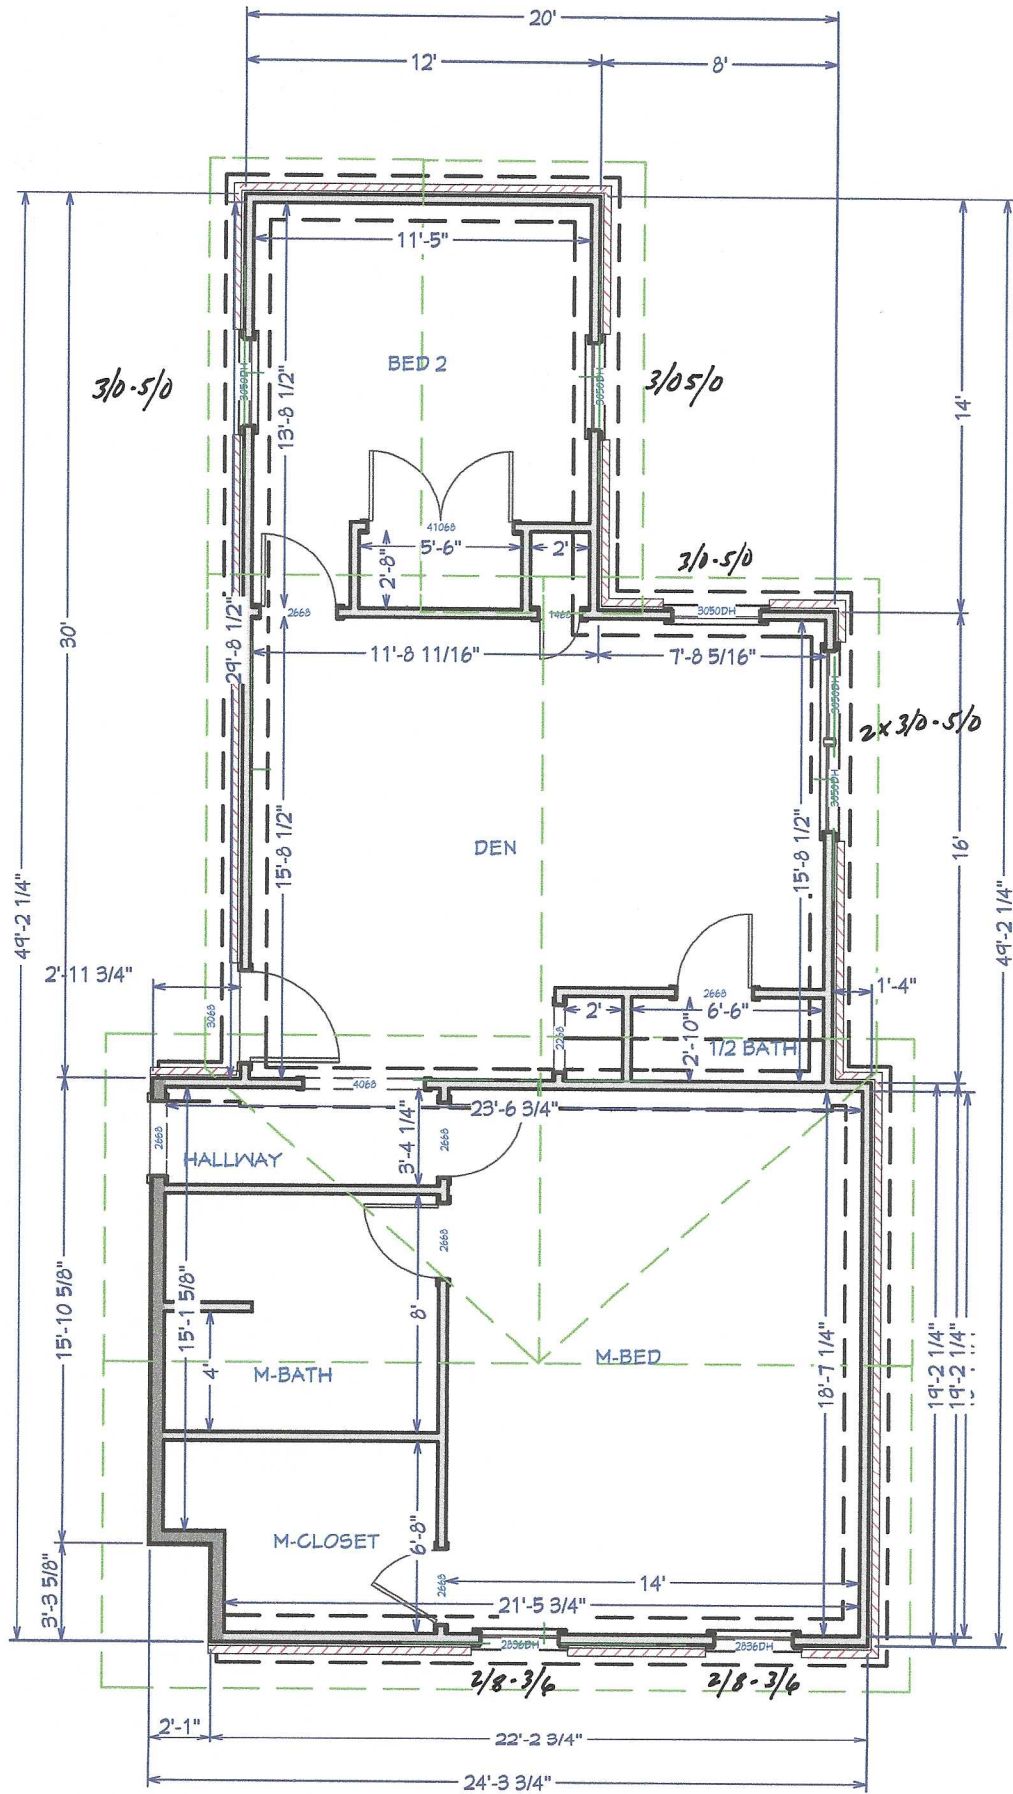

LIVING AREA
 948 SQ FT

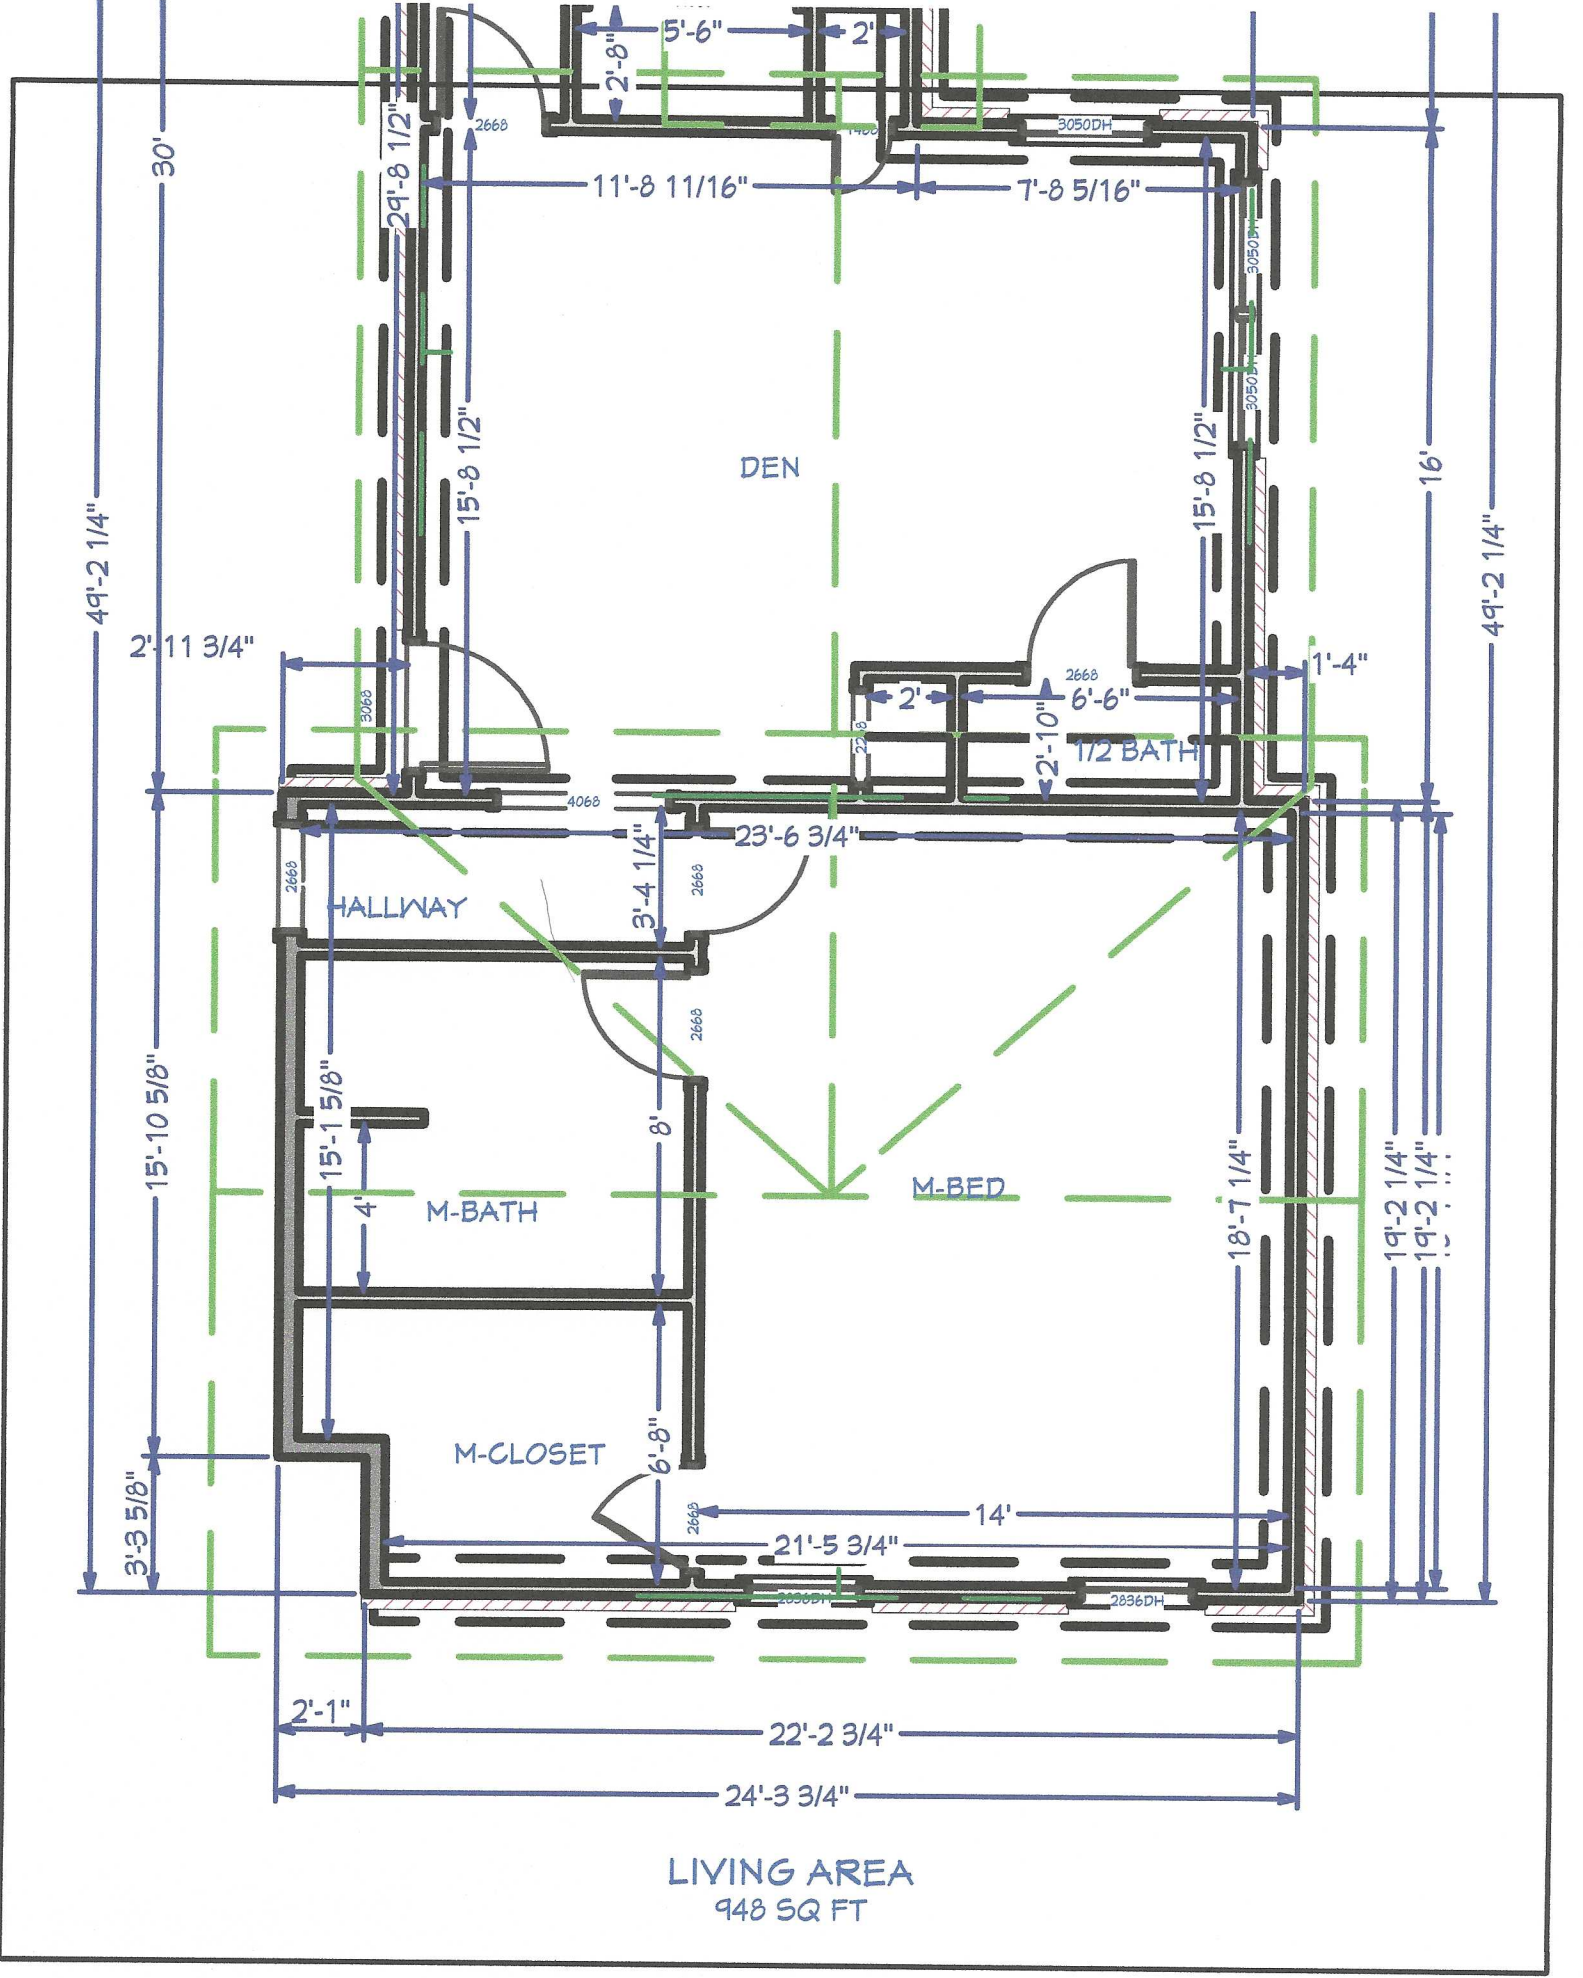

LIVING AREA
948 SQ FT

