




REV1

Fidel Soto Martinez
52 Ken Lane Fuquay Varina
N.C. 27526

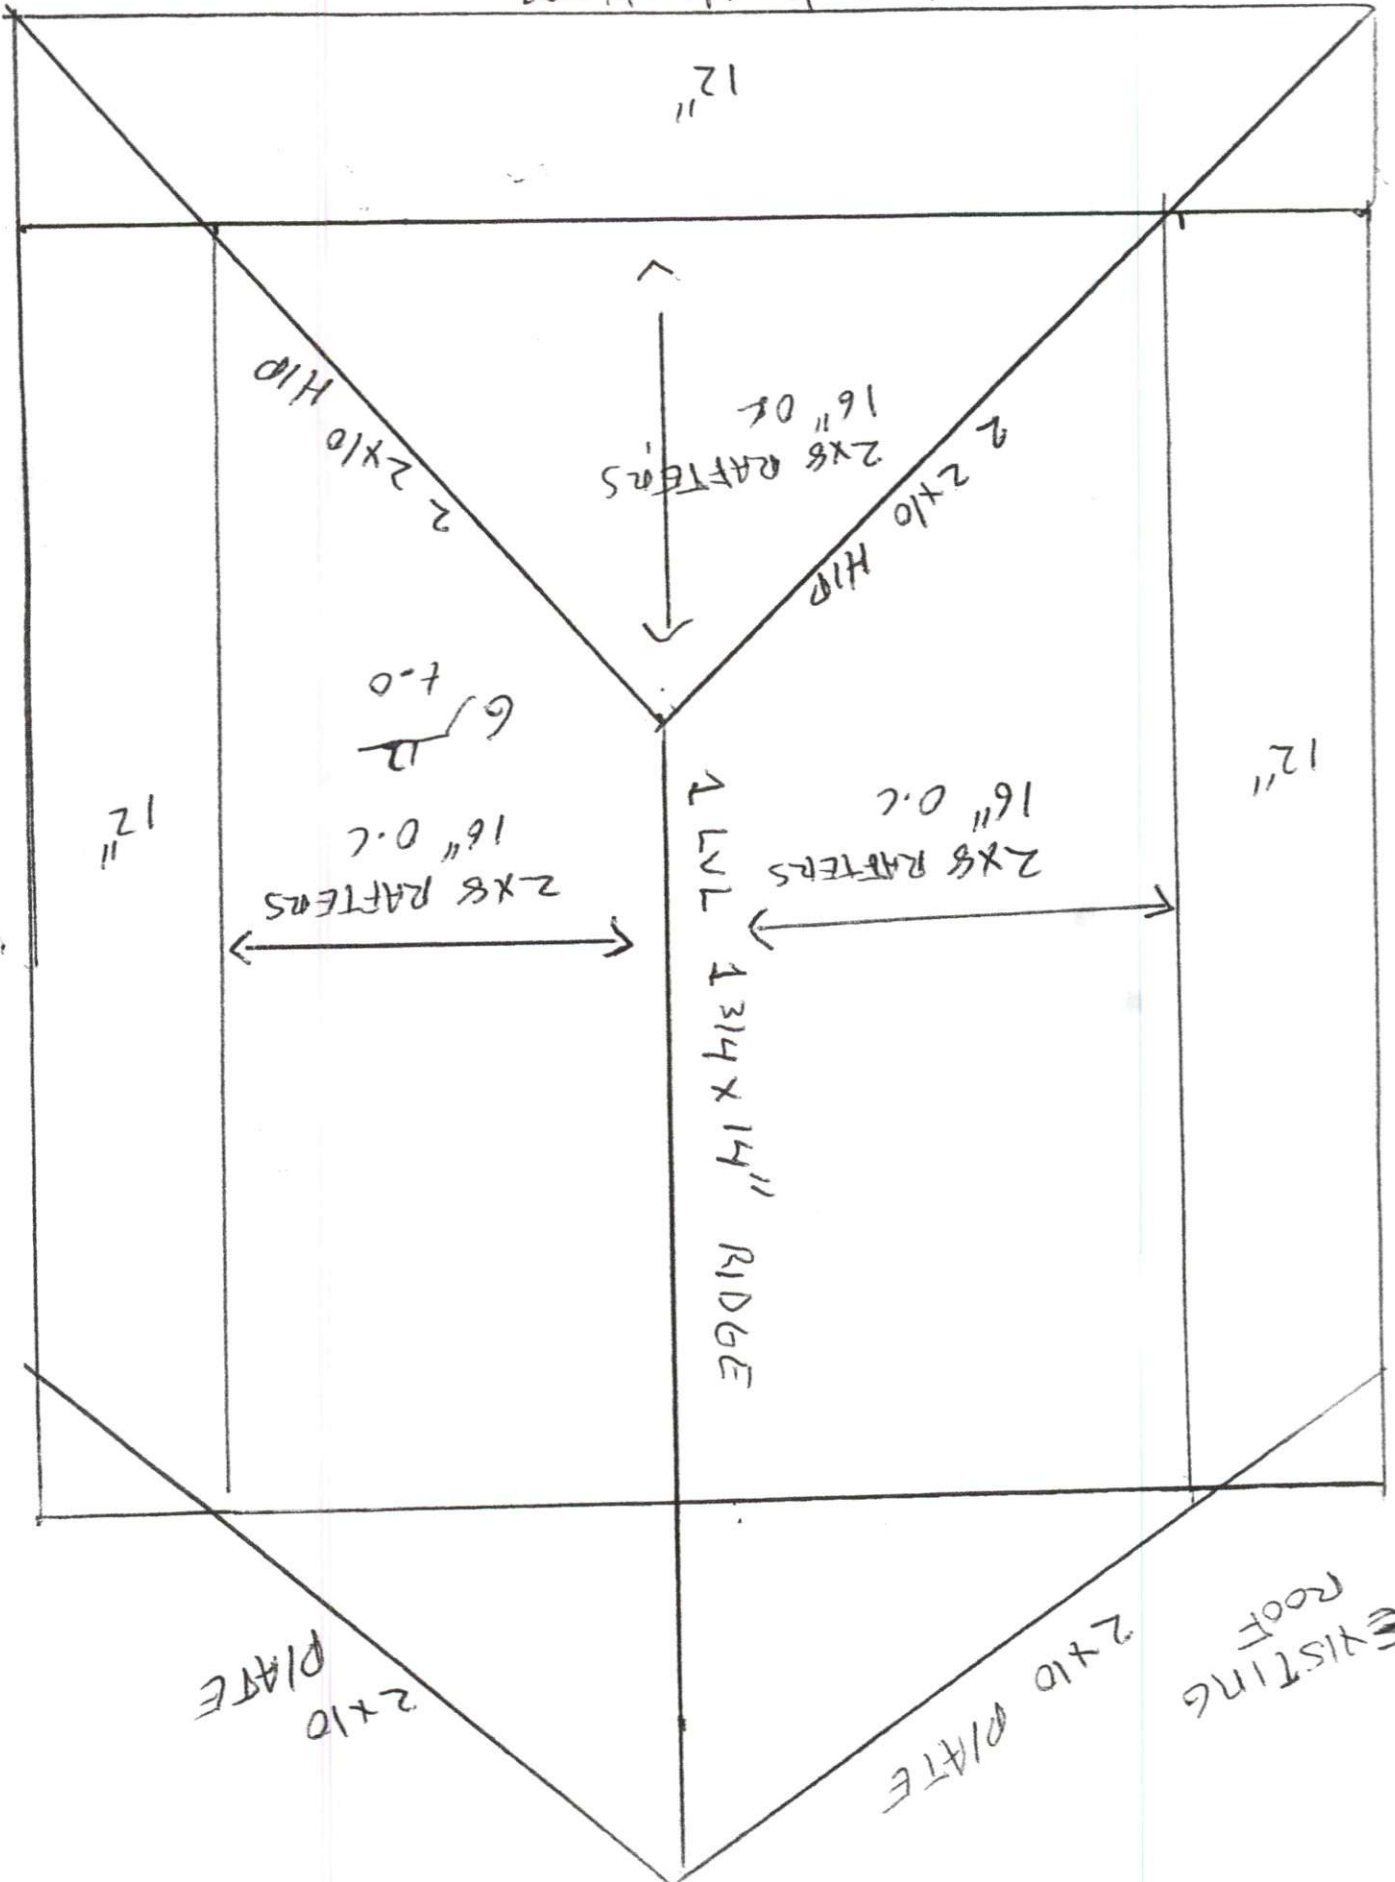

(1) LVL 1 3/4" x 14" RITGE

L-70 EACH RAFTER

2x8 RAFTER 16" o.c

2x6 C-J 16" o.c

ROOF 6/12 7-0

2x8 RAFTER

(4) LVL 1 3/4" x 11 7/8" BEAM

hurricane clips


L-70

L-70


8x8 Post

8x8 Post

Fidel Soto Martinez
52 Ken Lane
Fuquay Varina
NC. 27526

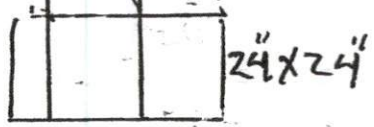


Footing

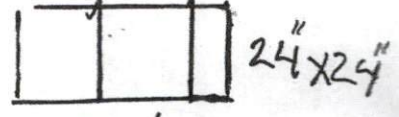


Footing

2x6 12"

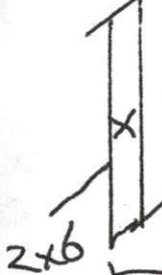

ROOF

Fidel 50th Martinez 52 Ken Lane Fuquay Varina NC 27526

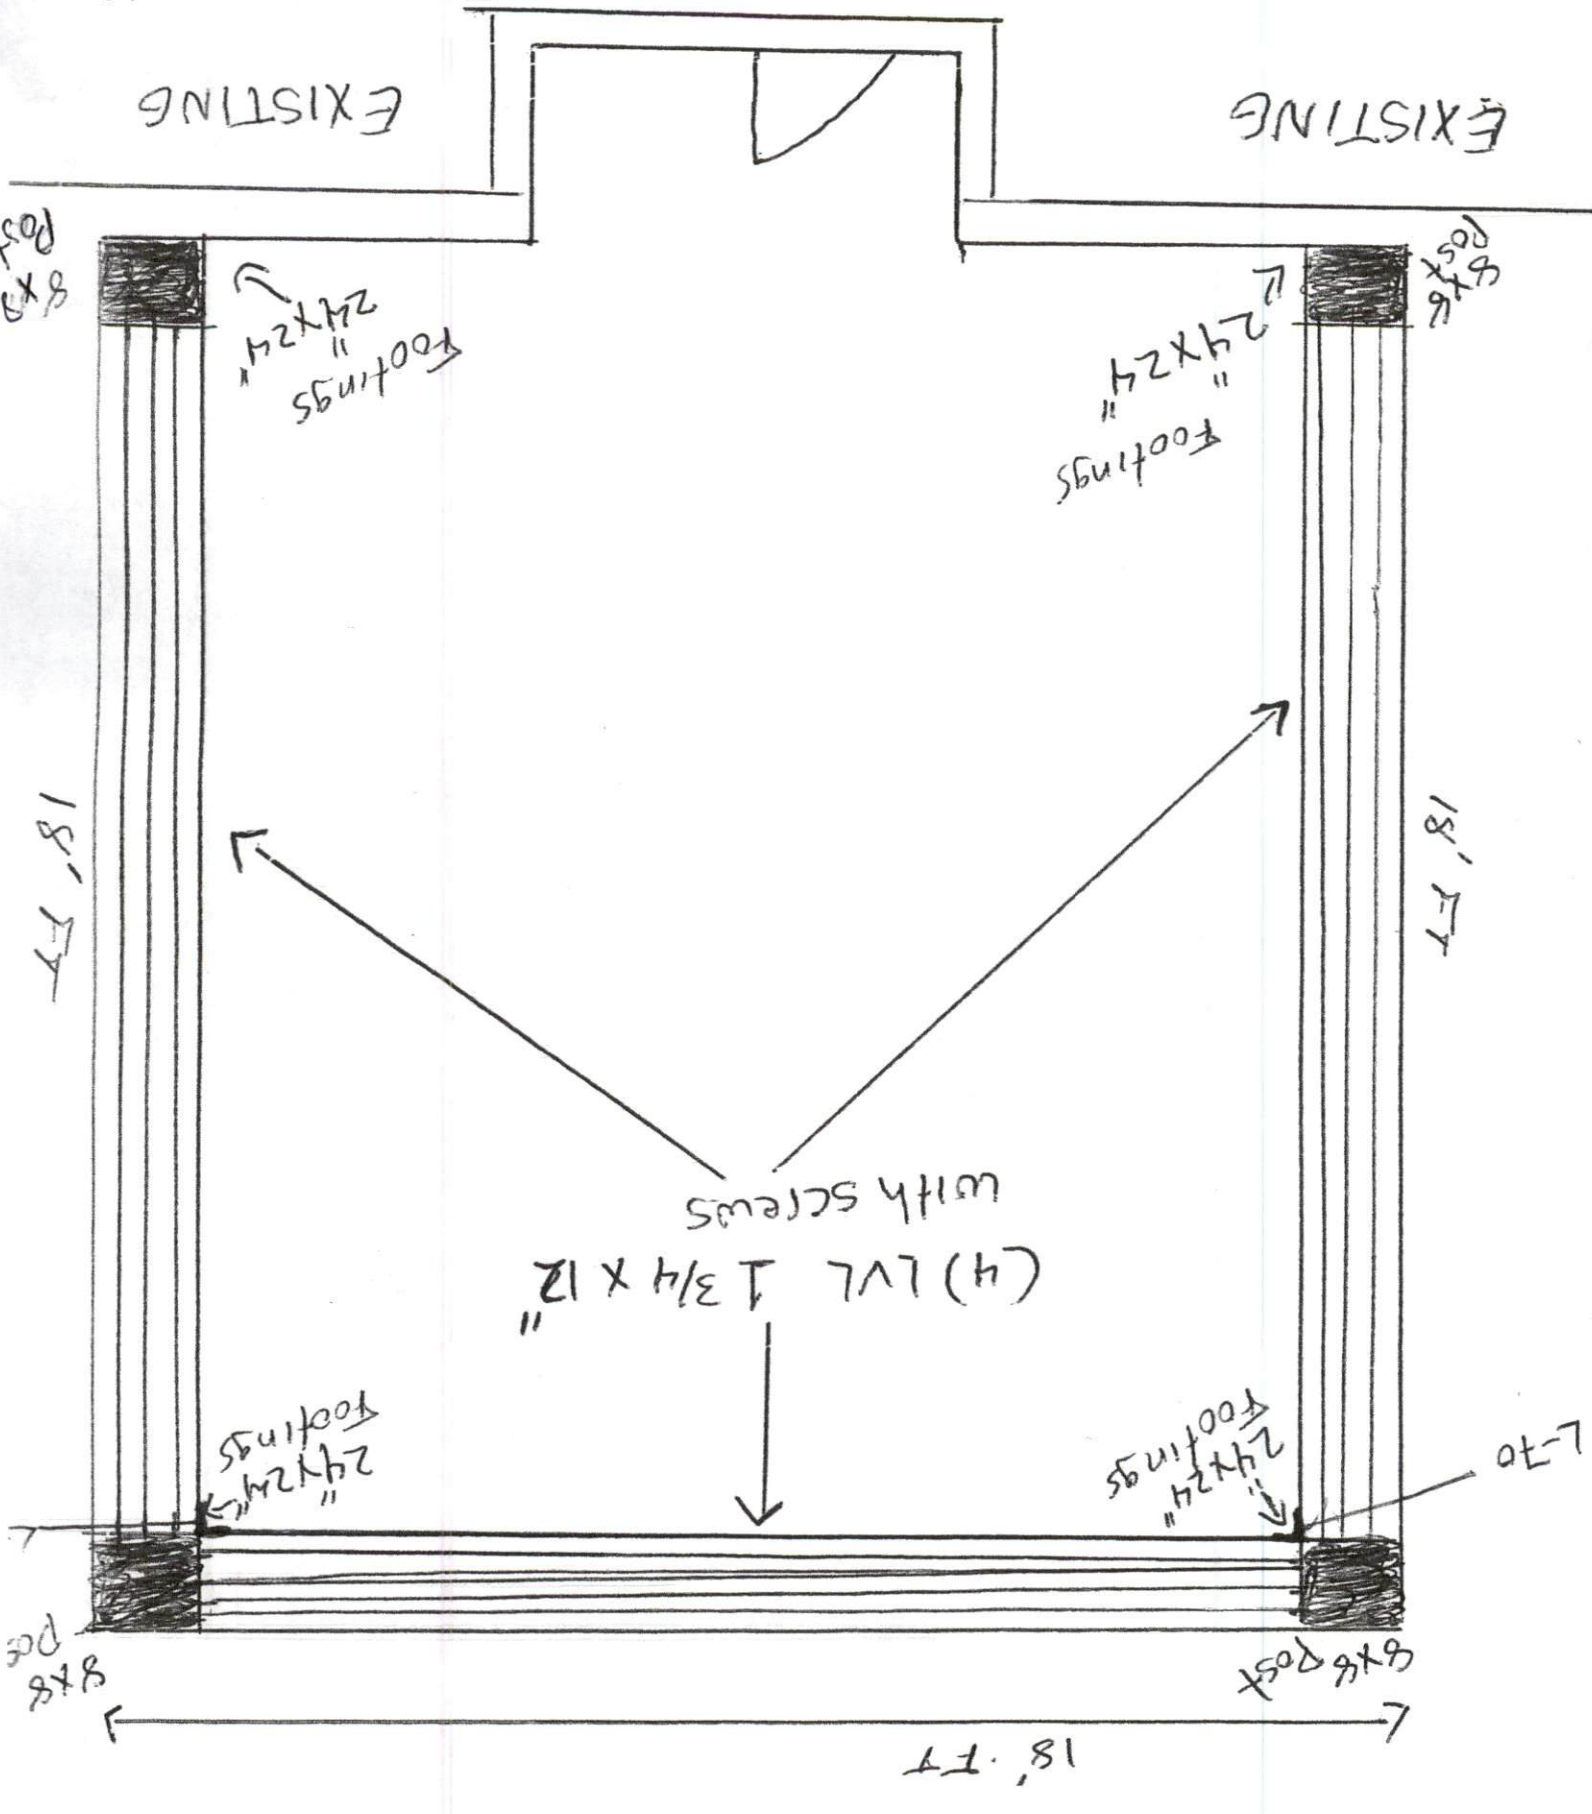

EXISTING

EXISTING

Footings
24x24"

Footings
24x24"

8x6 Post

8x6 Post

18' FT

18' FT

with screws

(4) LVL 1 3/4 x 12"

Footings
24x24"

Footings
24x24"

8x6 Post

8x6 Post

18' FT

L-70