



ROOF SECTION

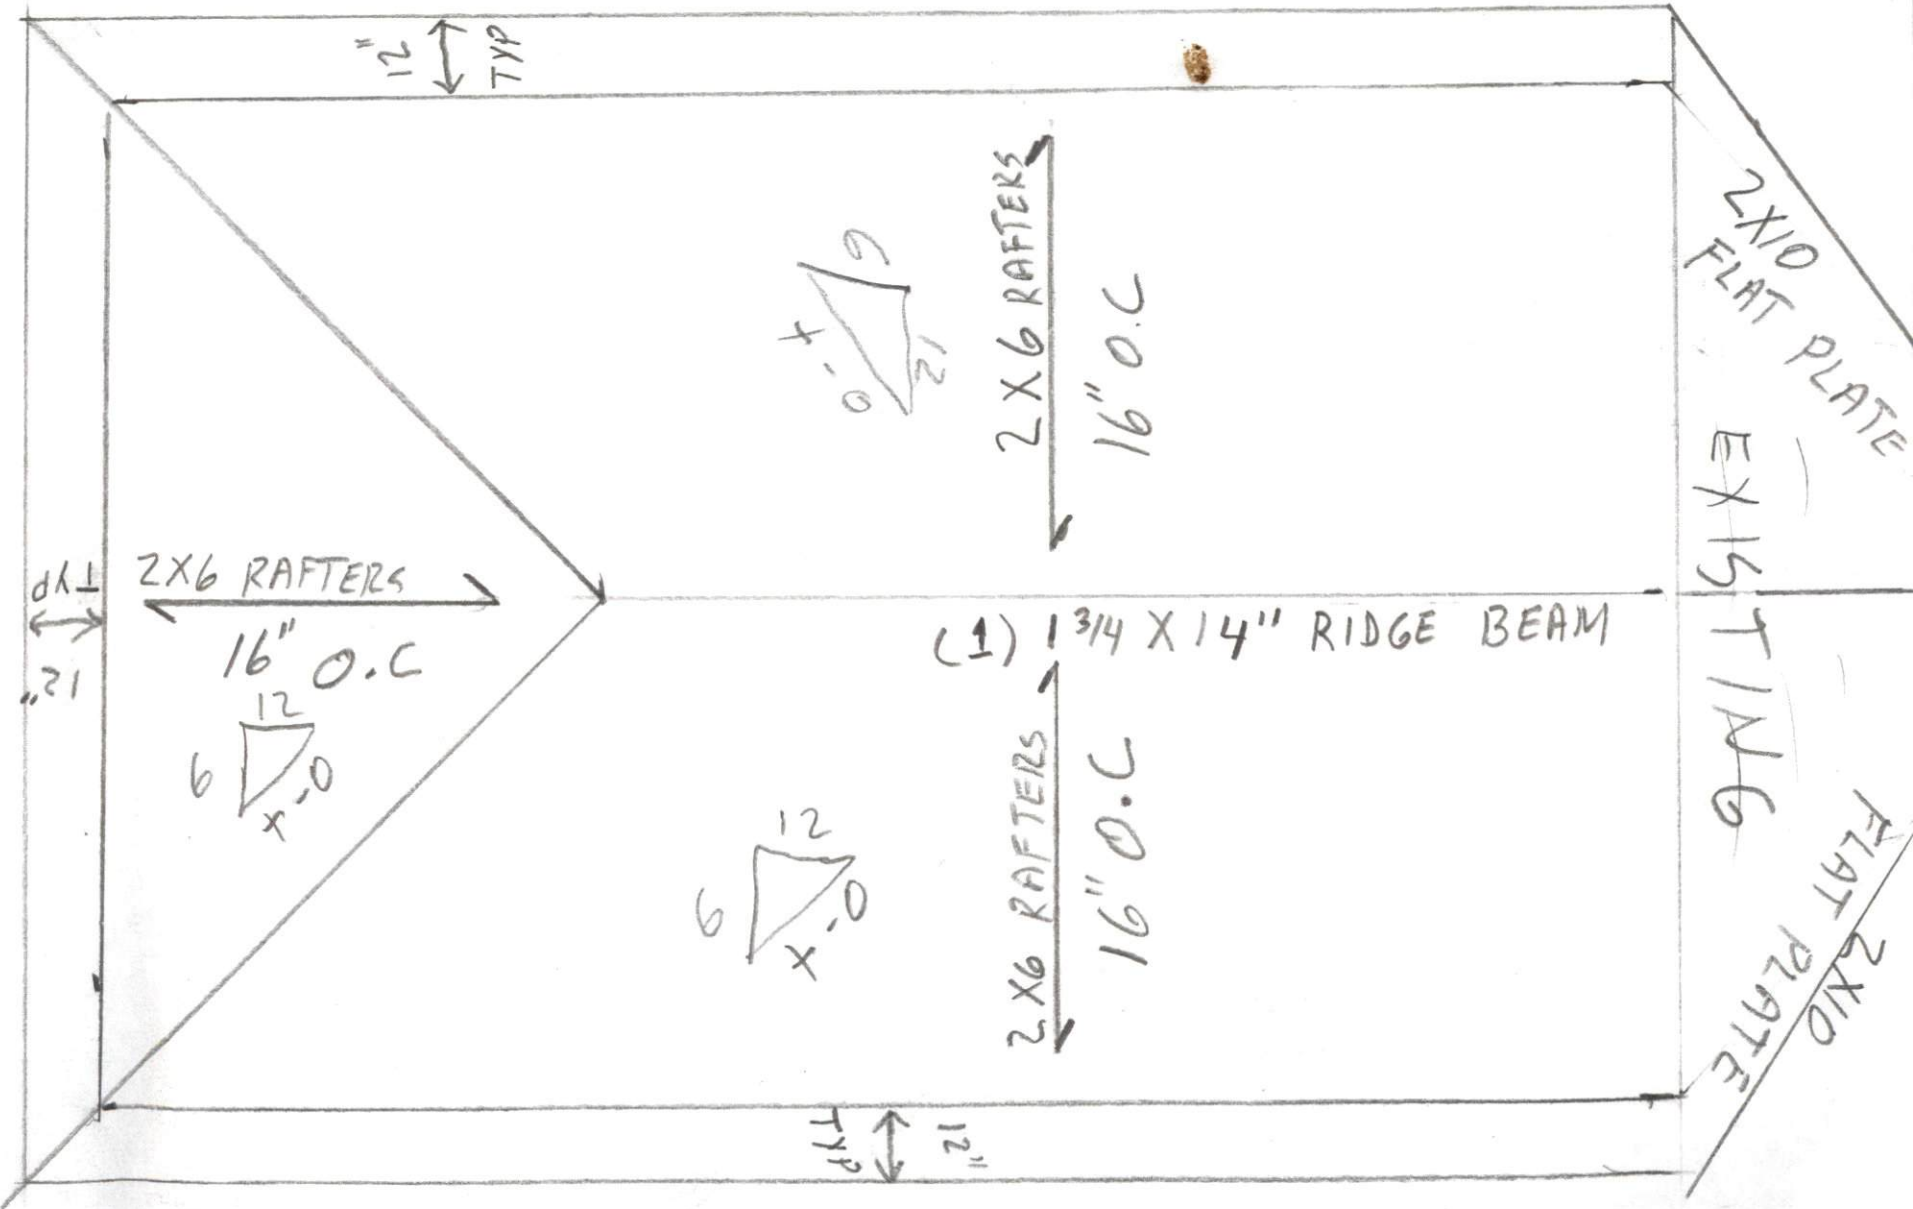

52 Ken Ln Fuquay Varina
27526

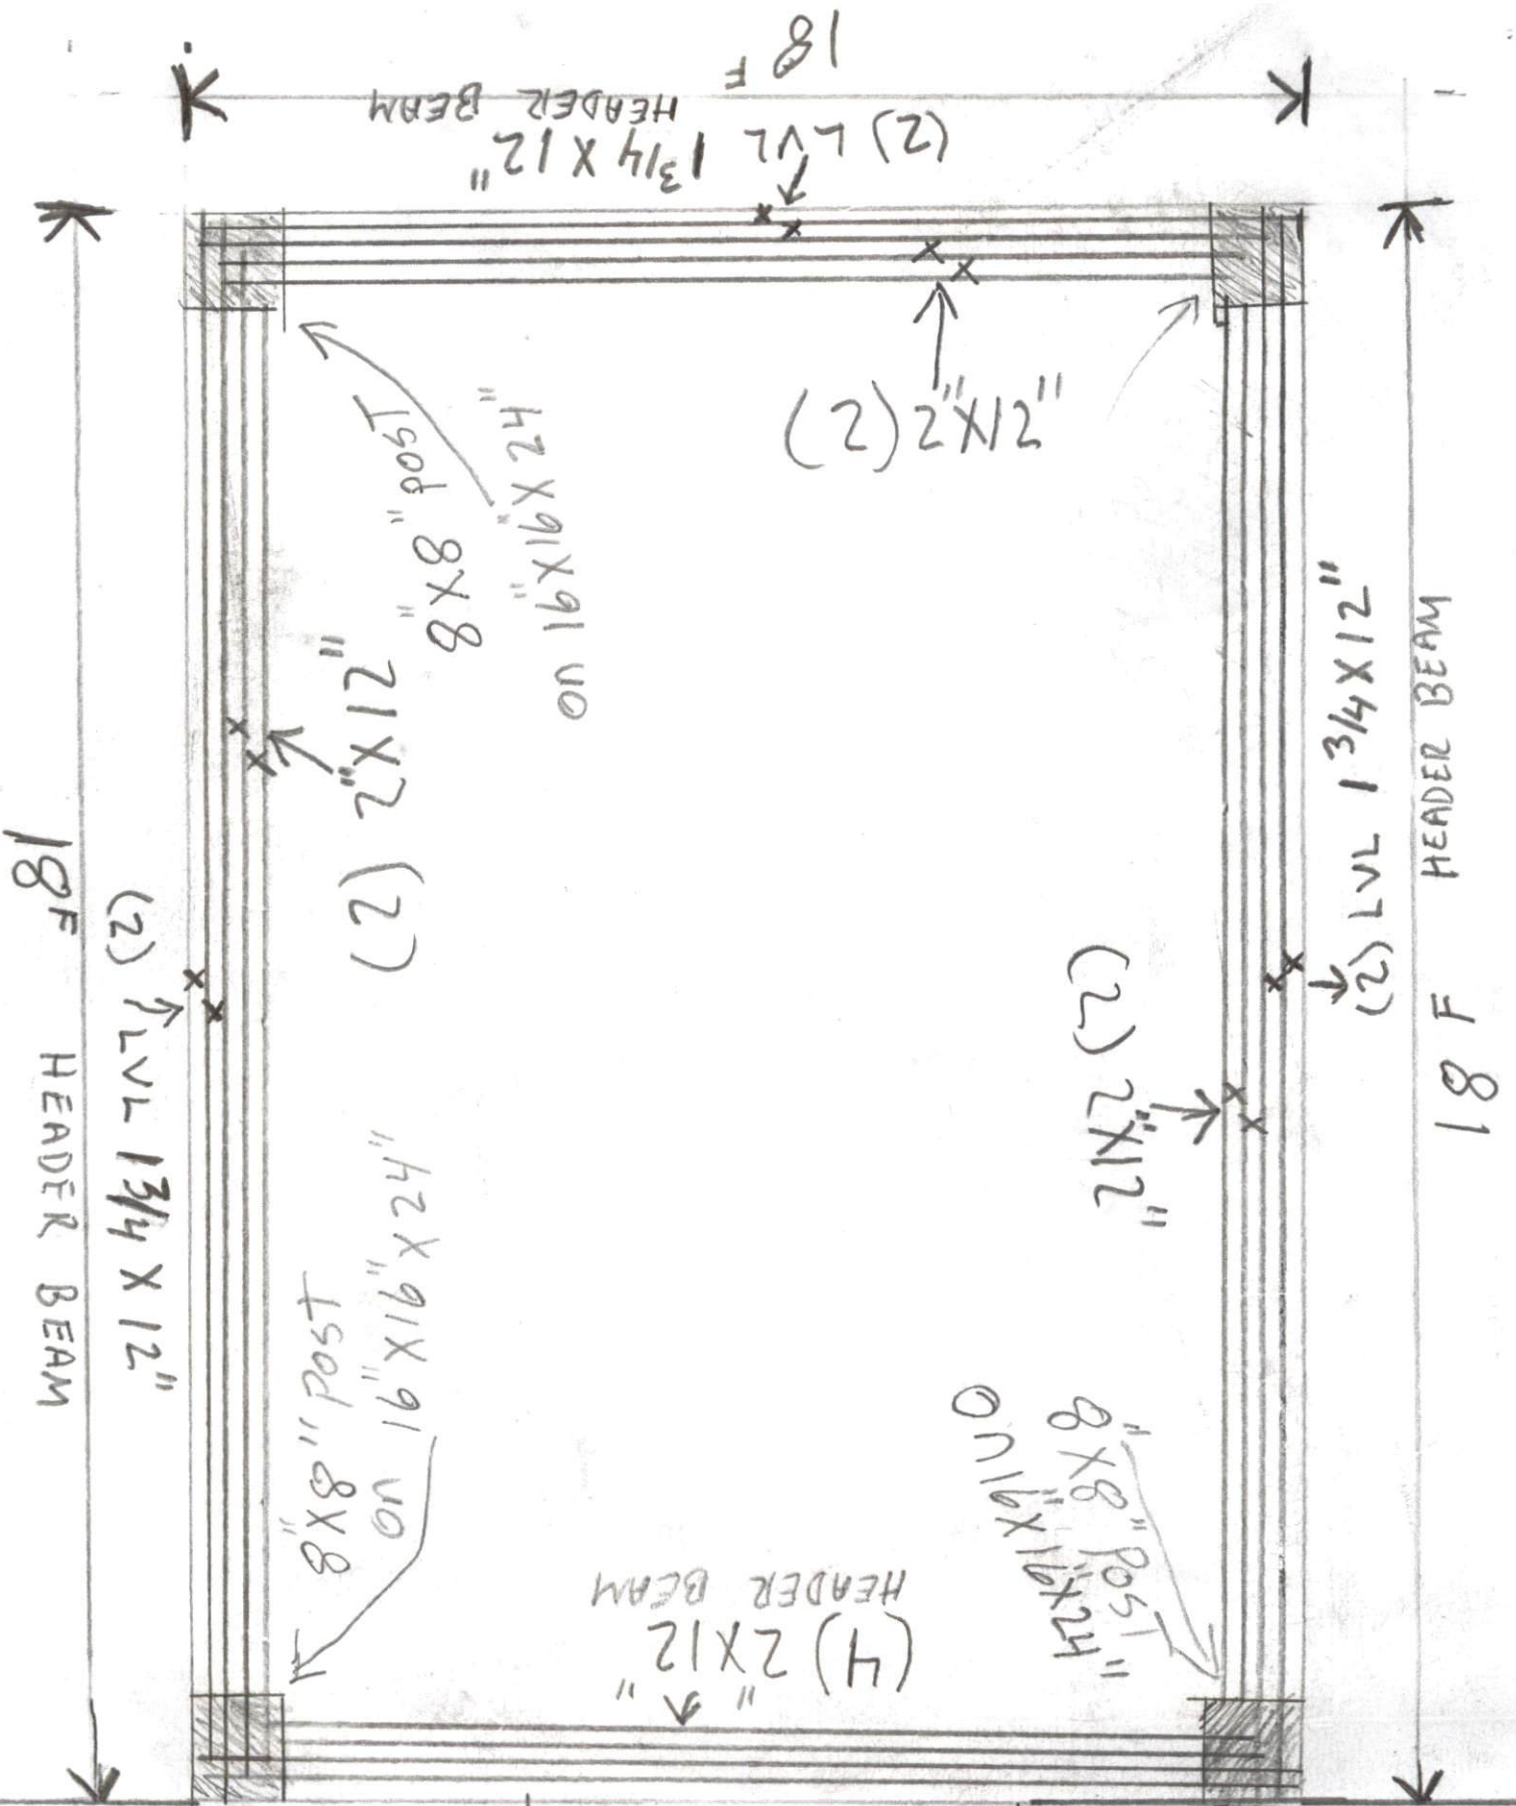


EXISTING



DOOR EXISTING

EXISTING

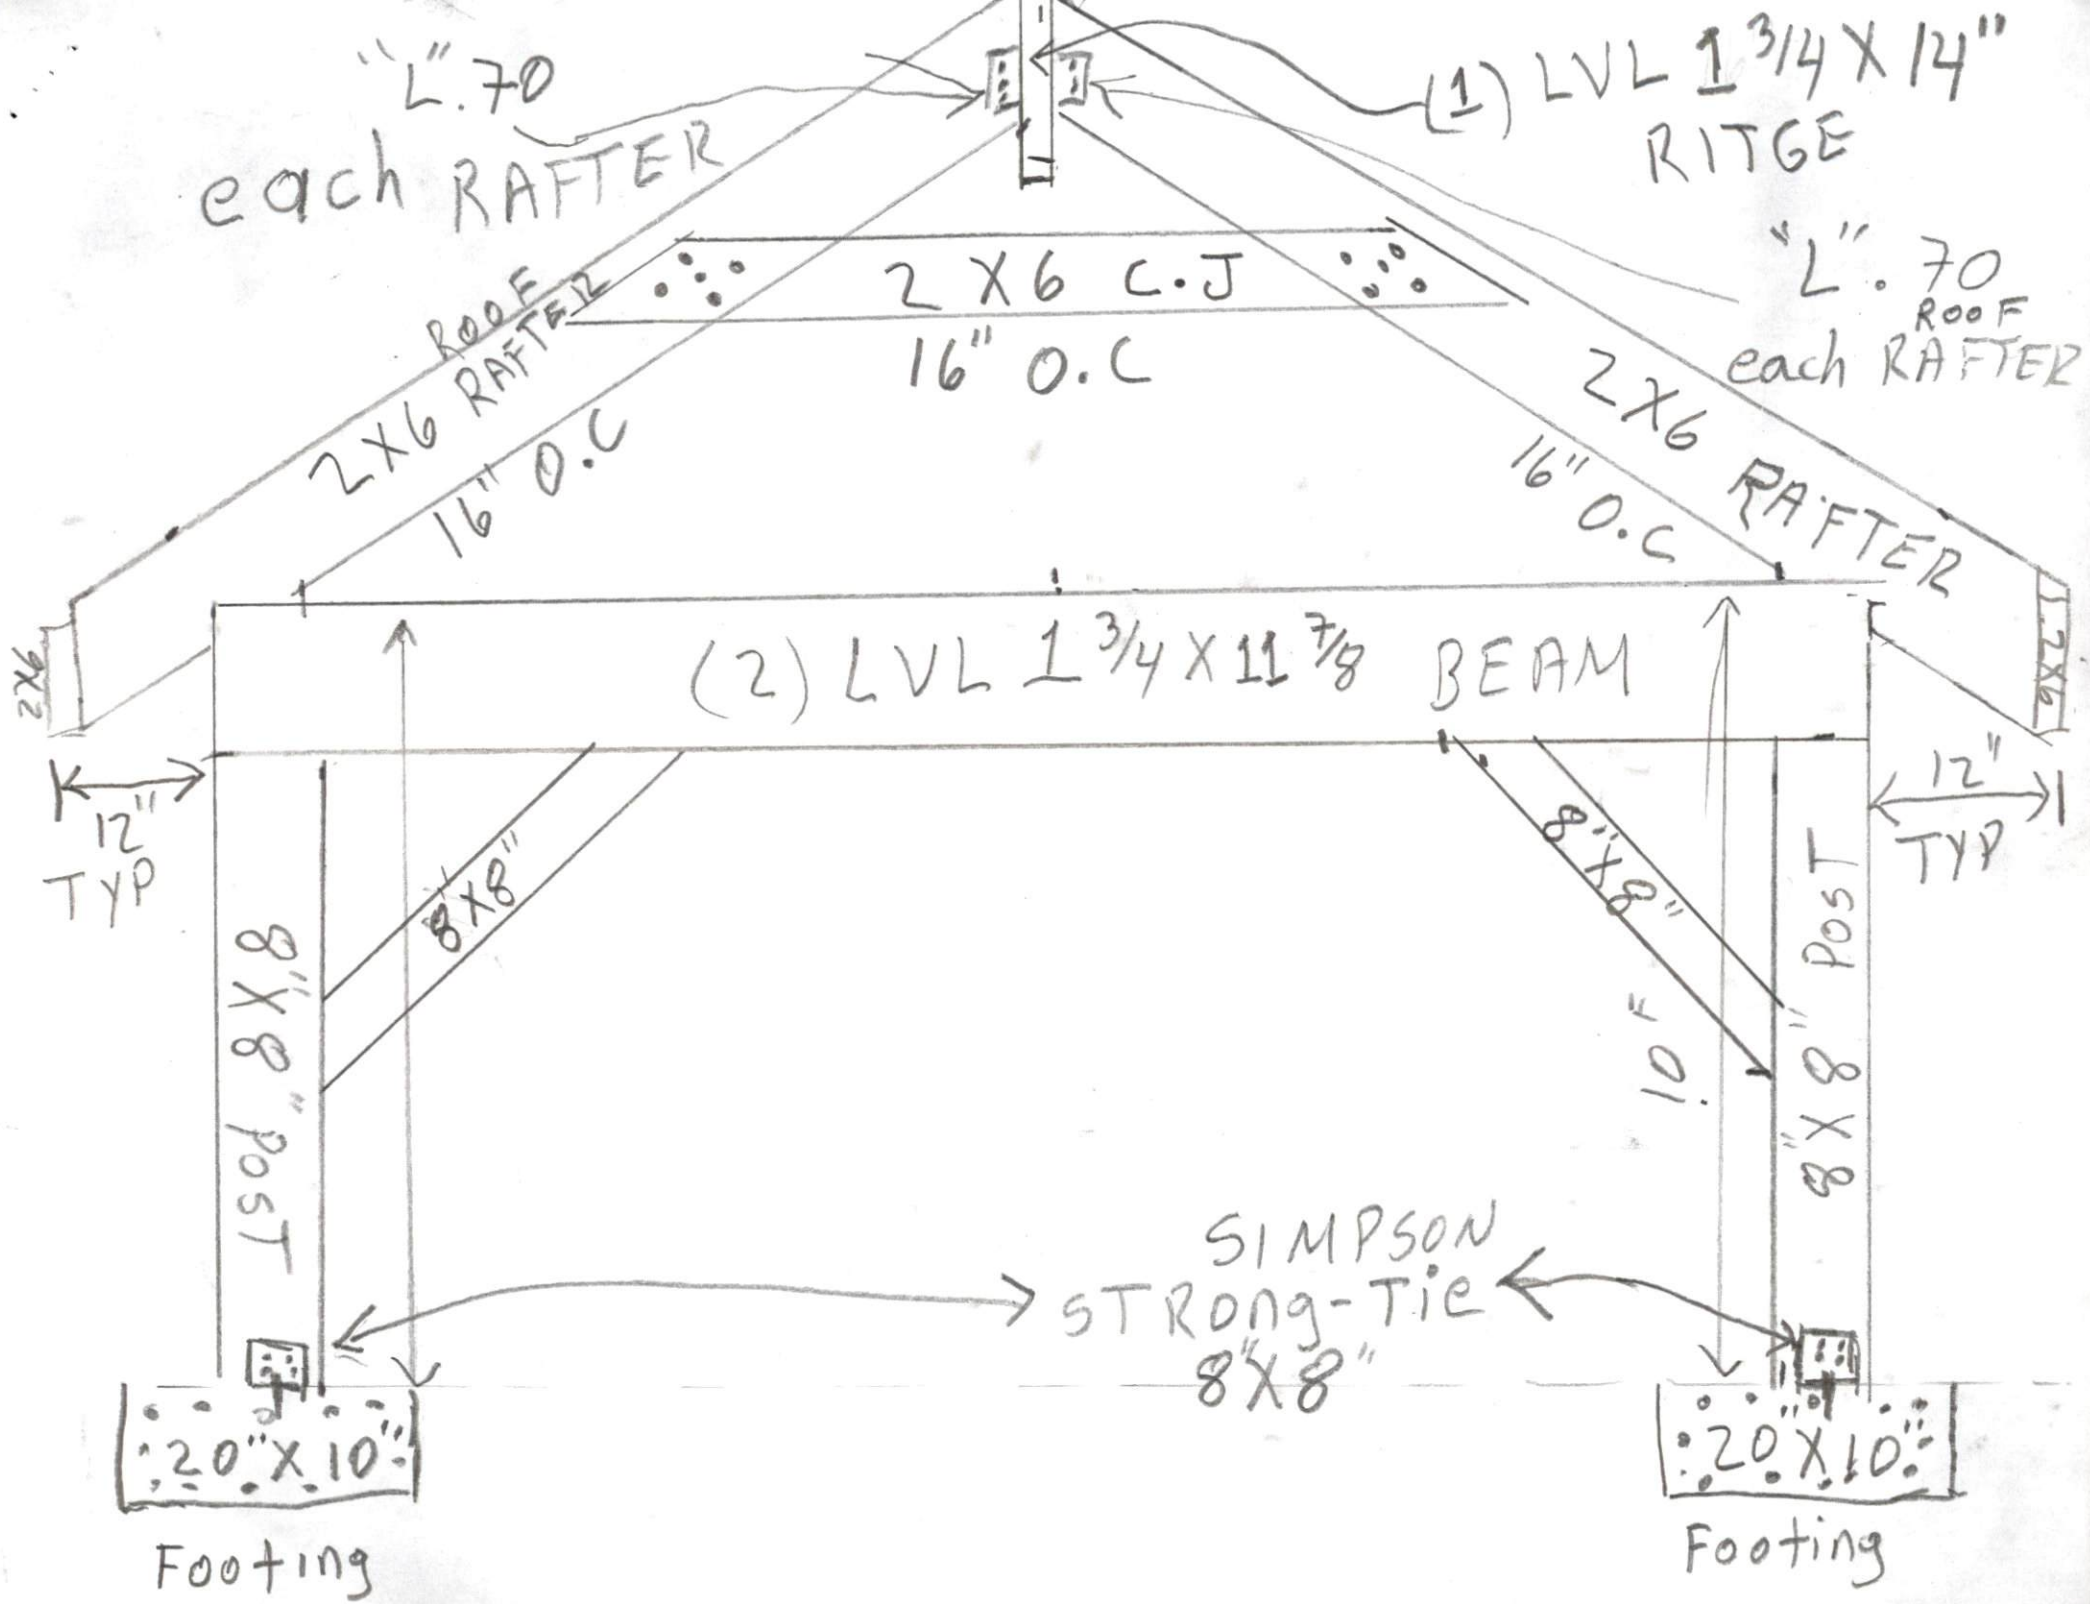

"L.70
each RAFTER

(1) LVL 1 3/4 X 14"
RIDGE

"L.70
ROOF
each RAFTER

ROOF
2X6 RAFTER
16" O.C

2 X 6 C.J
16" O.C

2X6 RAFTER
16" O.C

(2) LVL 1 3/4 X 11 7/8 BEAM

12"
TYP

8" X 8" POST

8" X 8"

8" X 8"
10'

8" X 8" POST

12"
TYP

SIMPSON
STRONG-TIE
8" X 8"

20" X 10"

Footing

20" X 10"

Footing