








Before Plan

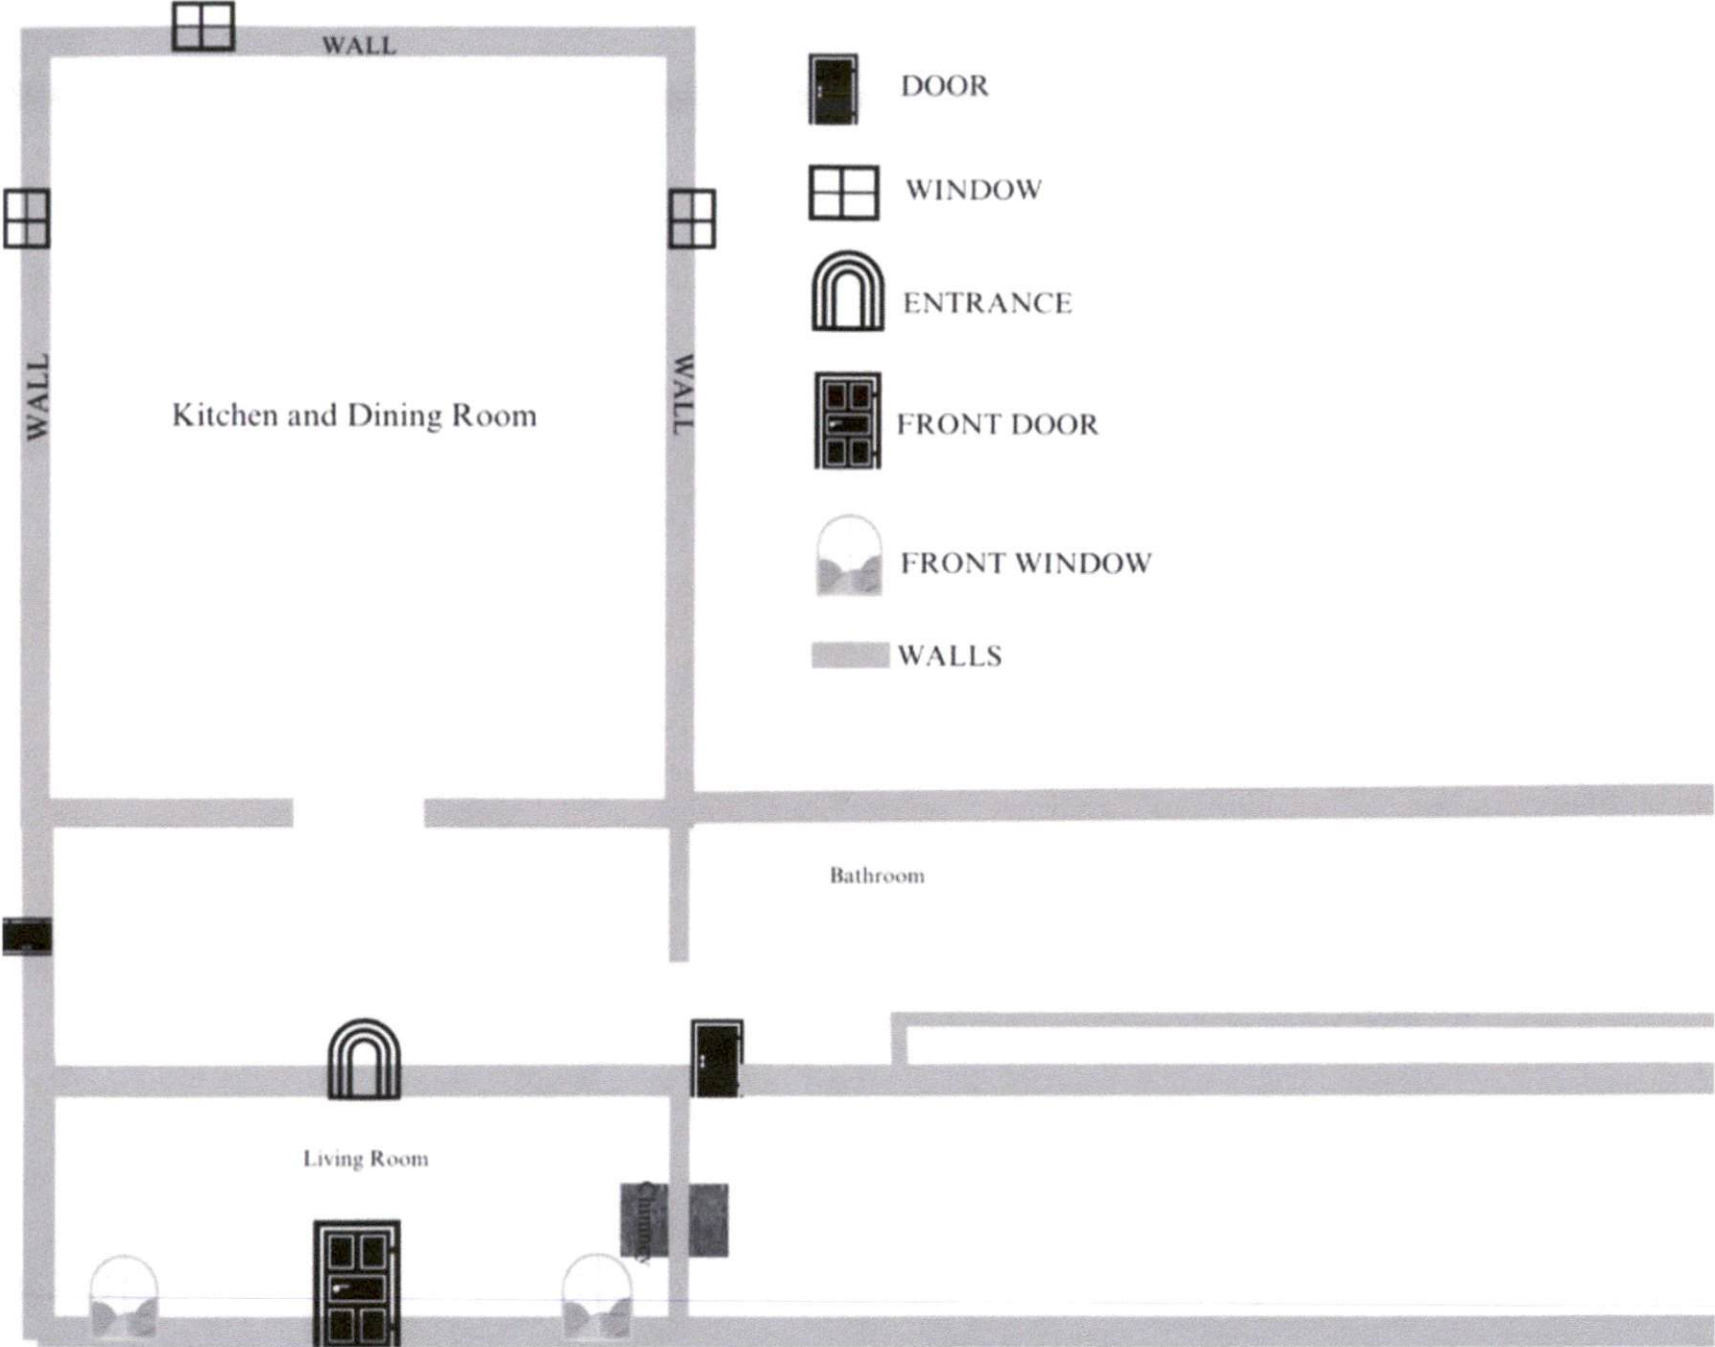

-  DOOR
-  WINDOW
-  ENTRANCE
-  FRONT DOOR
-  FRONT WINDOW
-  WALLS

After Plan Renovation

