


Skinsles Existing

Covered Pouch Conversion 3 season Room

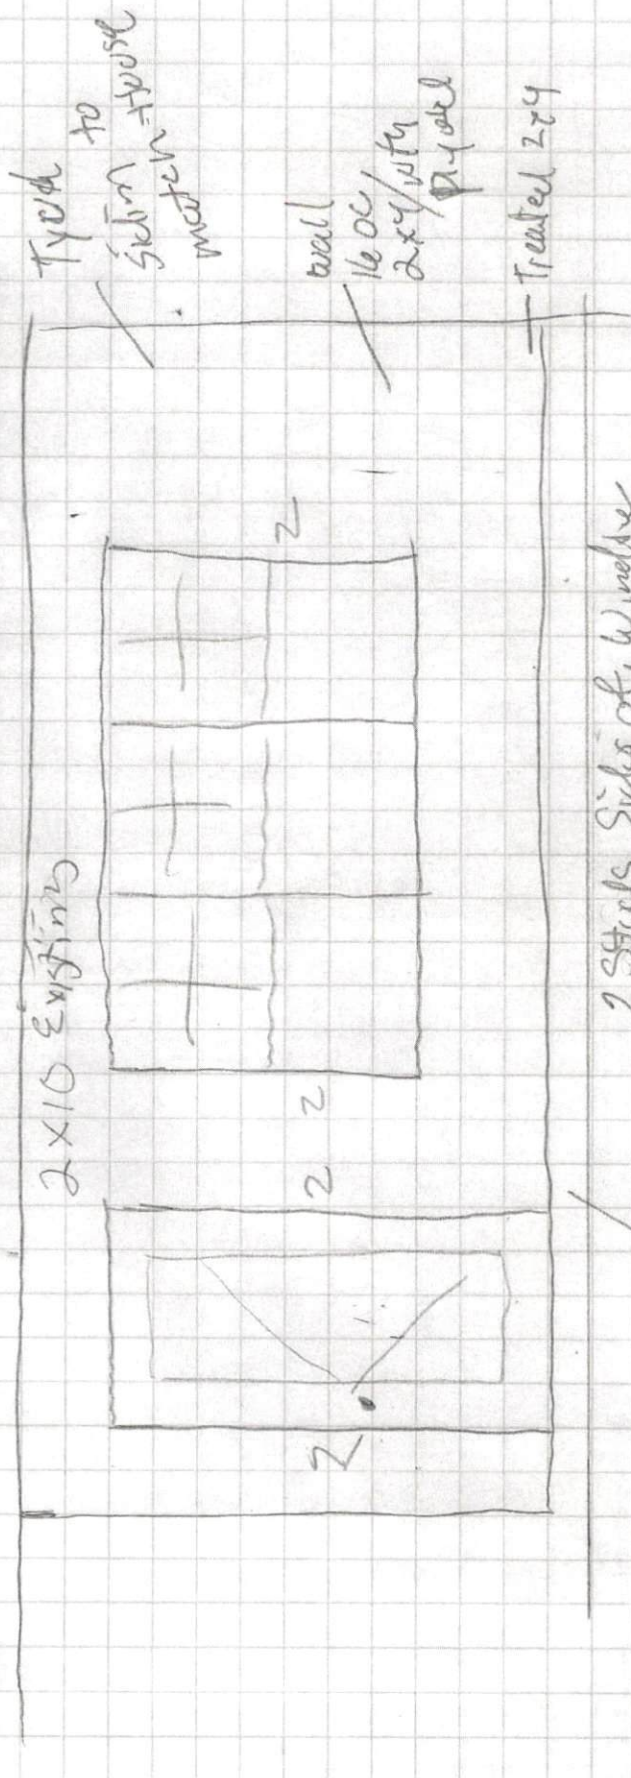


2 Studs Side of Window
2 Studs Side of Door


Strip 2x4 to 2x6 L5TA 2x4
2x4 Plate Treated

Concrete Existing
top
Treated 2x4

New

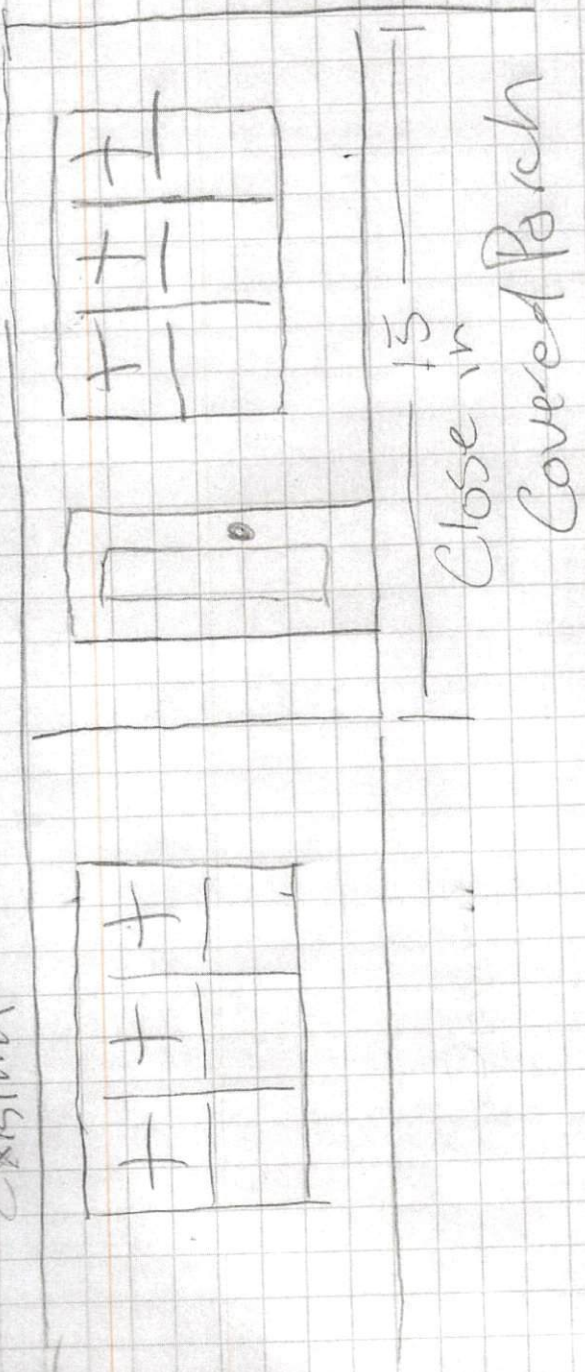

Existing

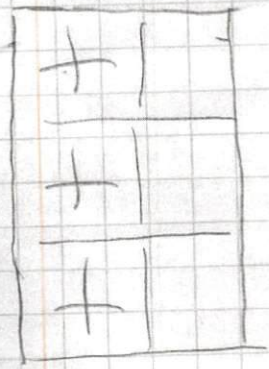

Add Door + match House
 add Triple window to match House

Siding to match House